


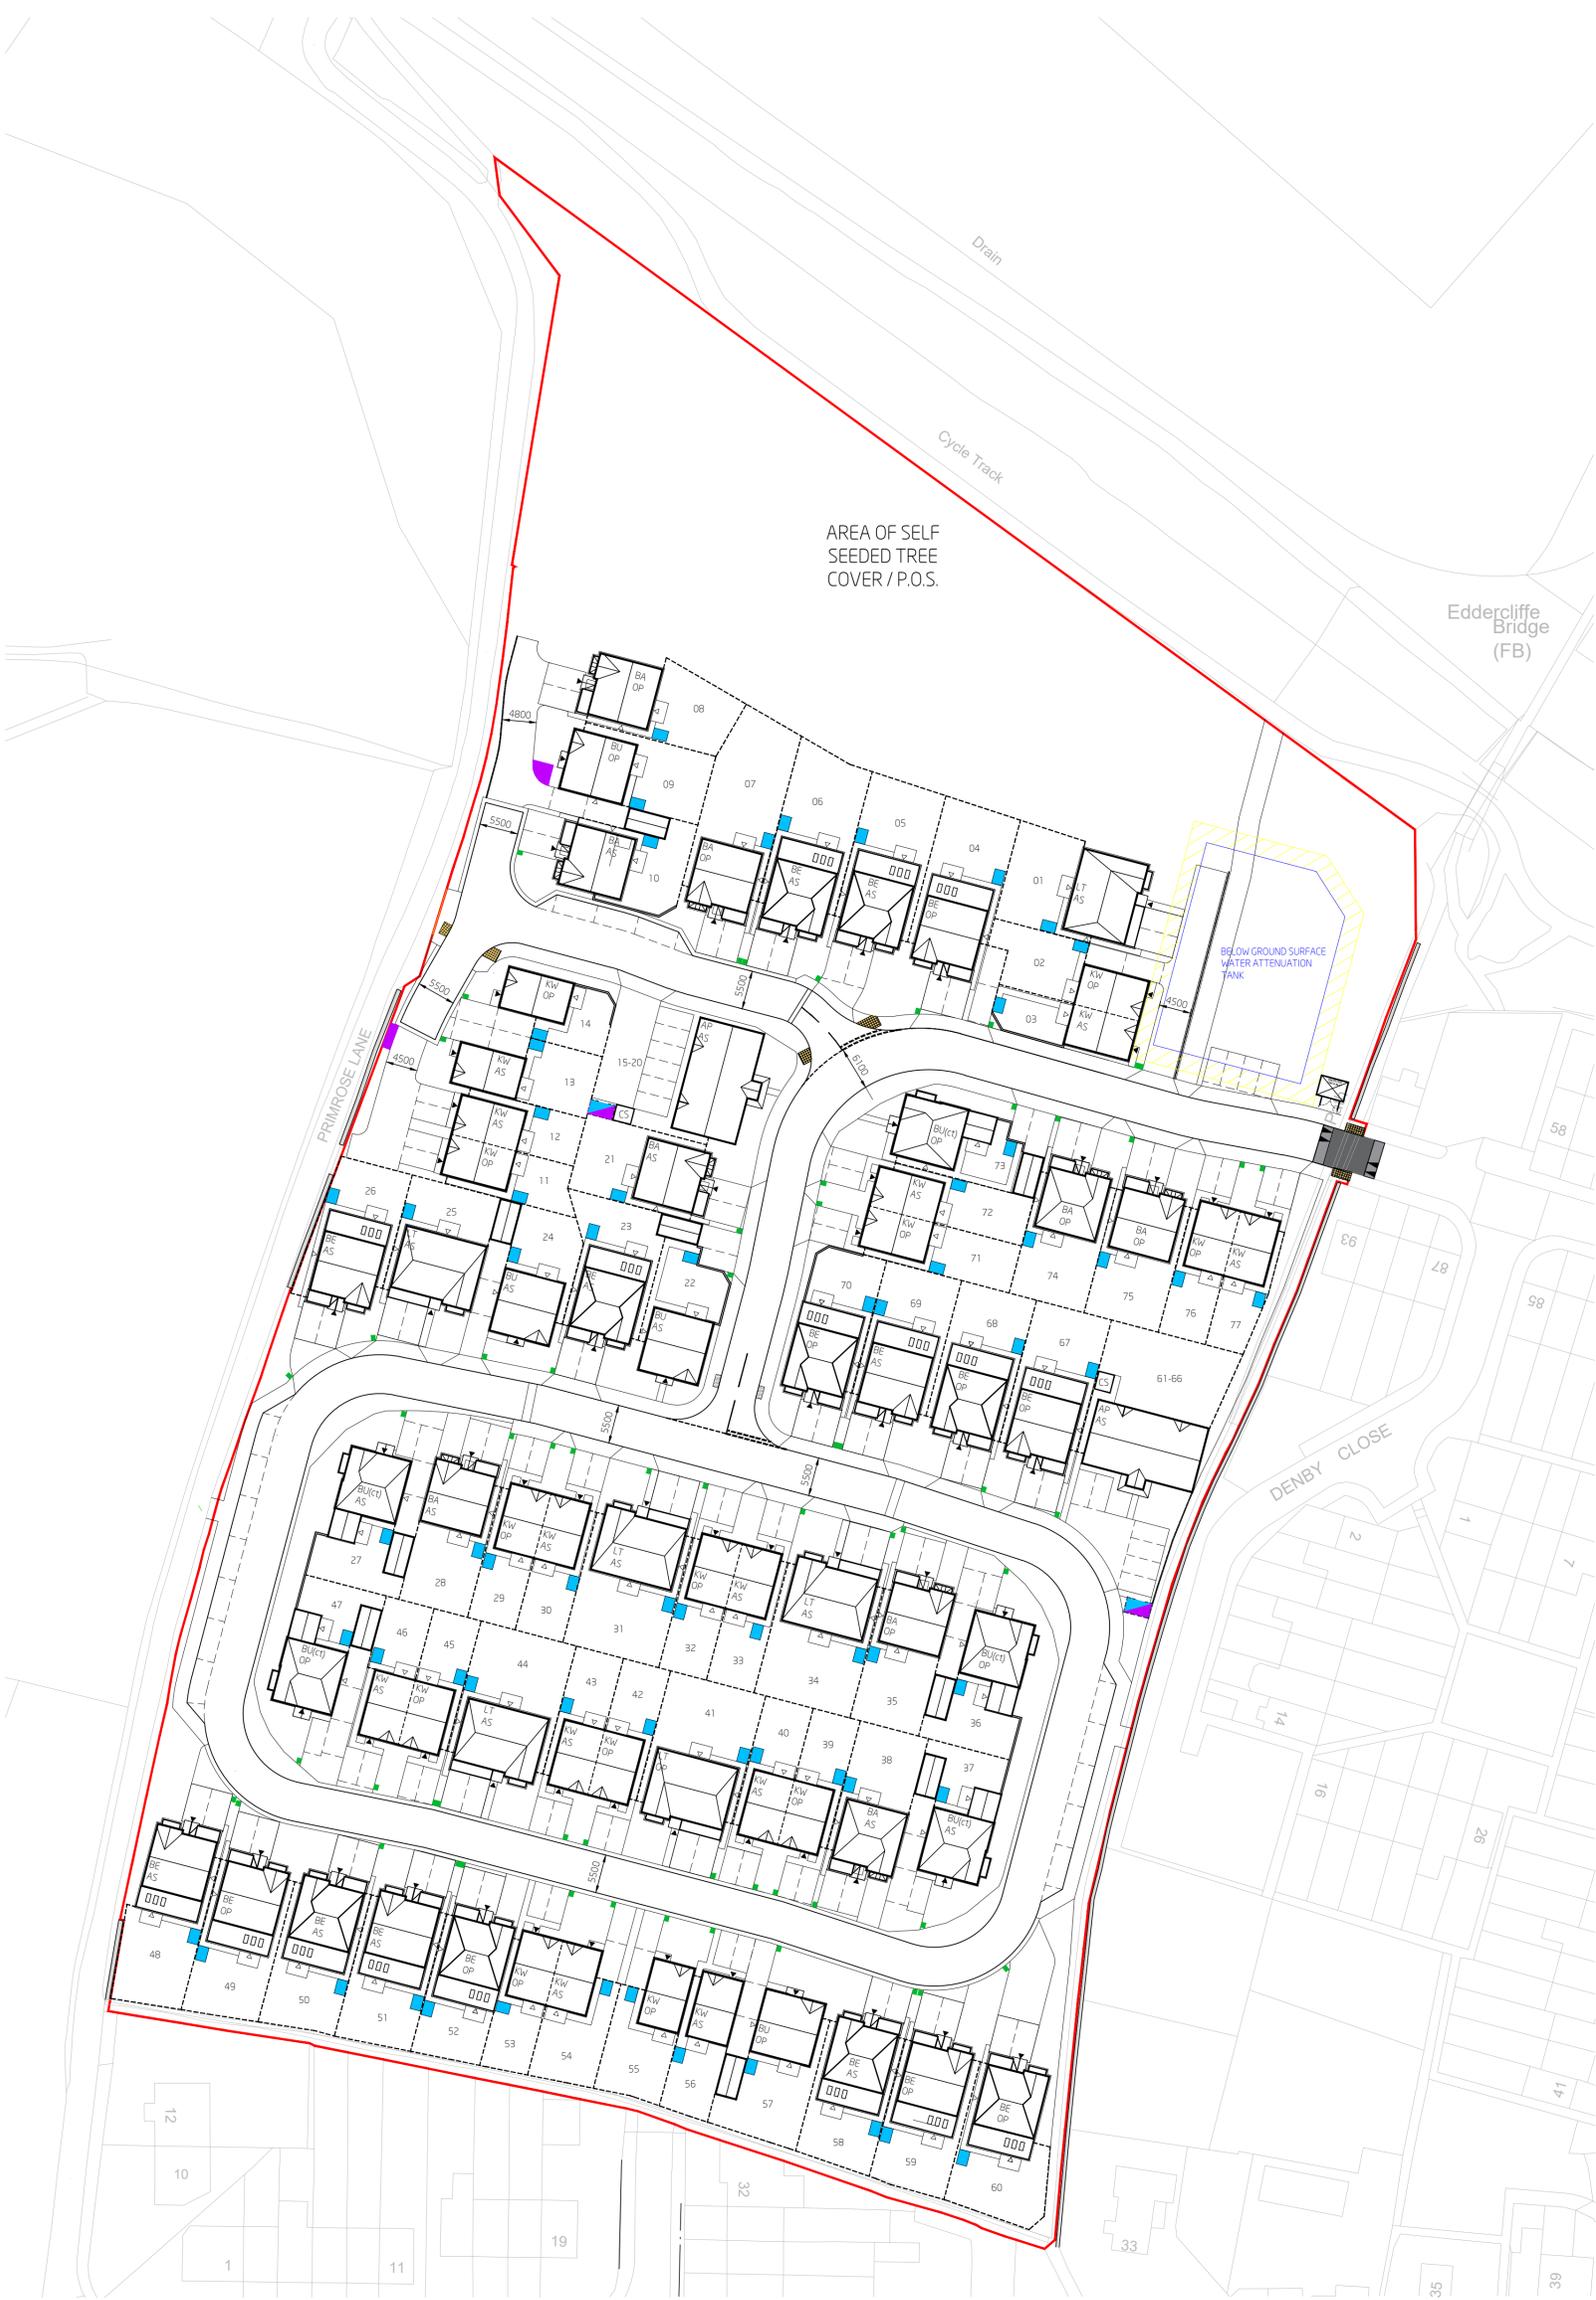

LEGEND:

- FLAGGED REFUSE COLLECTION POINT
- BIN LOCATION
- COMBINED BIN LOCATION AND COLLECTION POINT
- BIN PRESENTATION POINT



P	20/11/24	PG	-	UPDATED IN LINE WITH SITE LAYOUT REVISION ZZ
O	17/09/24	PG	-	UPDATED IN LINE WITH SITE LAYOUT REVISION XX
N	09/09/24	PG	-	UPDATED IN LINE WITH SITE LAYOUT REVISION UU
M	19/07/24	PG	-	UPDATED IN LINE WITH SITE LAYOUT REVISION PP
L	15/07/24	PG	-	UPDATED IN LINE WITH SITE LAYOUT REVISION OO
K	09/07/24	PG	-	PRESENTATION POINTS UPDATED
	06/06/24	PG	-	UPDATED IN LINE WITH SITE LAYOUT REVISION KK

PRIMROSE LANE	
REFUSE PLAN	
<p>title: PRIMROSE LANE HIGHTOWN</p> <p>client: JONES HOMES</p> <p>client ref:</p>	<p>niemen architects</p> <p>Niemen Architects Deck 2, The Waterscape 42 Leeds & Bradford Road Fircliffe, Leeds LS5 3EG T: 0113 239 5400 office@niemen.co.uk</p>
<p>date: 09/11/22</p> <p>drawing no: 3416-1-110</p>	<p>scale: 1:500@A1</p> <p>drawn: PG</p> <p>checked: ED</p> <p>revision: P</p>

PLANNING
 subject to structural review
 subject to accurate measured survey

DO NOT SCALE - ALL DIMENSIONS & LEVELS TO BE CHECKED ON SITE - THIS DRAWING IS COPYRIGHT