
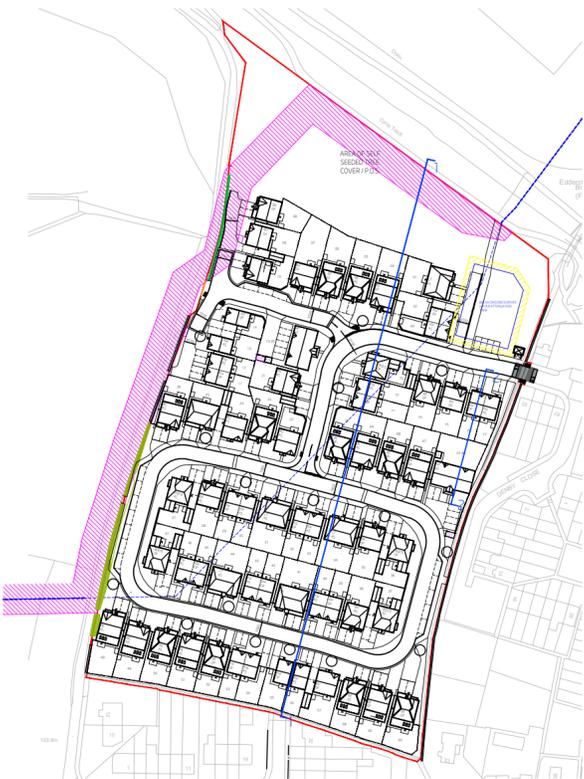
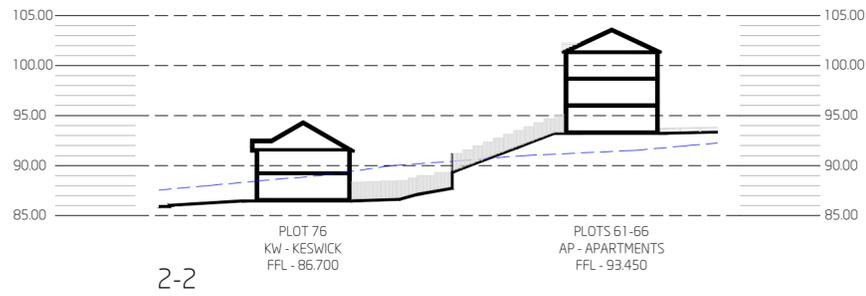


LEGEND:

- EXISTING GROUND LEVEL
- EXTENT OF NATURAL ENVIRONMENT AREA
- FFL FINISHED FLOOR LEVEL

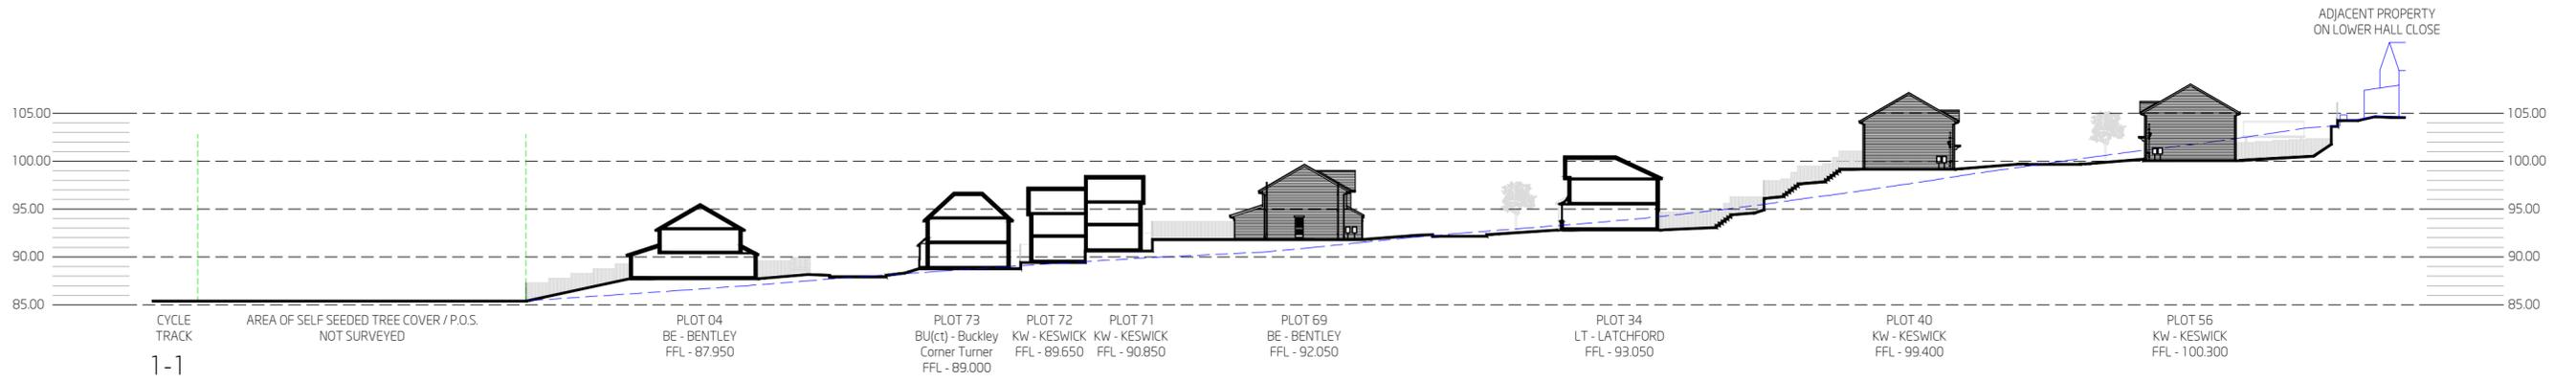

SITE LAYOUT
Scale 1:2000

rev	date	initials	initials	content
N	21/11/24	PG	-	UPDATED IN LINE WITH SITE LAYOUT REVISION ZZ.
M	17/09/24	PG	-	UPDATED IN LINE WITH SITE LAYOUT REVISION XX.
L	11/09/24	PG	-	UPDATED IN LINE WITH SITE LAYOUT REVISION UU.
K	19/07/24	PG	-	REFERENCE PLAN UPDATED TO SITE LAYOUT REVISION PP.
J	15/07/24	PG	-	UPDATED IN LINE WITH SITE LAYOUT REVISION OO.
I	10/07/24	PG	-	UPDATED IN LINE WITH SITE LAYOUT REVISION NN.

rev	date	initials	initials	content
PRIMROSE LANE				
SITE SECTION				
title: PRIMROSE LANE HIGHTOWN				
client: JONES HOMES				
client ref:		Niemen Architects Deck 2, The Waterscape 42 Leeds & Bradford Road Kirkstall, Leeds, LS5 3EG T: 0113 239 5400 office@niemen.co.uk		
date:	scale:	drawn:	checked:	
16/11/22	1:500@A2	PG	ED	
drawing no:		revision:		
3416-1-401		N		

PLANNING

subject to structural review
subject to accurate measured survey