



Primrose Lane, **HIGHTOWN**

DO NOT SCALE - ALL DIMENSIONS & LEVELS TO BE CHECKED ON SITE - THIS DRAWING IS COPYRIGHT

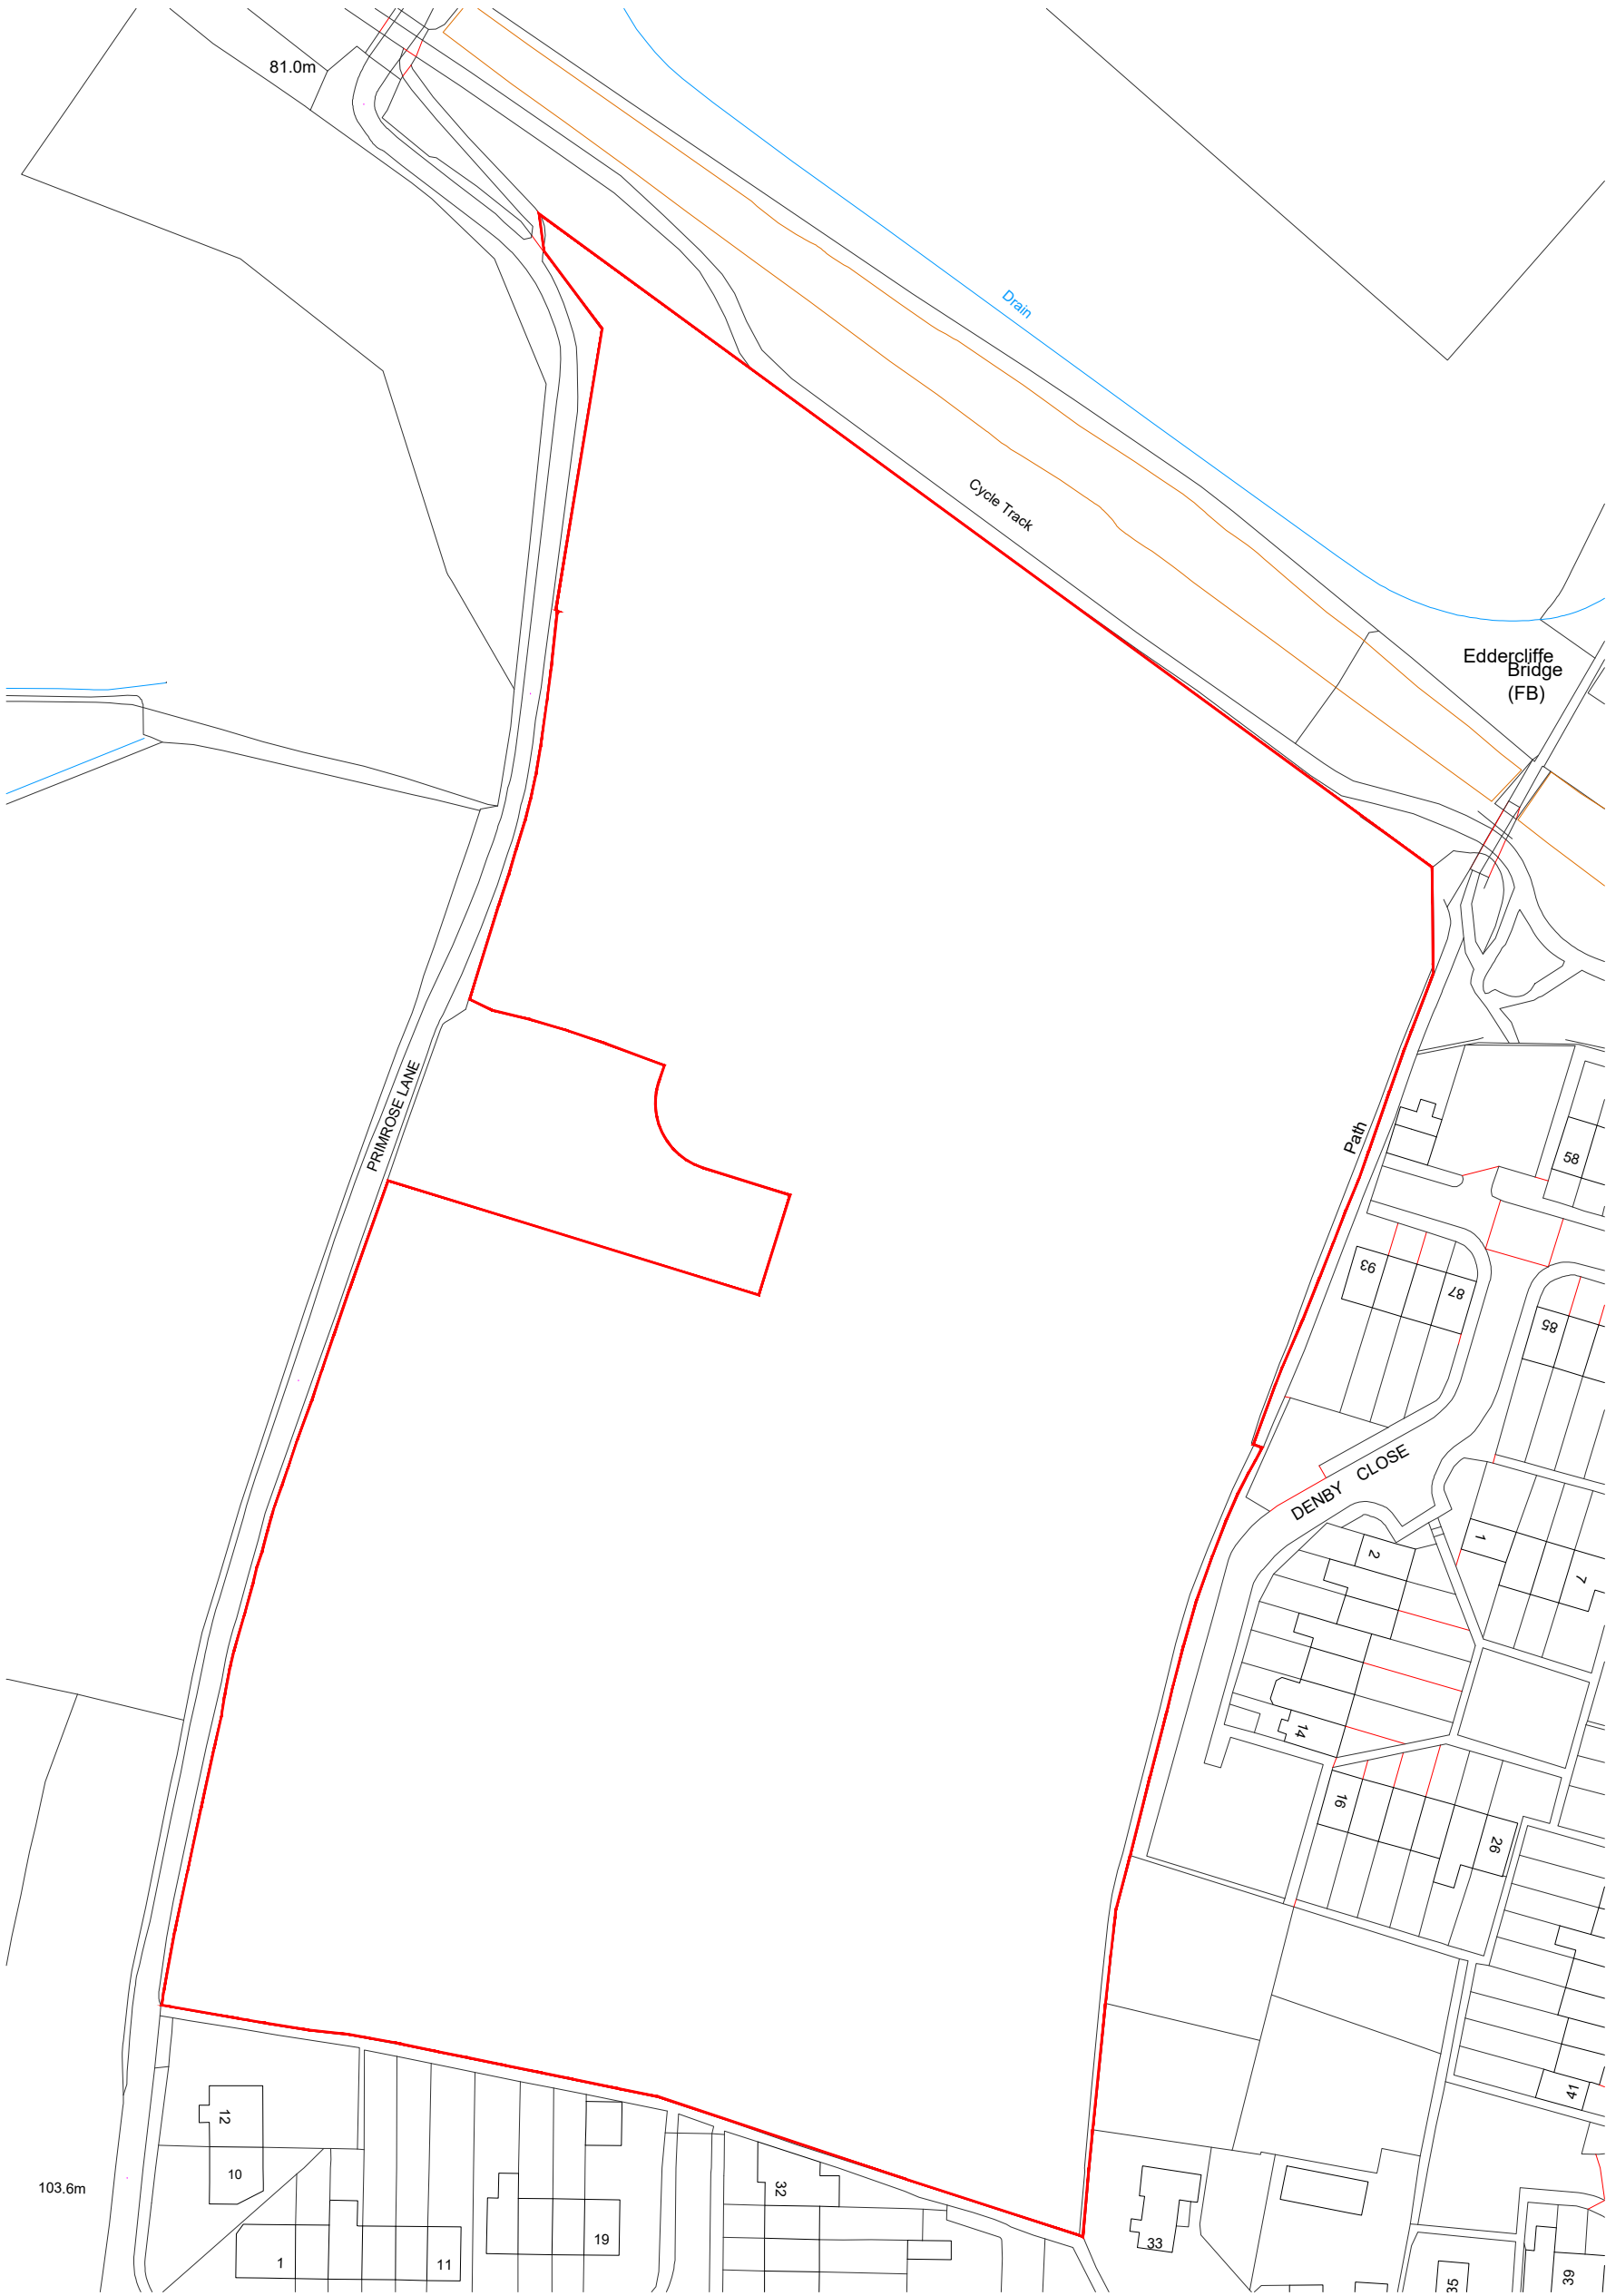

SKETCH
subject to structural review
subject to accurate measured survey

A	25.07.2022	RED LINE BOUNDARY AMENDED TO SOUTH OF SITE	SM
revision	date	content	initials
project	PROPOSED RESIDENTIAL PRIMROSE LANE HIGHTOWN		
client	JONES HOMES		
title	SITE LOCATION PLAN		
date	10.06.2022	scale	1:100@A2
drawn	SM	checked	ED
drawing number	3416-1-000 A	checked	ED

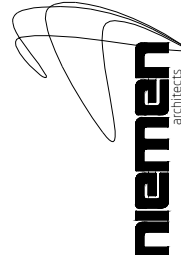

Niemen Architects
Deck 2 The Waterscape
42 Leeds & Bradford Road
Kirkstall Leeds LS5 3EG
Tel: 0113 239 5400
Fax: 0113 239 5401
office@niemen.co.uk
www.niemen.co.uk