


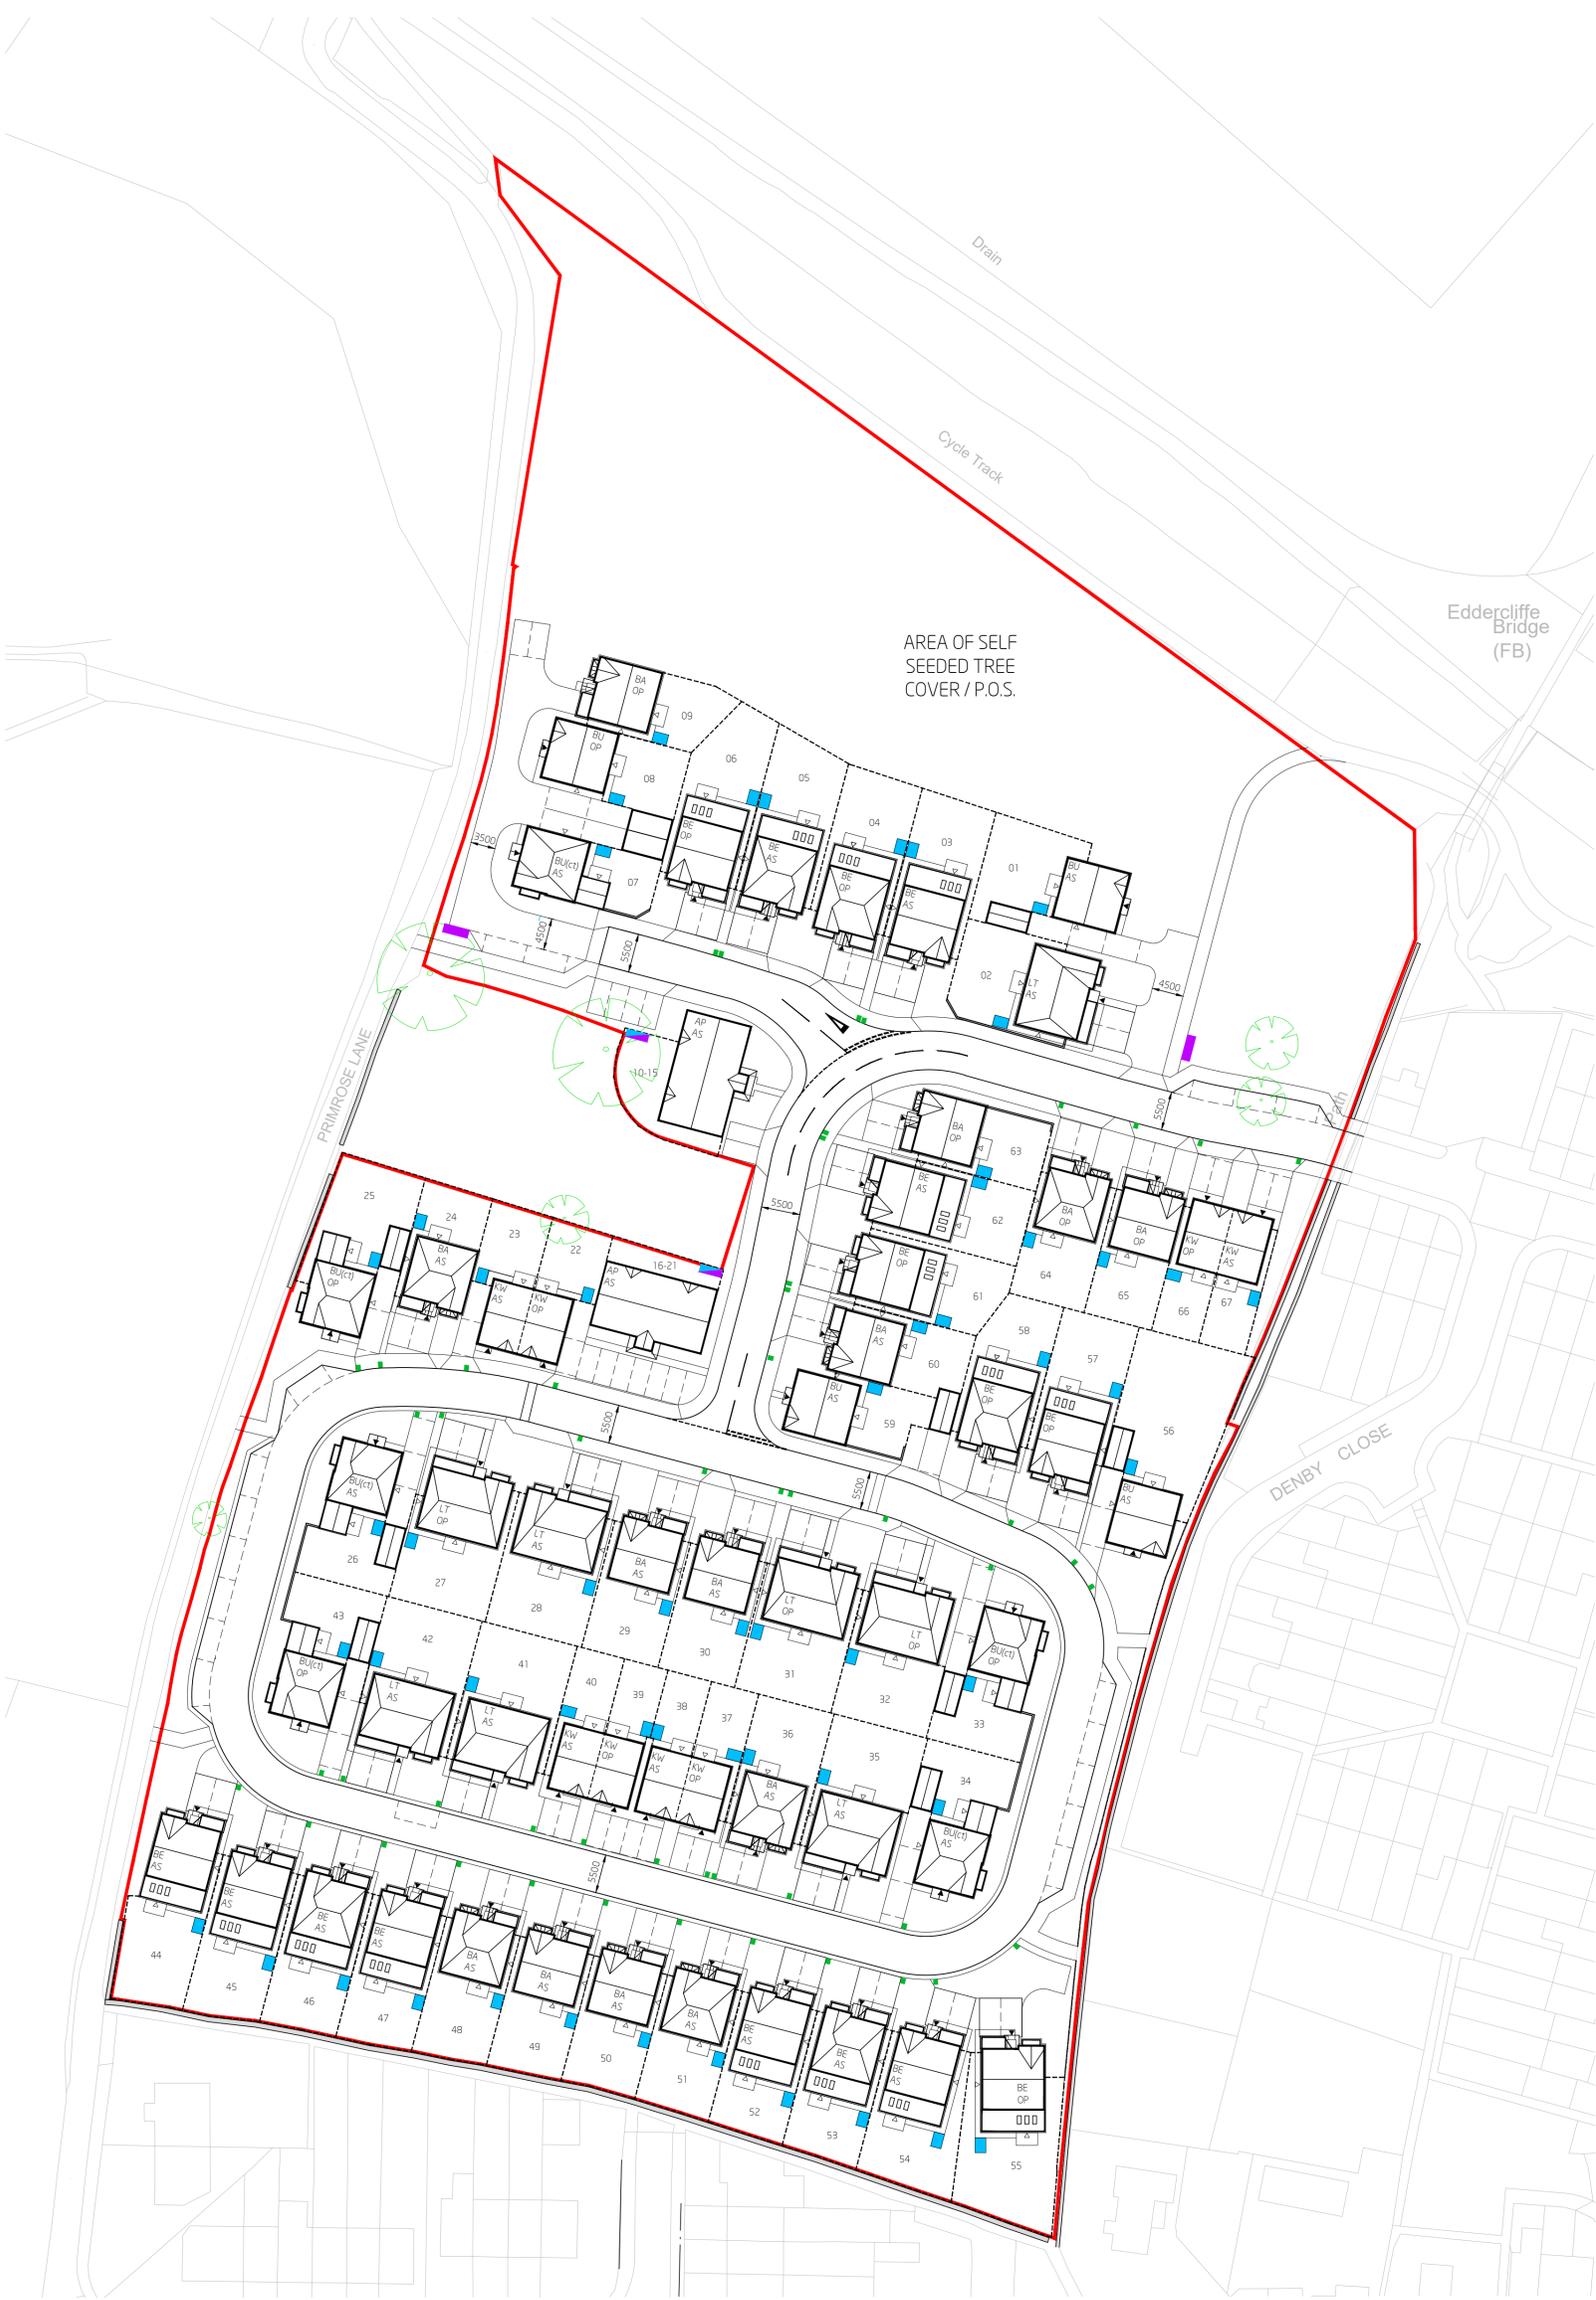

LEGEND:

- FLAGGED REFUSE COLLECTION POINT
- BIN LOCATION
- COMBINED BIN LOCATION AND COLLECTION POINT
- BIN PRESENTATION POINT



F	31/03/23	PG	-	UPDATED IN LINE WITH SITE LAYOUT REVISION V.
E	13/03/23	SM	ED	UPDATED IN LINE WITH SITE LAYOUT REVISION T.
D	07/03/23	PG	-	UPDATED IN LINE WITH SITE LAYOUT REVISION S.
C	24/01/23	PG	-	UPDATED IN LINE WITH SITE LAYOUT REVISION Q.
B	25/11/22	PG	-	BIN PRESENTATION POINTS ADDED.
A	24/11/22	PG	-	UPDATED IN LINE WITH SITE LAYOUT REVISION O.

PRIMROSE LANE			
REFUSE PLAN			
title: PRIMROSE LANE HIGHTOWN			
client: JONES HOMES		Niemen Architects Deck 2, The Waterscape Kirkstall, Leeds LS5 3EG T: 0113 239 5400 office@niemen.co.uk	
date: 09/11/22	scale: 1:500@A1	drawn: PG	checked: ED
drawing no: 3416-1-110		revision: F	

PLANNING
 subject to structural review
 subject to accurate measured survey