


LEGEND:

- EXISTING GROUND LEVEL
- EXTENT OF NATURAL ENVIRONMENT AREA
- FFL FINISHED FLOOR LEVEL

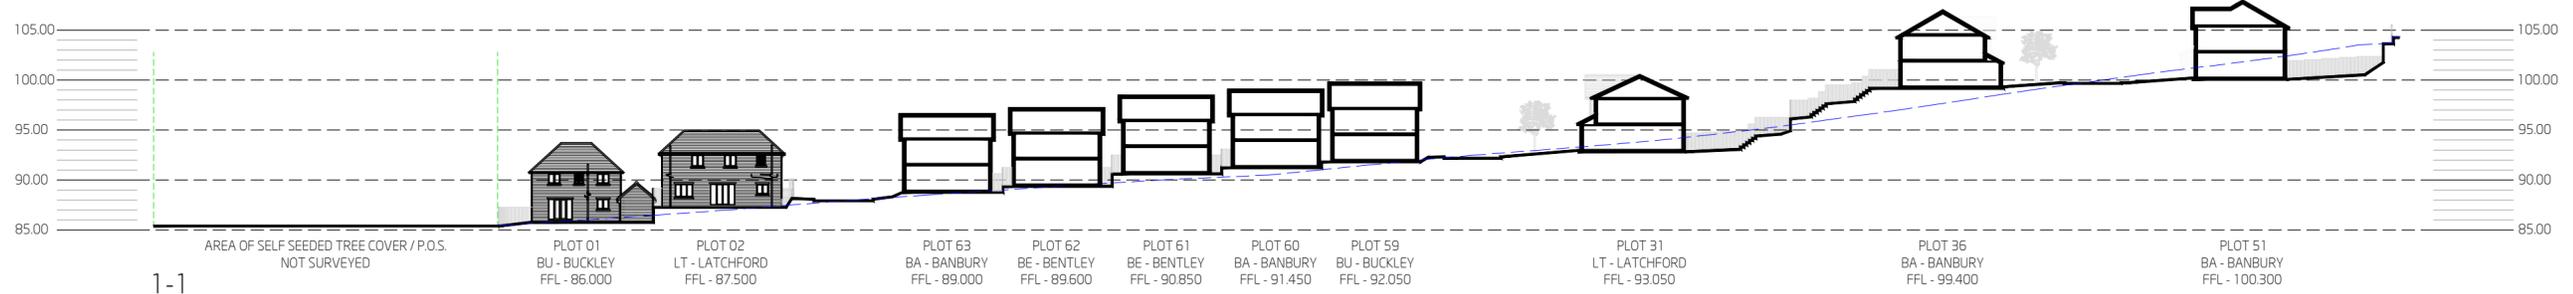

SITE LAYOUT
Scale 1:2000

rev	date	initials	initials	content
E	03/04/23	PG	-	UPDATED IN LINE WITH SITE LAYOUT REVISION V.
D	13/03/23	SM	ED	UPDATED IN LINE WITH SITE LAYOUT REVISION T.
C	07/03/23	PG	-	UPDATED IN LINE WITH SITE LAYOUT REVISION S.
B	24/01/23	PG	-	UPDATED IN LINE WITH SITE LAYOUT REVISION Q.
A	24/11/22	PG	-	UPDATED IN LINE WITH SITE LAYOUT REVISION Q.

rev	date	initials	initials	content
PRIMROSE LANE				
SITE SECTION				
title: PRIMROSE LANE HIGHTOWN				
client: JONES HOMES				
client ref:		Niemen Architects Deck 2, The Waterscape 42 Leeds & Bradford Road Kirkstall, Leeds, LS5 3EG T: 0113 239 5400 office@niemen.co.uk		
date:	scale:	drawn:	checked:	
16/11/22	1:500@A2	PG	ED	
drawing no:		revision:		
3416-1-401		E		

PLANNING
 subject to structural review
 subject to accurate measured survey