
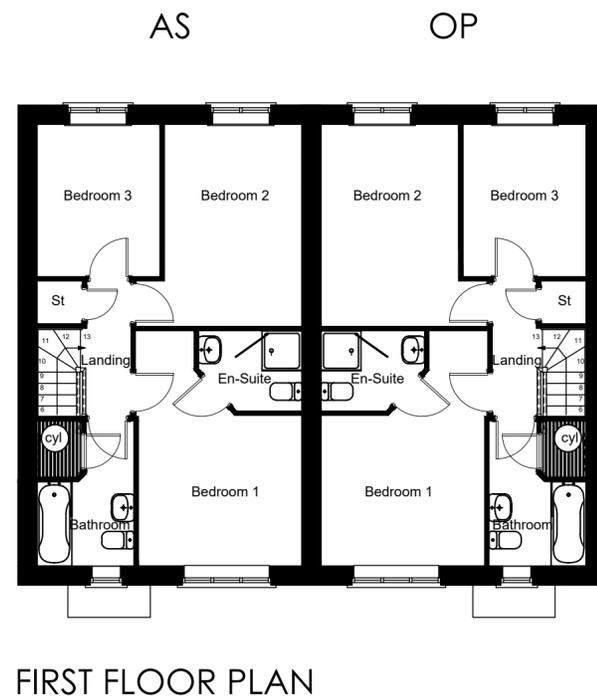
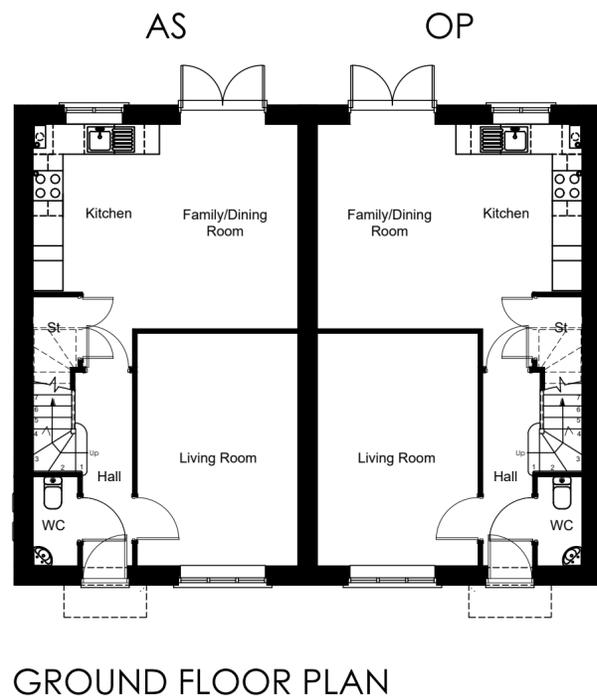
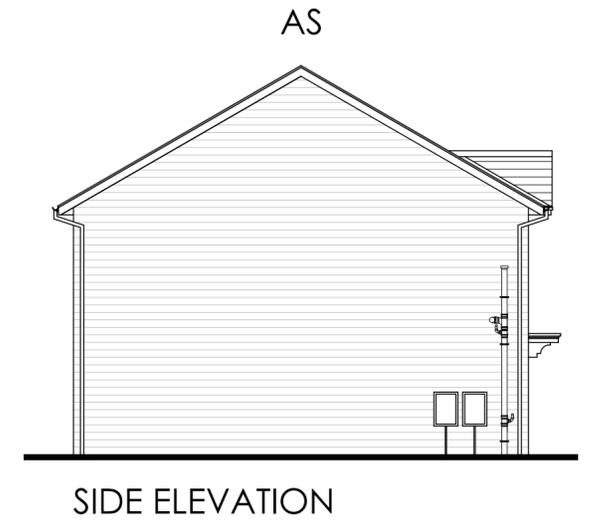
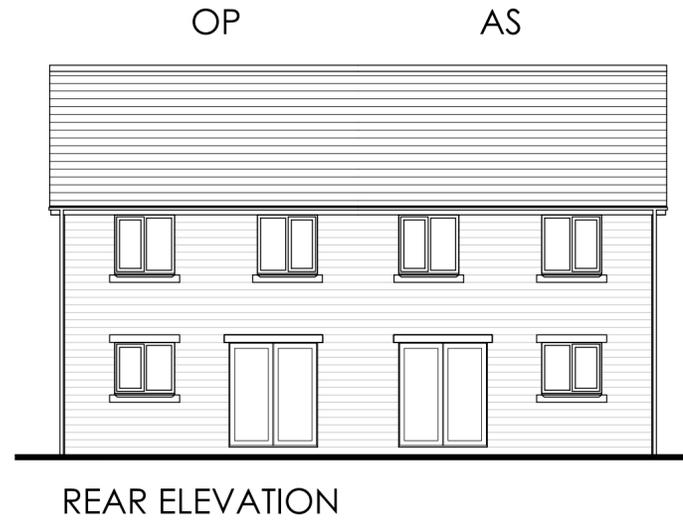


ELEVATION STYLE 4, FULL STONE WITH GABLE ROOF - PLOTS 22-23, 37-38, 39-40 & 66-67

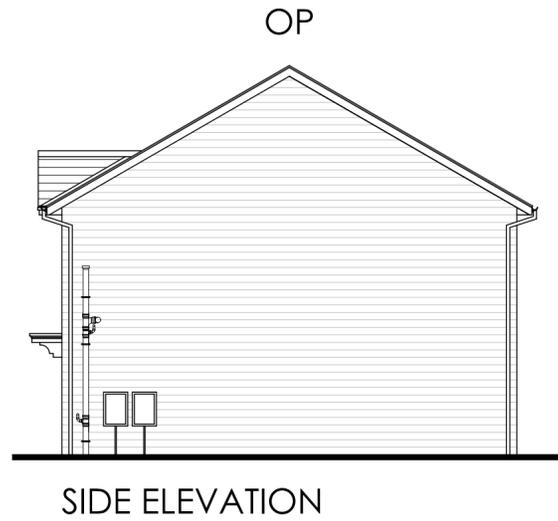

PLANNING
 subject to structural review
 subject to accurate measured survey

rev	date	initials	initials	content
PRIMROSE LANE				
KW - KESWICK PLANS & ELEVATIONS				
title: PRIMROSE LANE HIGHTOWN				
client: JONES HOMES				
client ref:		Niemen Architects Deck 2, The Waterscape 42 Leeds & Bradford Road Kirkstall, Leeds, LS5 3EG T: 0113 239 5400 office@niemen.co.uk		
date: 06/03/23	scale: 1:100@A2	drawn: JH	checked: PG	revision:
drawing no: 3416-1-211		-		