



DO NOT SCALE FROM THIS DRAWING

Legend


Surveyed Exploratory Hole Locations

Rotary Borehole Locations

Windowless Sample Hole Locations

Trial Pit Locations

Approximate Trial Trench Extents

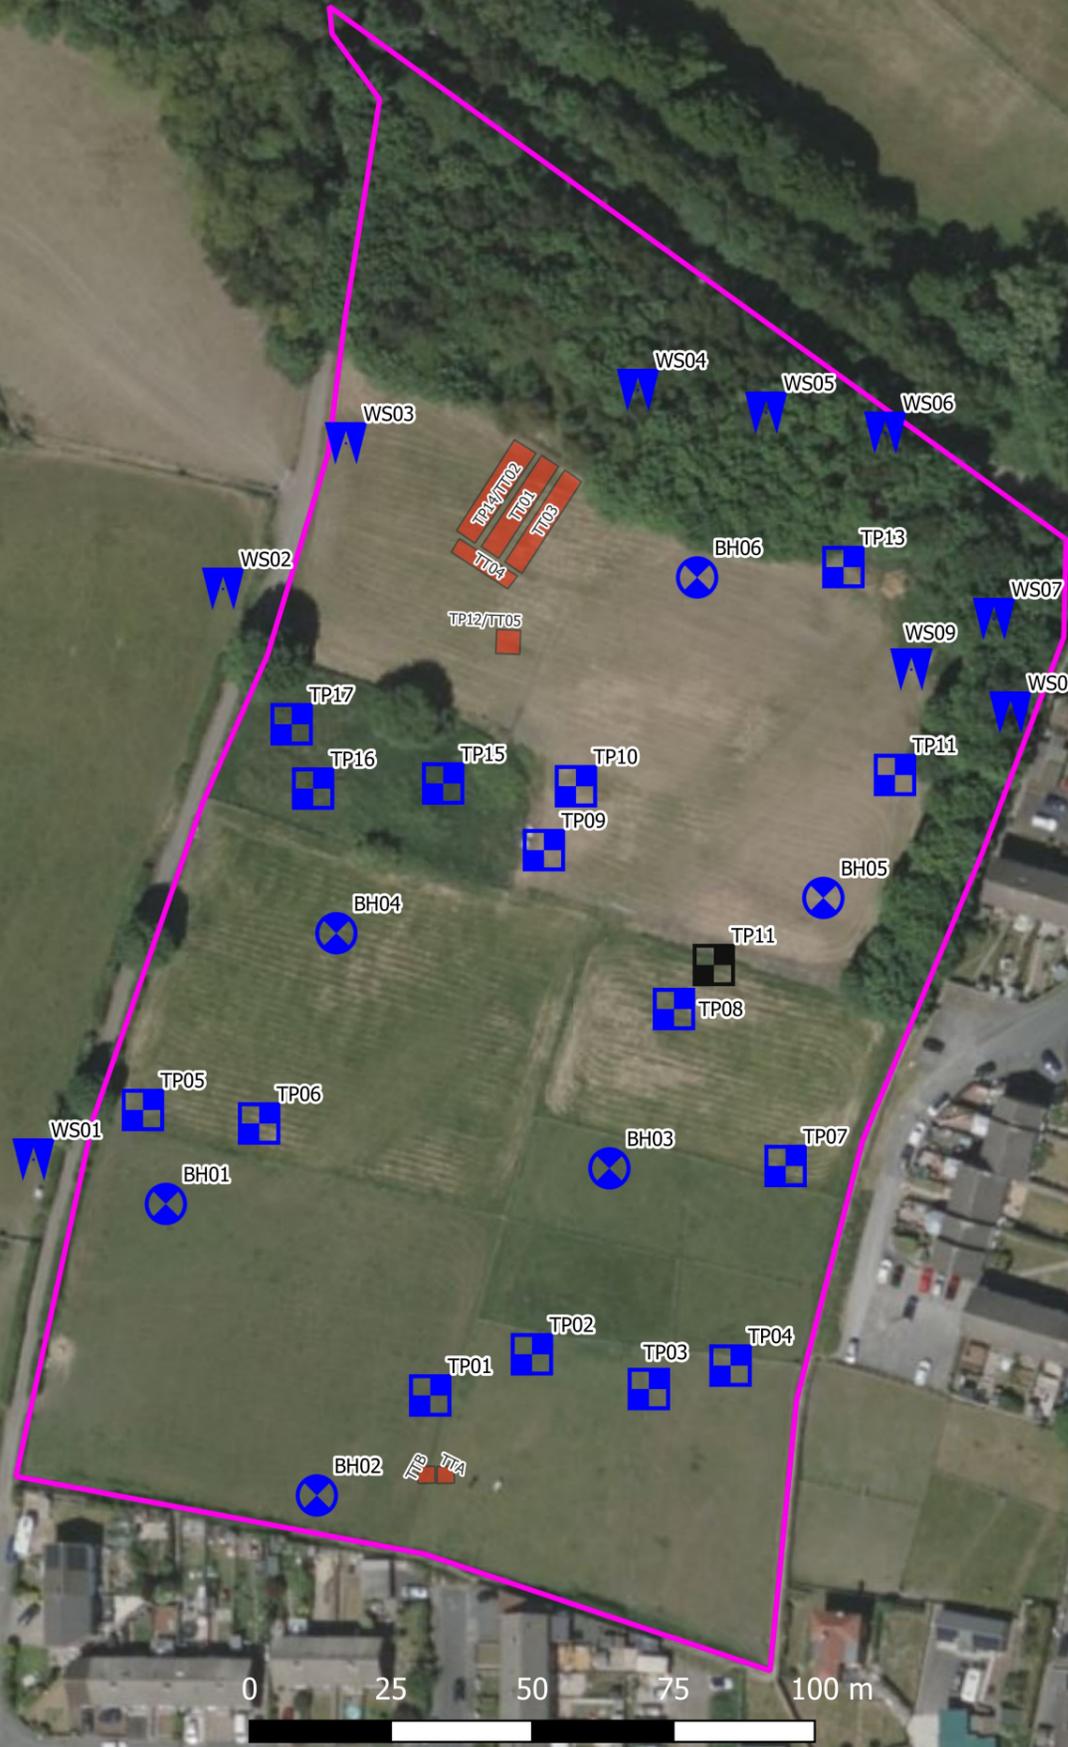

Notes

BING imagery reproduced under license. Boundaries are indicative. Aerial imagery shown for context purposes only.

REVISION	DETAILS	DATE	DRN	CHKD	APP'D

CLIENT
JONES HOMES (YORKSHIRE) LIMITED

PROJECT
PRIMROSE LANE, LIVERSEDGE

DRAWING TITLE
EXPLORATORY HOLE LOCATION PLAN

DRG No.	LD10462-003	REV	
DRG SIZE	A3	SCALE	1:1,250
		DATE	05/05/2023
DRAWN BY	JC	CHECKED BY	VC
		APPROVED BY	AR

LEEDS | TEL 0113 831 5533
WWW.WARDELL-ARMSTRONG.COM

- BIRMINGHAM
- BOLTON
- CARLISLE
- EDINBURGH
- GLASGOW
- LONDON
- MANCHESTER
- NEWCASTLE UPON TYNE
- CARDIFF
- STOKE ON TRENT