


0 0.25 0.5 0.75 1m

(1:10 Scale)

ALL DIMENSIONS TO BE
CHECKED ON SITE PRIOR TO
ANY CONSTRUCTION WORKS

ALL DIMENSIONS AND
FINISHES TO REPLICATE
IDENTICAL WINDOW
OPENINGS ON THE SAME
ELEVATION TO ENSURE
CORRECT WINDOW STYLE IS
BEING REINSTATED, ALL
WORKS TO BE UNDERTAKEN
BY SPECIALIST CONTRACTORS

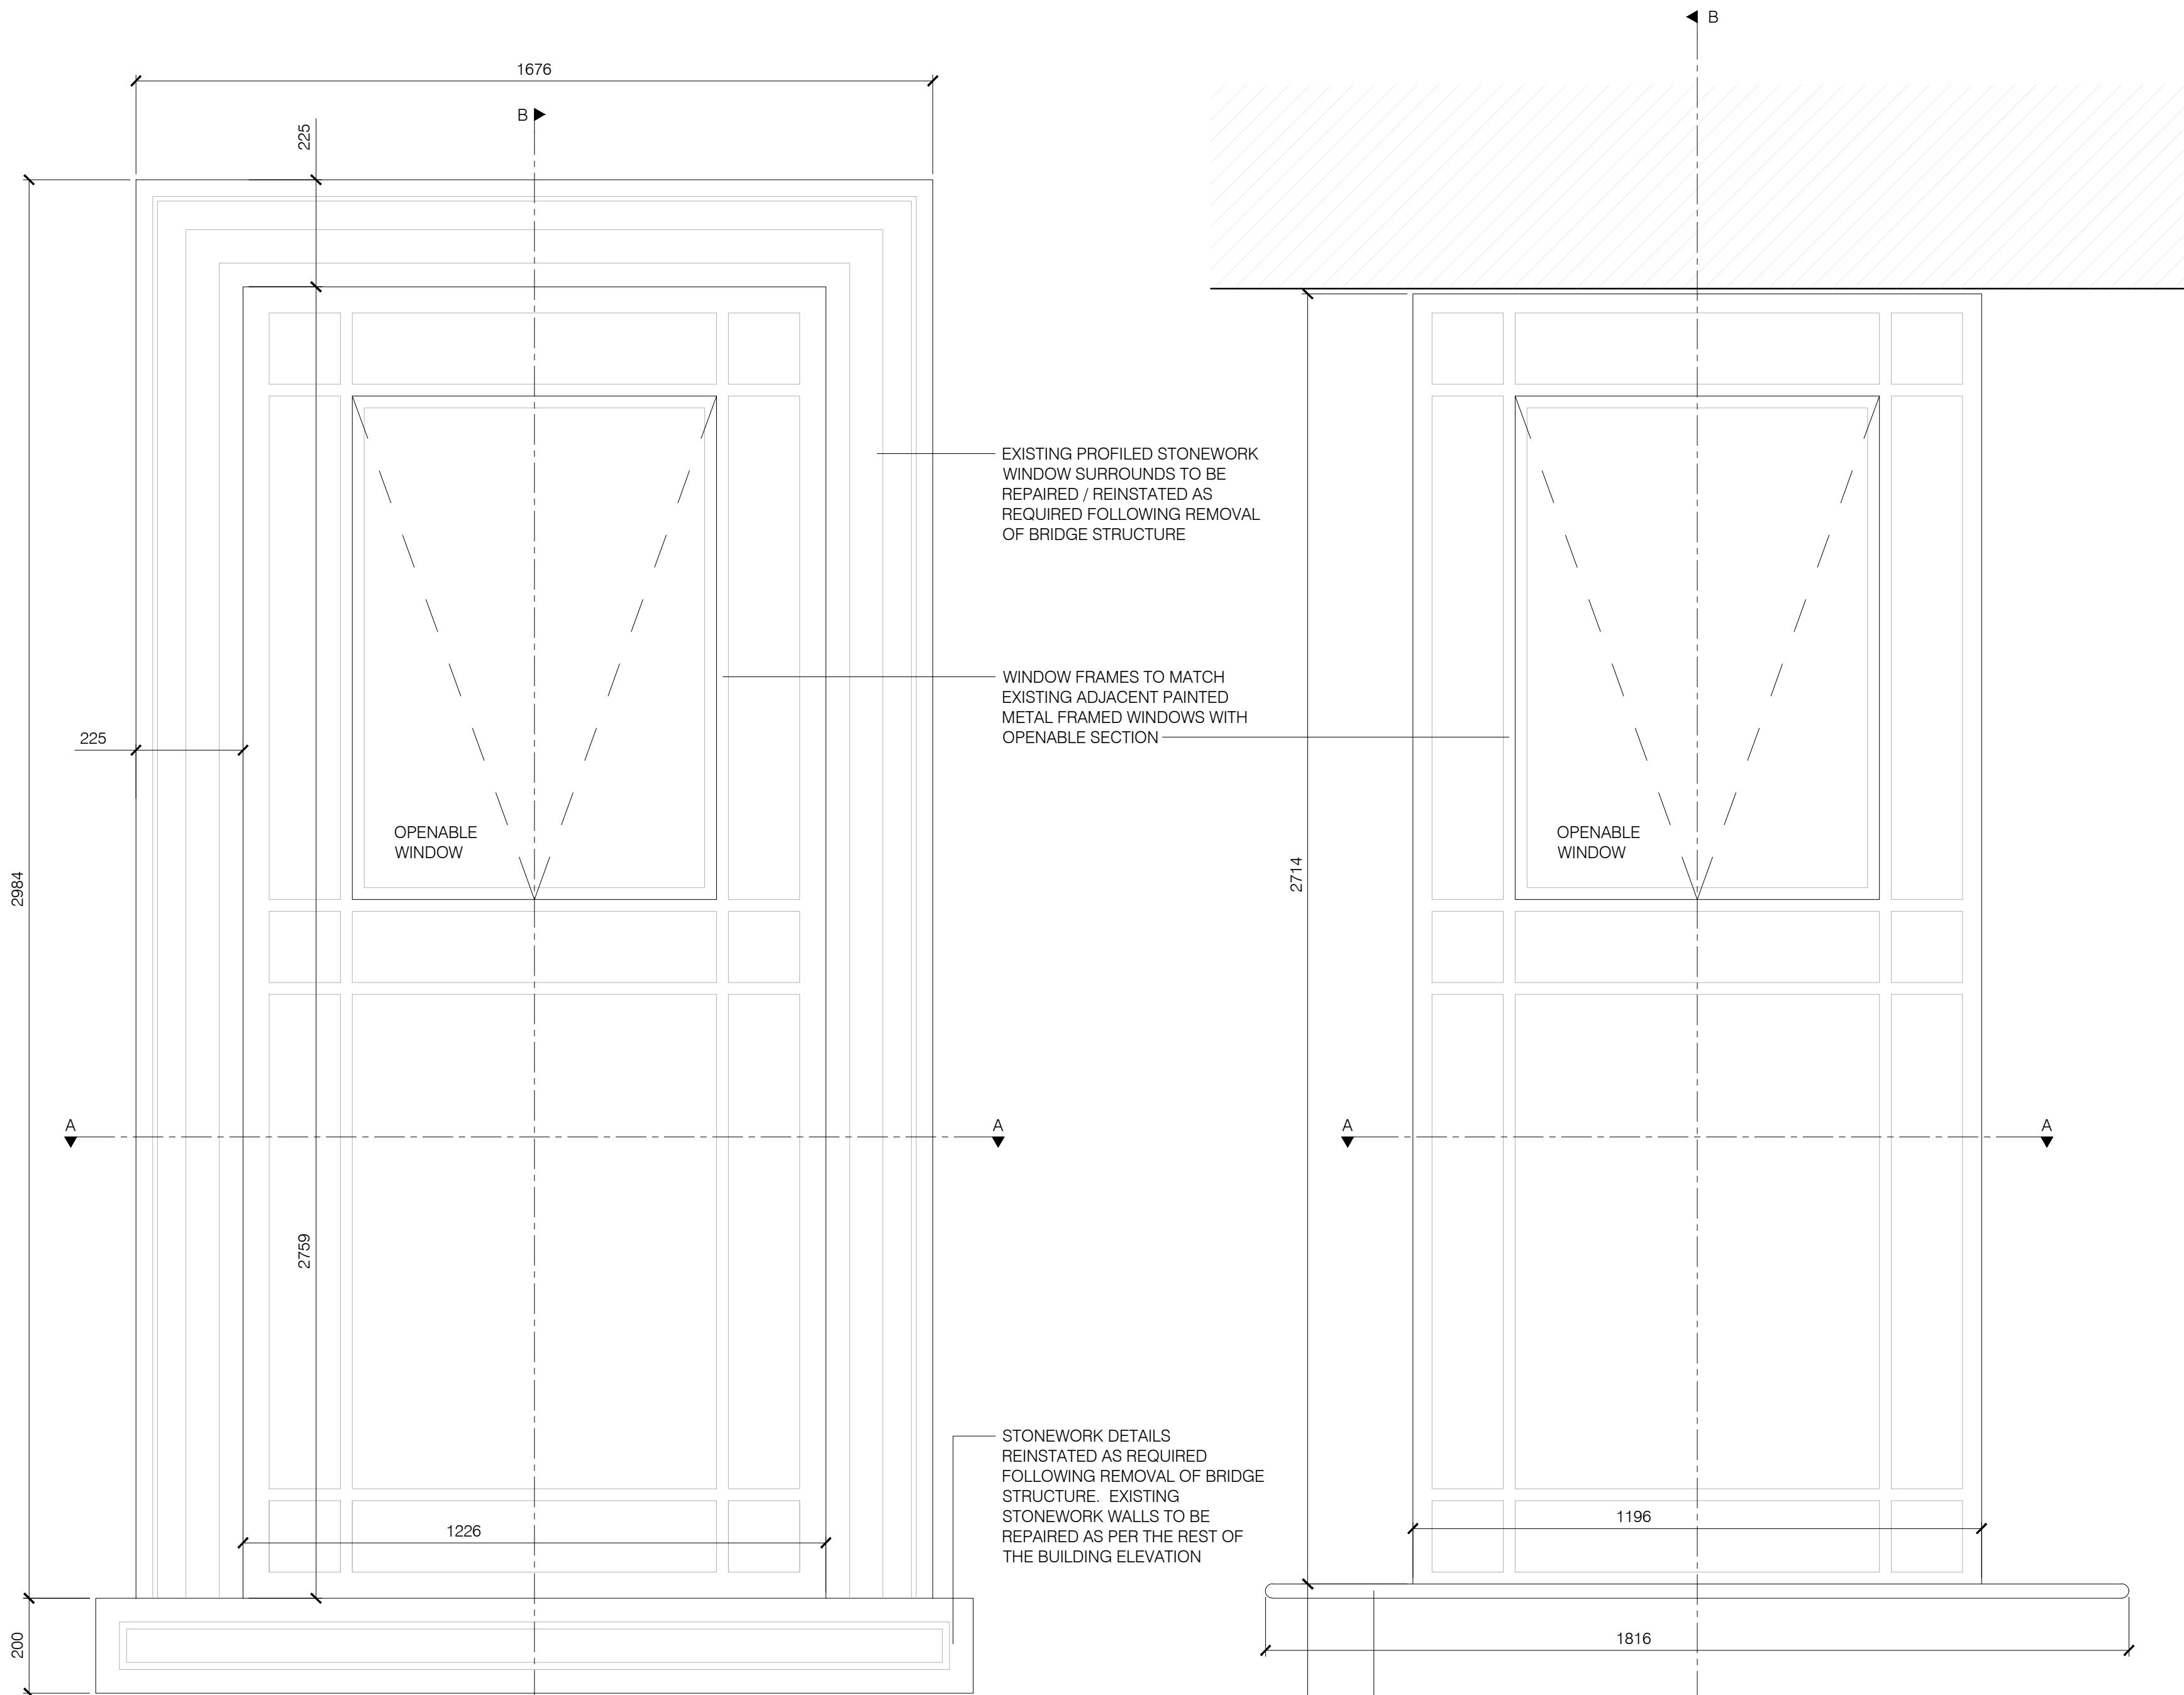


External Elevation

Scale 1:10


Internal Elevation

Scale 1:10

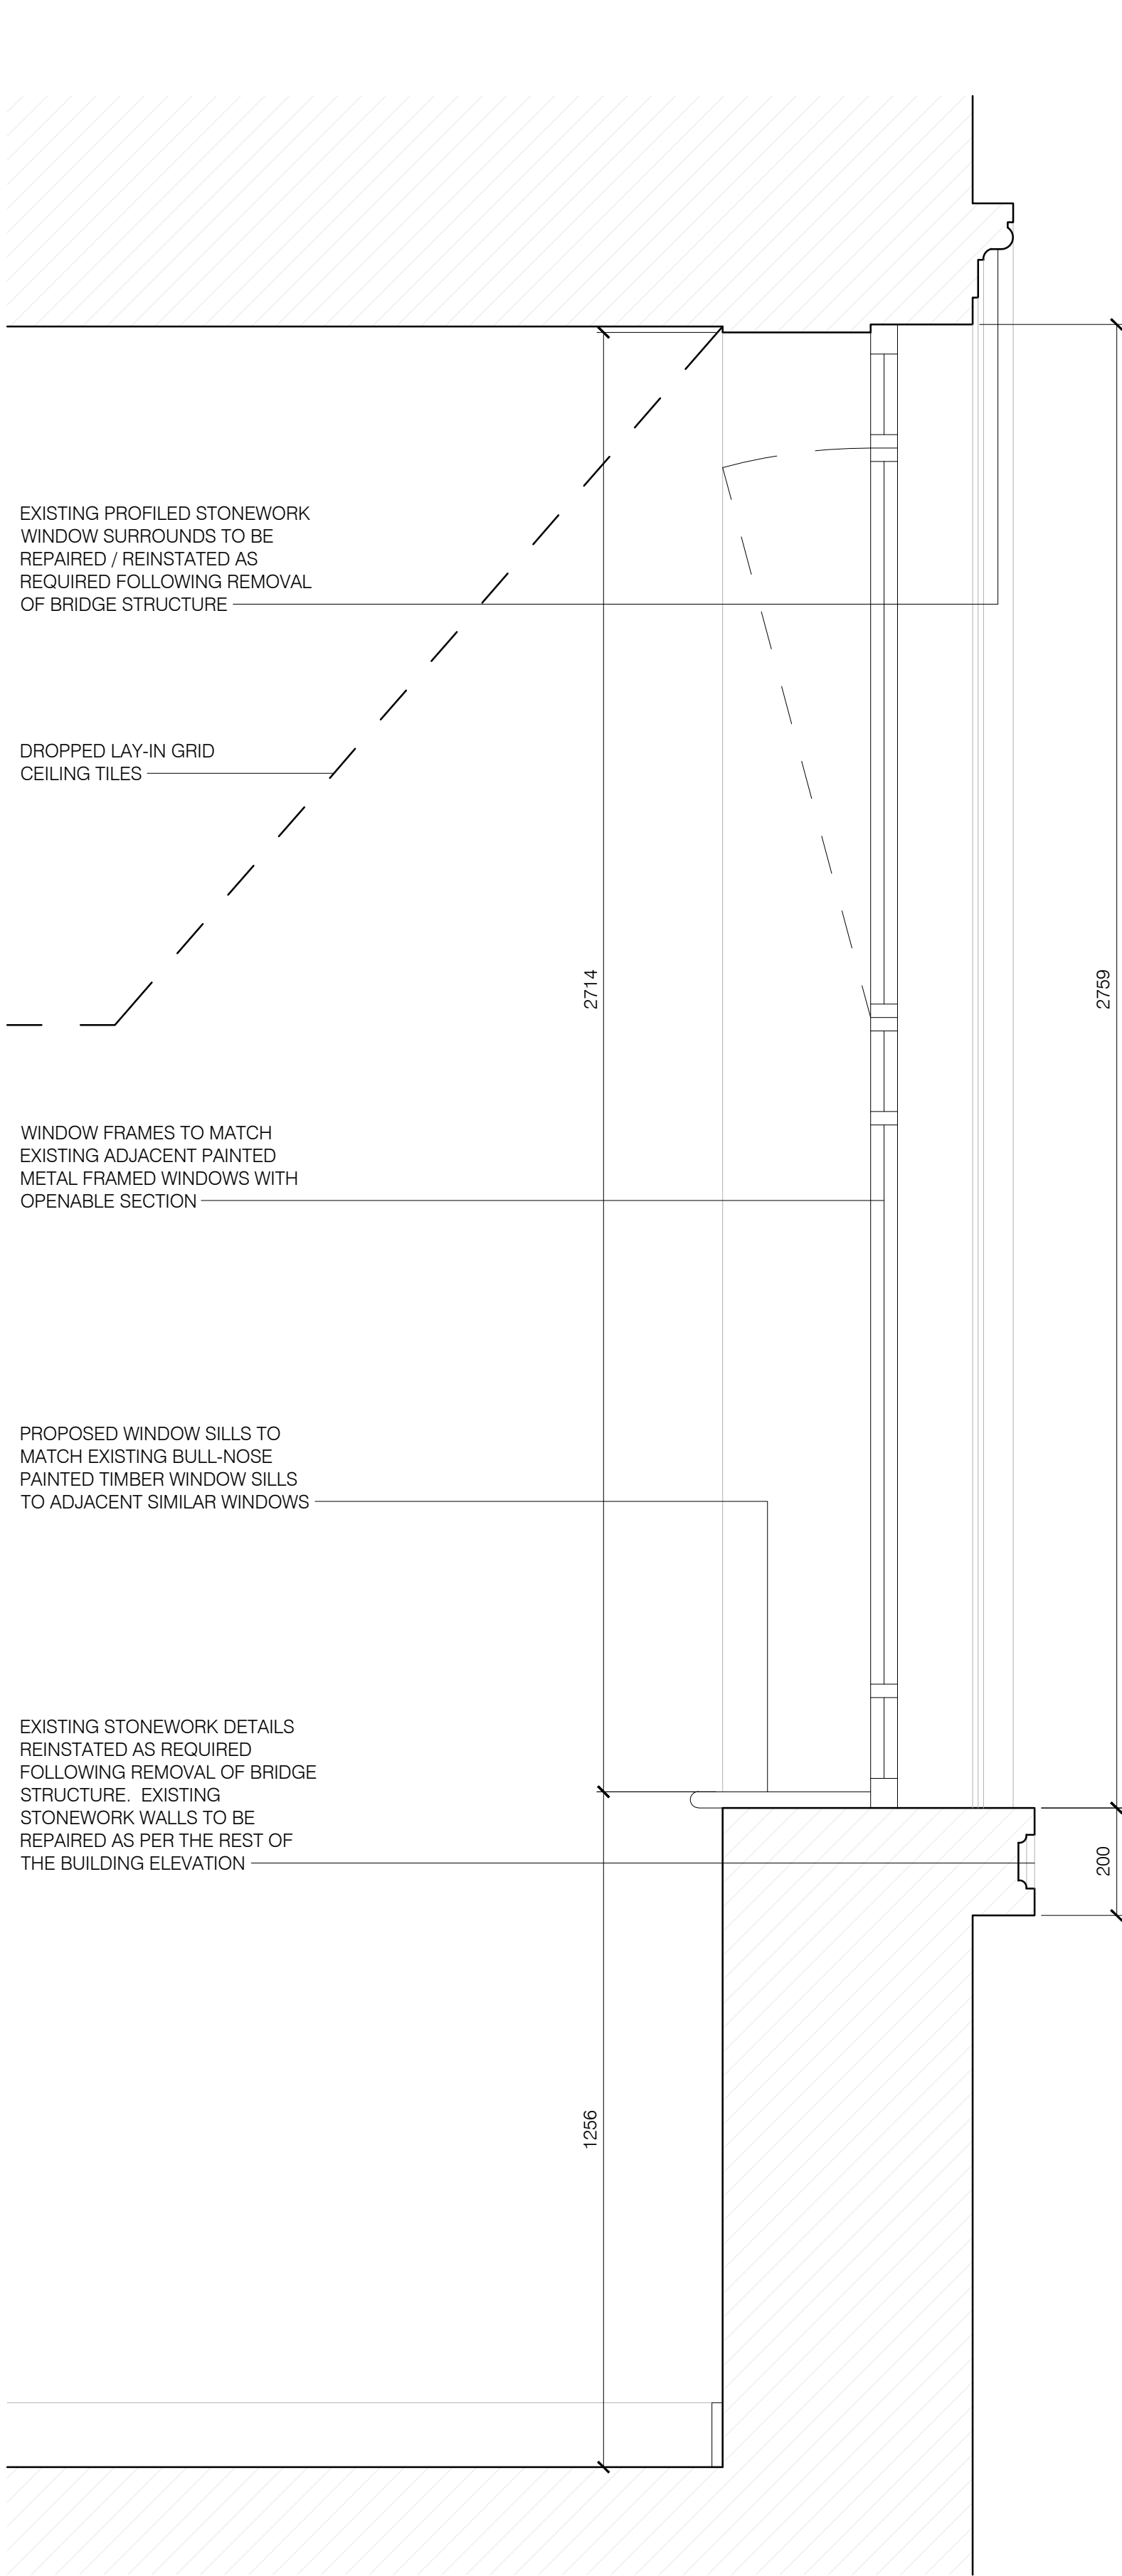

Section BB

Scale 1:10

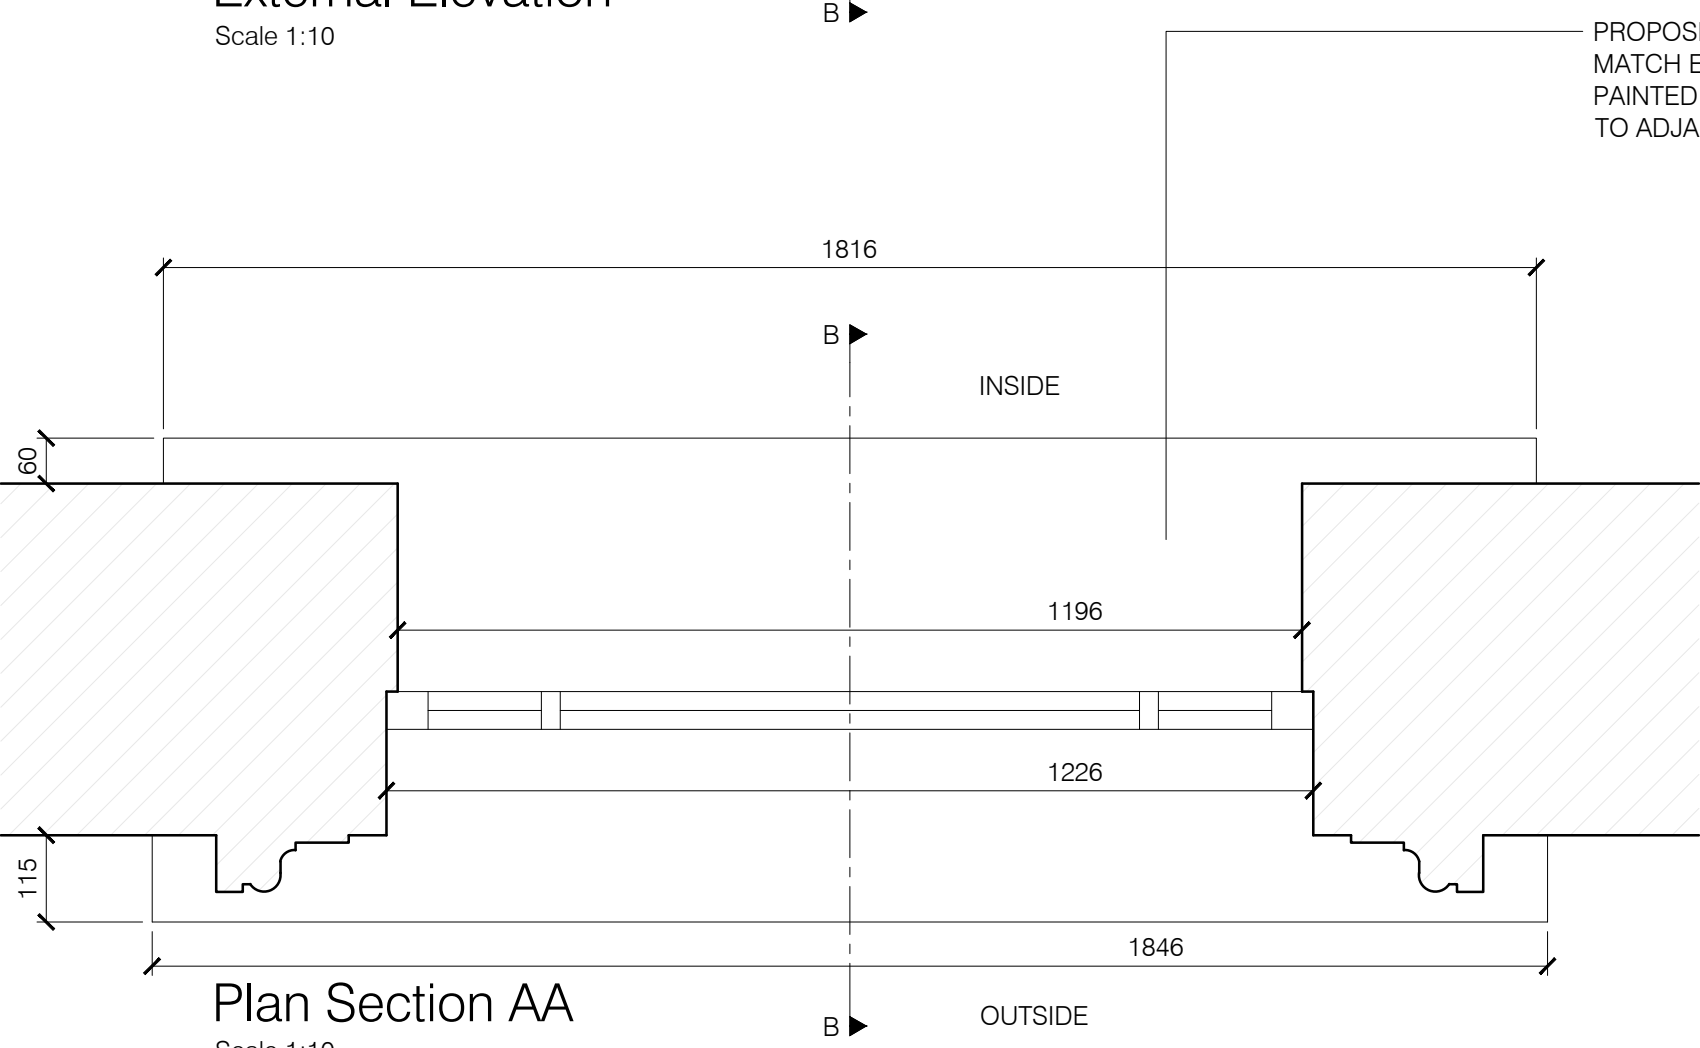

Plan Section AA

Scale 1:10



Client

Corporate FM

Project

Batley Town Hall
& Brunswick Building
Link Bridge Demolition

Drawing Title

Proposed Window Details -
Brunswick Building

Drawn LF	April 2023	Checked	
Project Number CLA550224		Issue Status Planning	
Drawing Number PL10	Revision -	Scale as shown	A1

Cad Ref: v:\dimaster\hudders\050224\clb\csp - 16 - link bridge - 13.04.23
This drawing is to be read in conjunction with all other drawings and contract documents issued. All dimensions must be checked and verified on site before commencing any works.
This drawing is copyright and remains the property of Kirklees Council.