


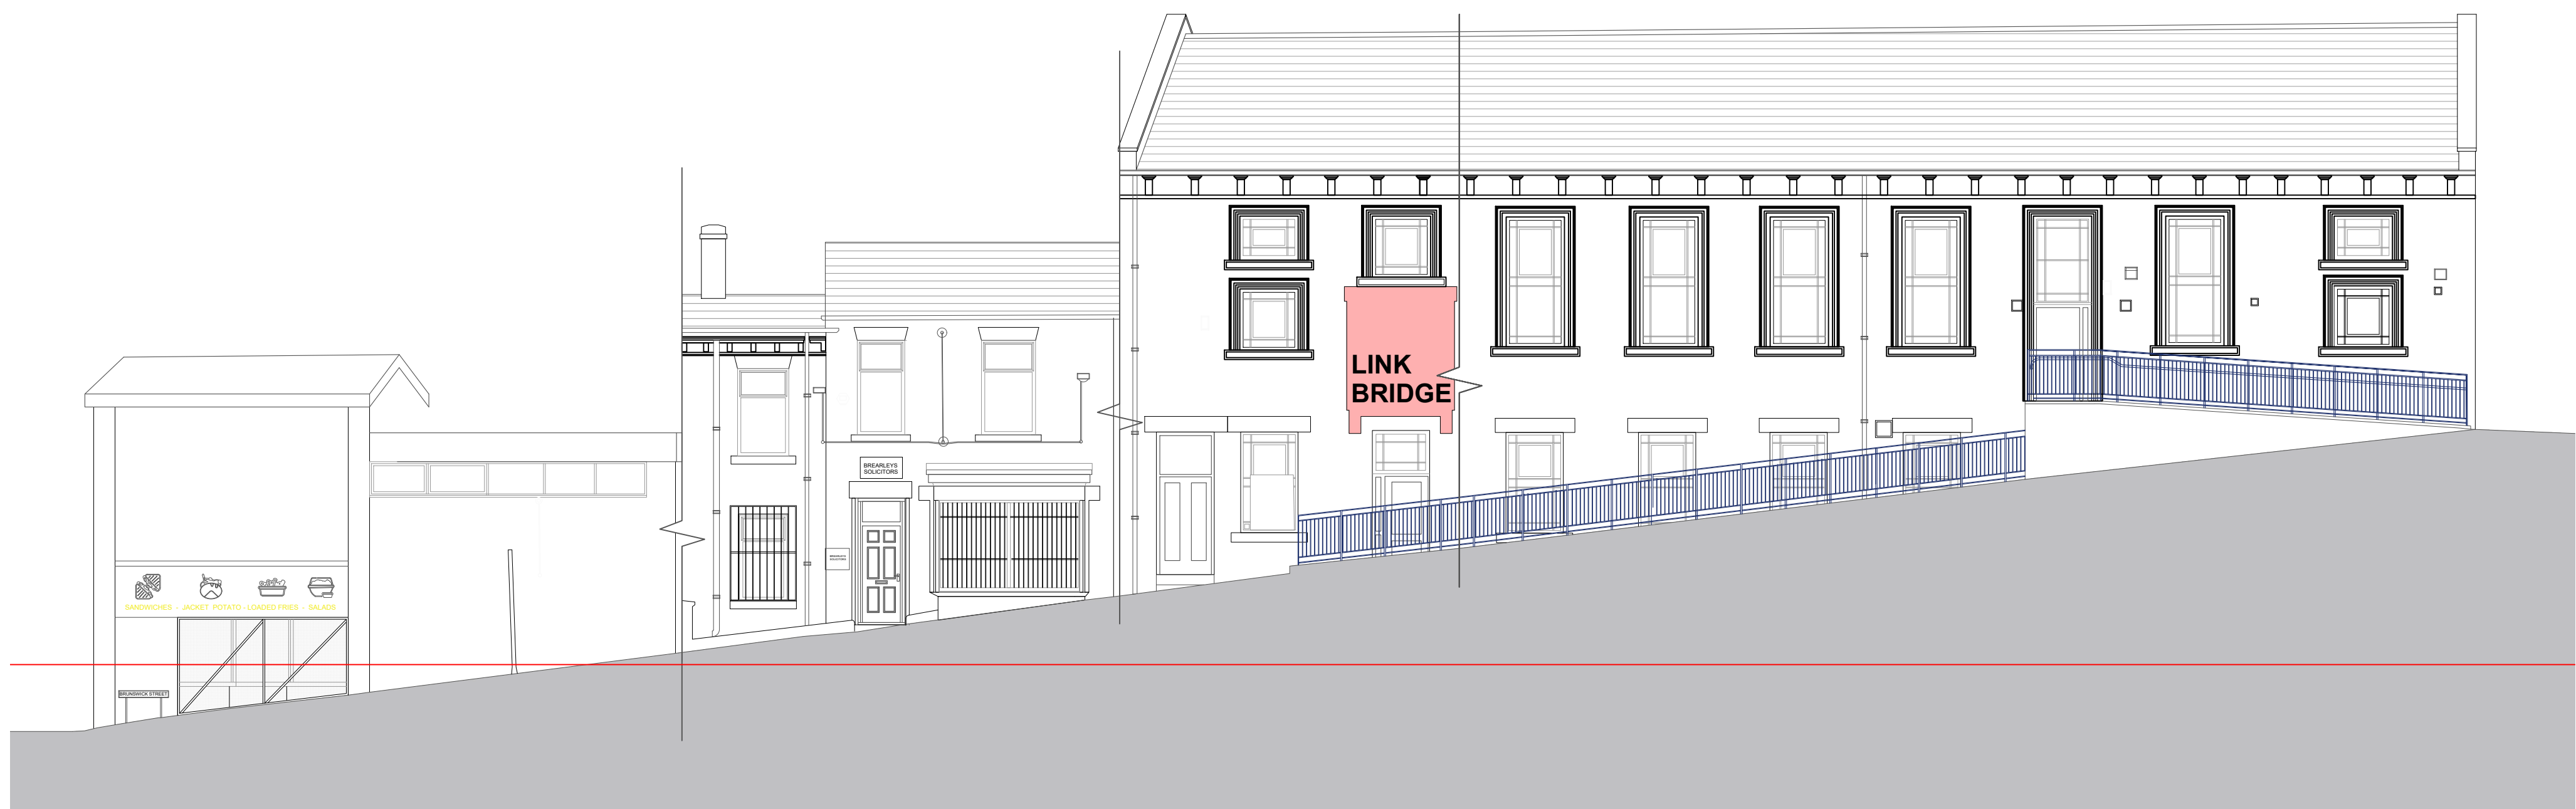

BATLEY TOWN HALL ELEVATION _Scale 1:100@A1



BRUNSWICK BUILDING ELEVATION _Scale 1:100@A1