



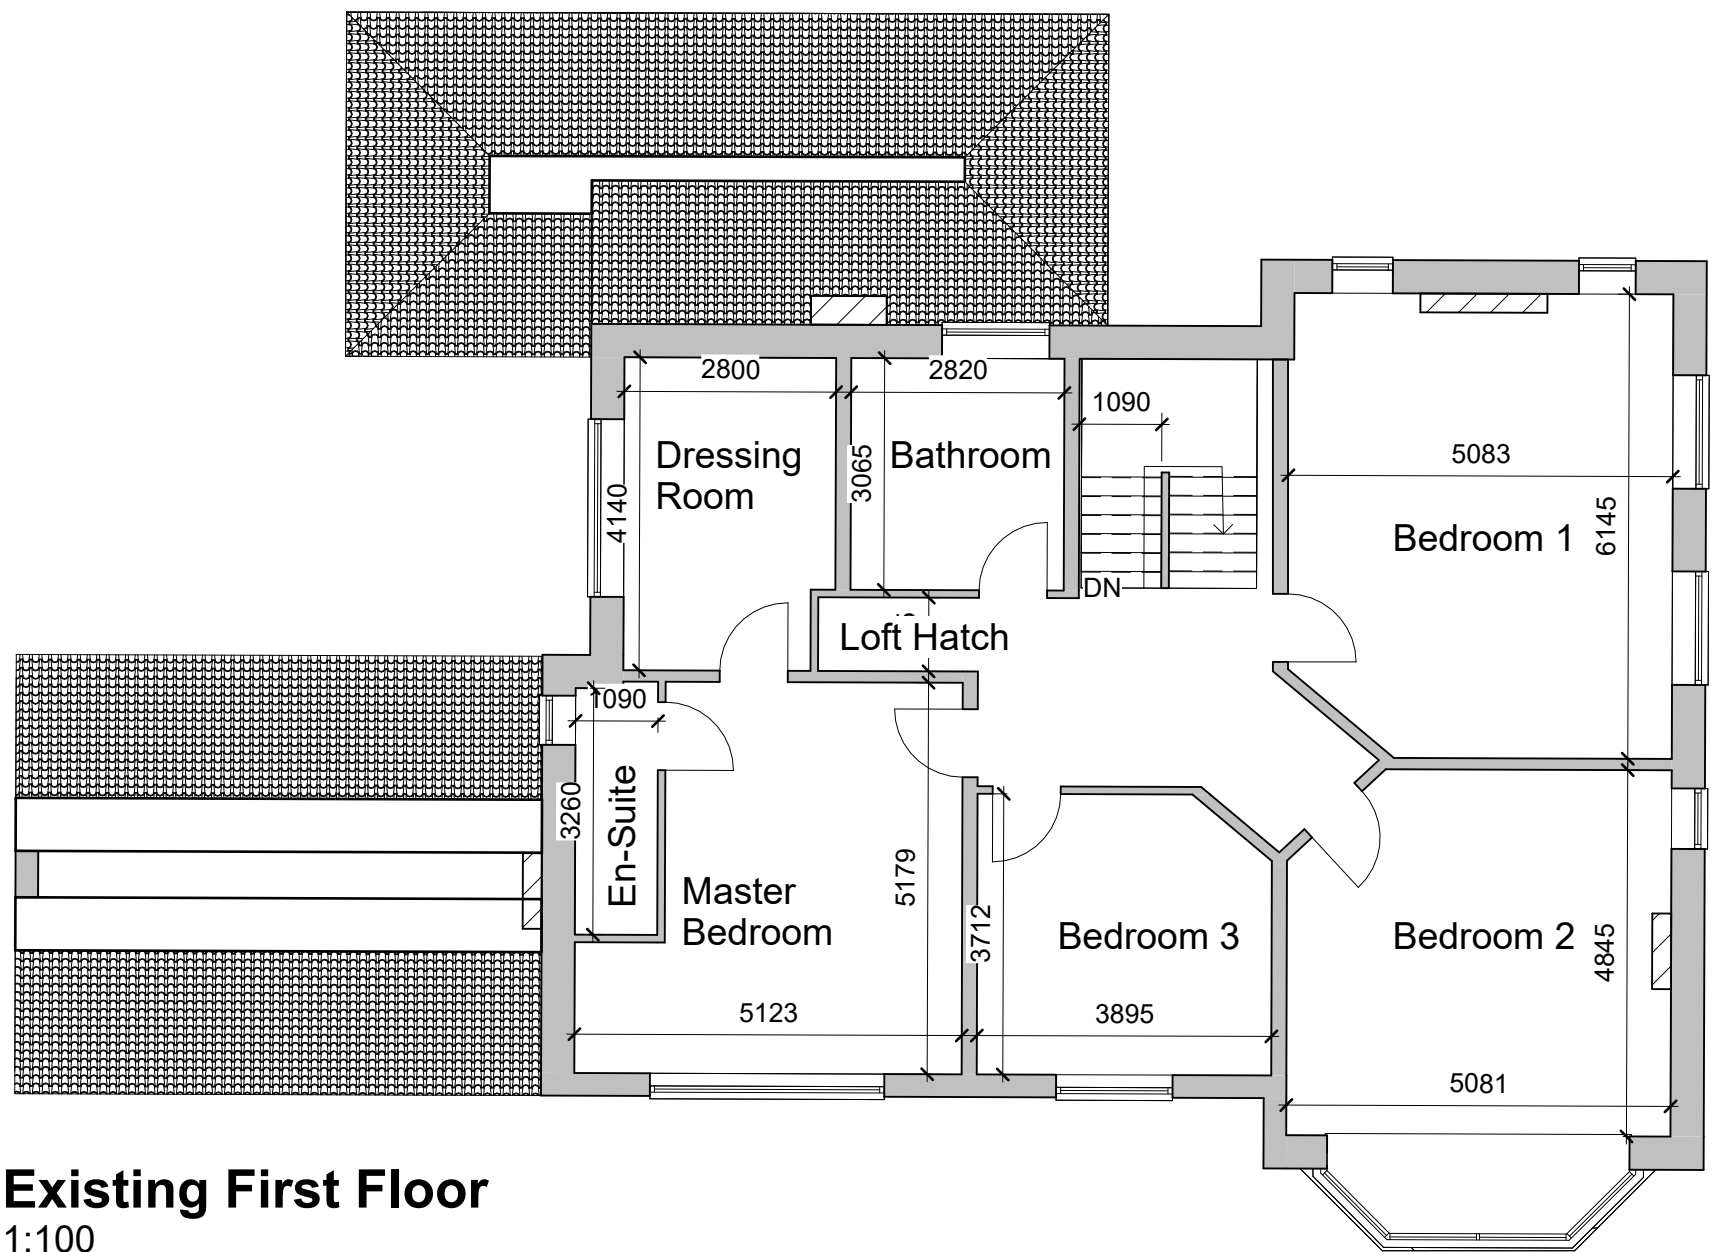

Note:
All Dimensions Are Approximate

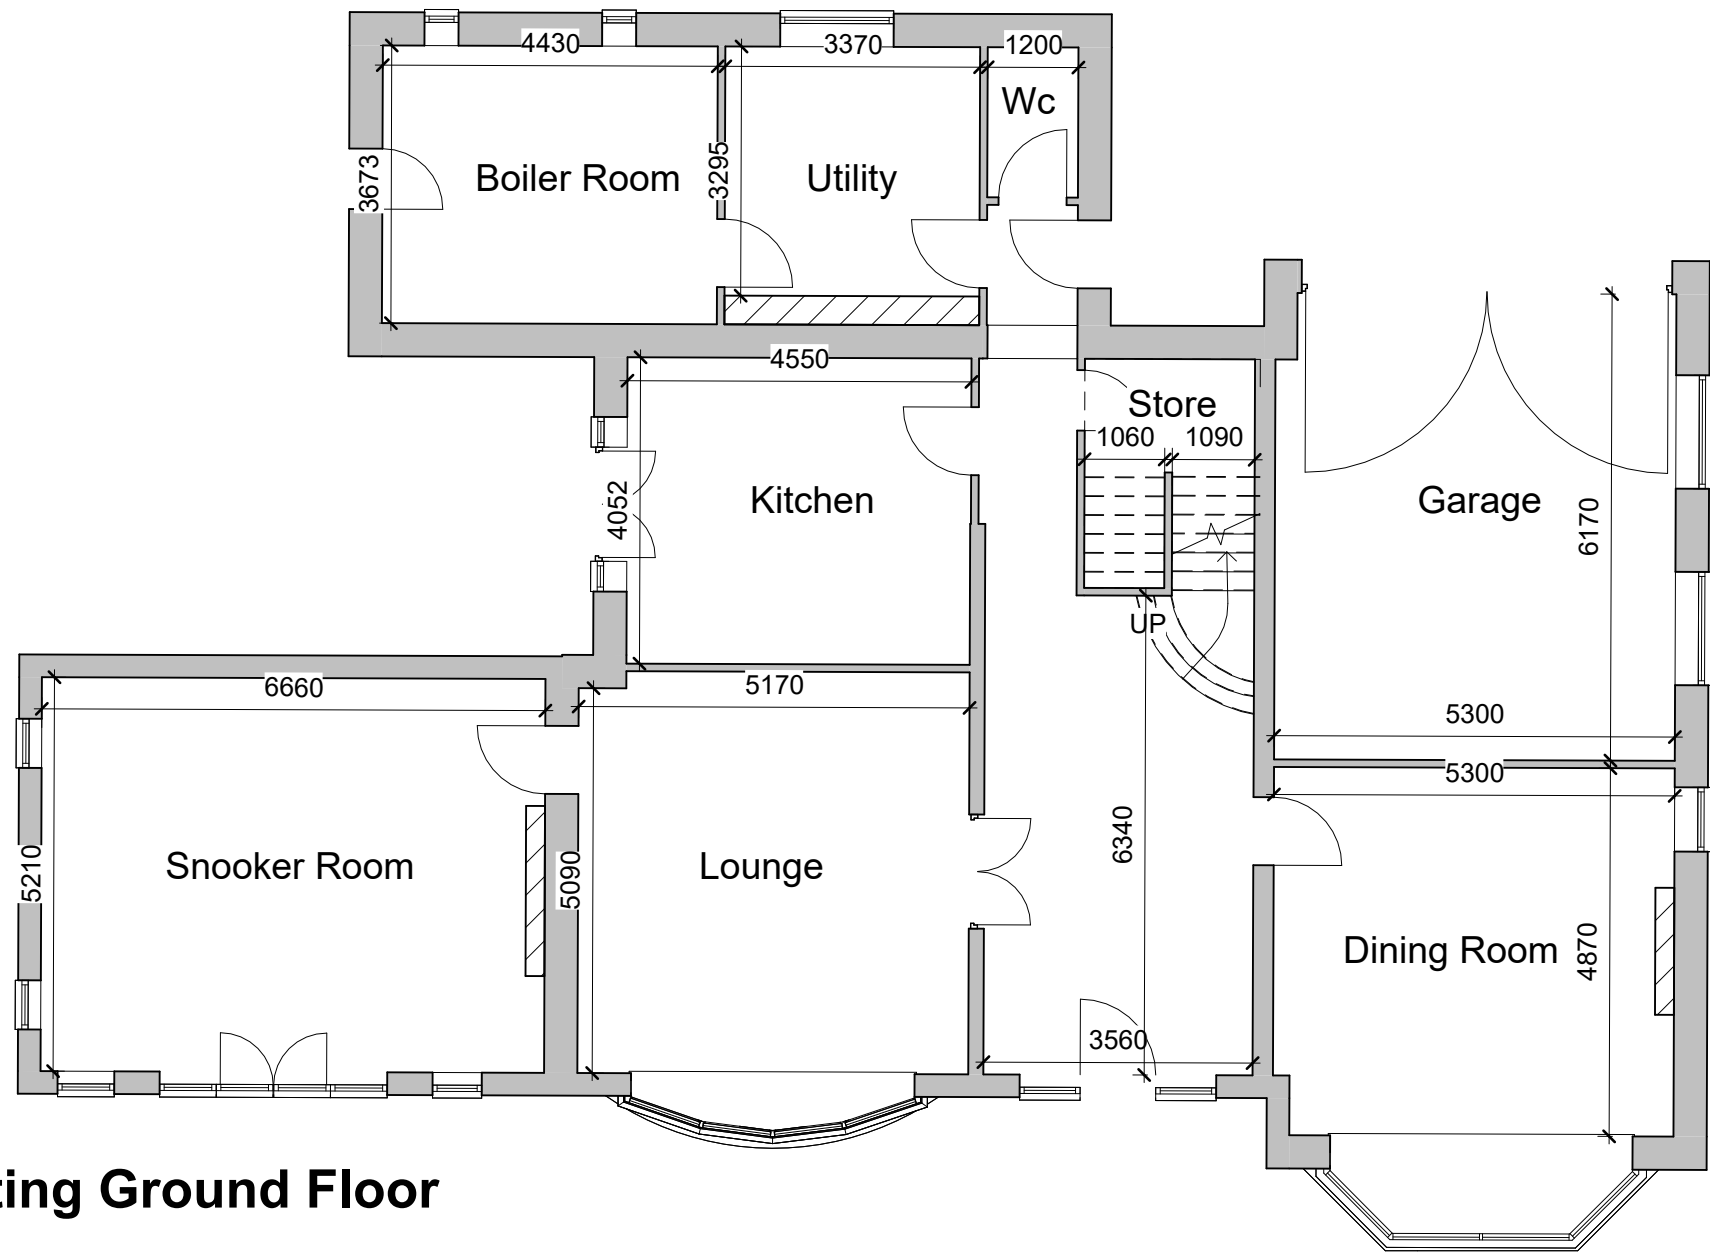

Project Name
72 Beaumont Park Road, Beaumont Park,
Huddersfield, HD4 5JH

Drawing Title:

Existing Layout

Drawing Number: TR-A22-0901-002
Scale: 1 : 100@A1

Date: 14/09/22
Revision:

Drawn By: AM
Checked by: JA

Reason For Issue:
Planning