



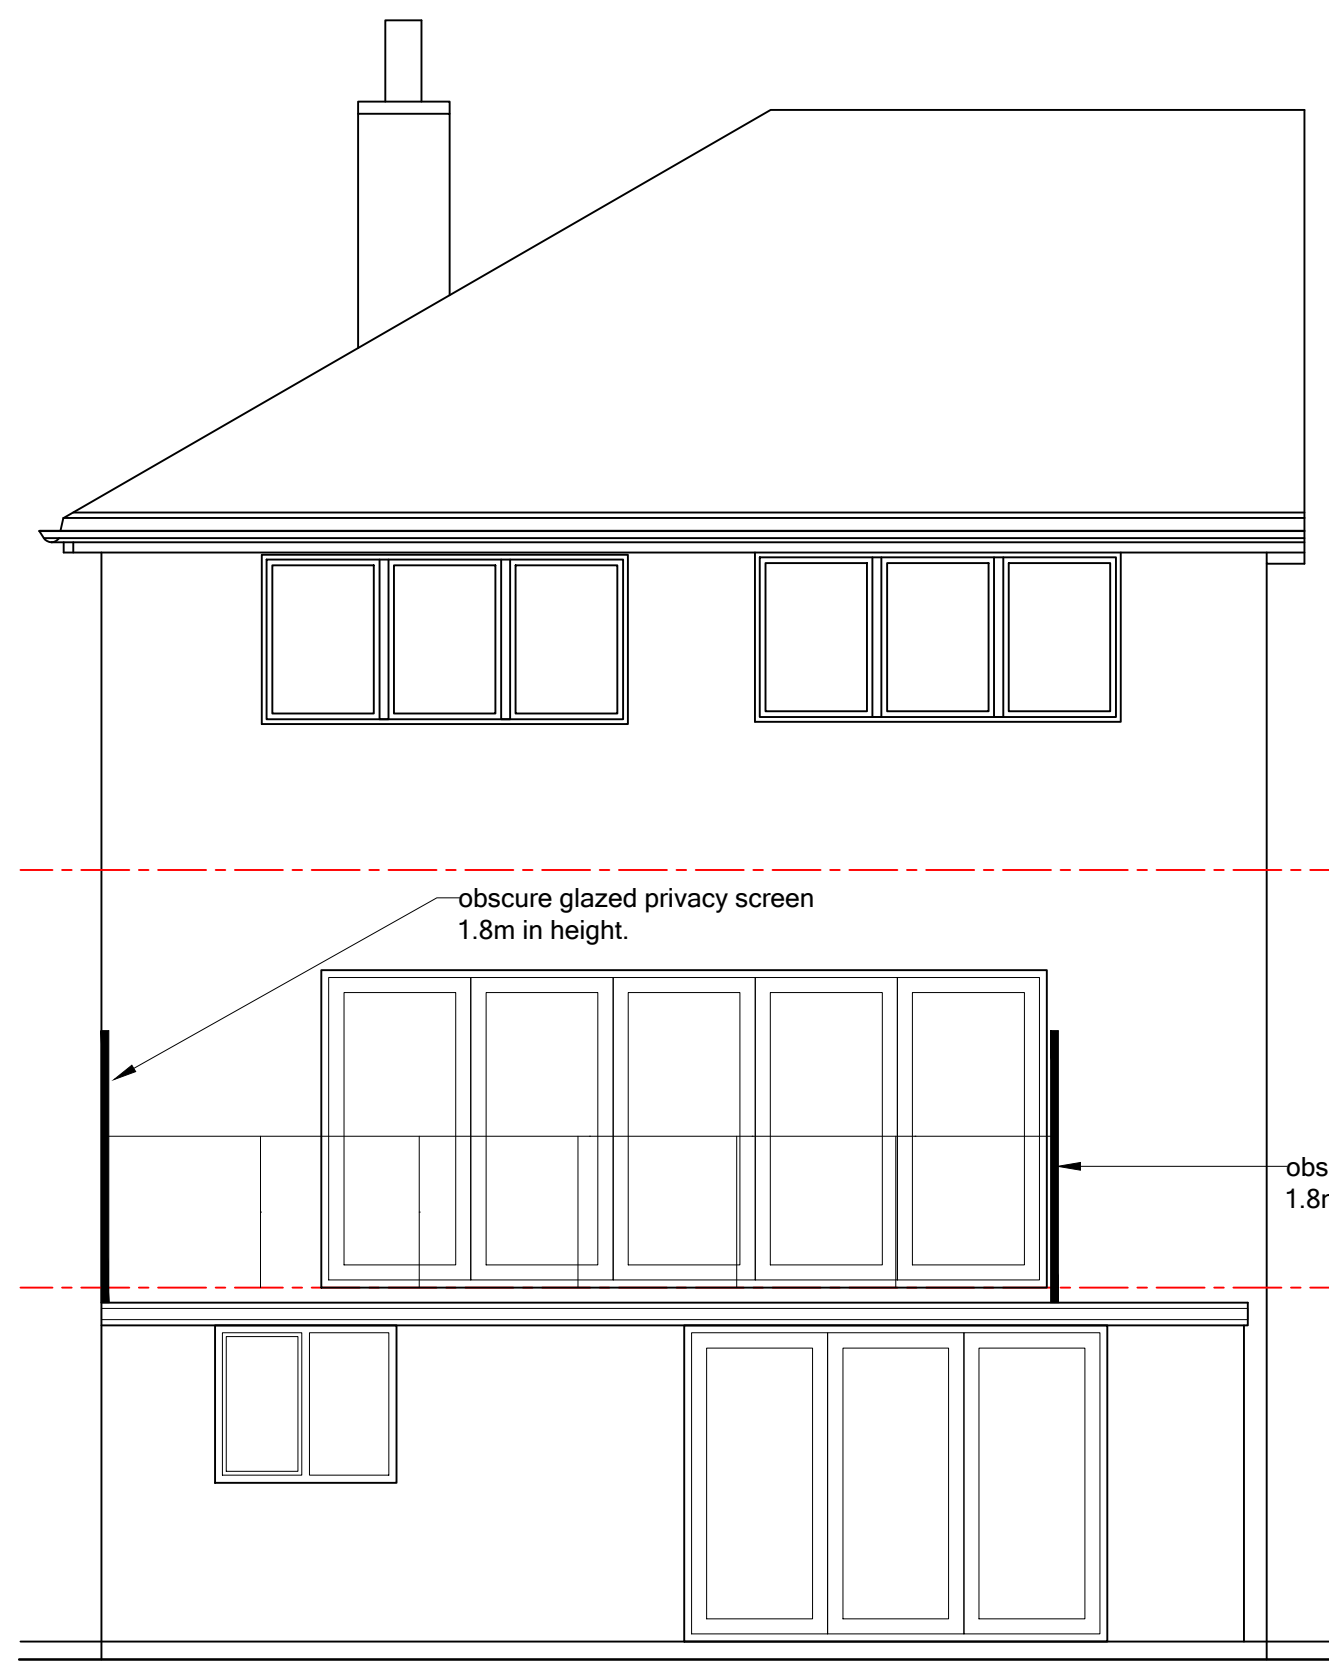


PROPOSED SOUTH ELEVATION

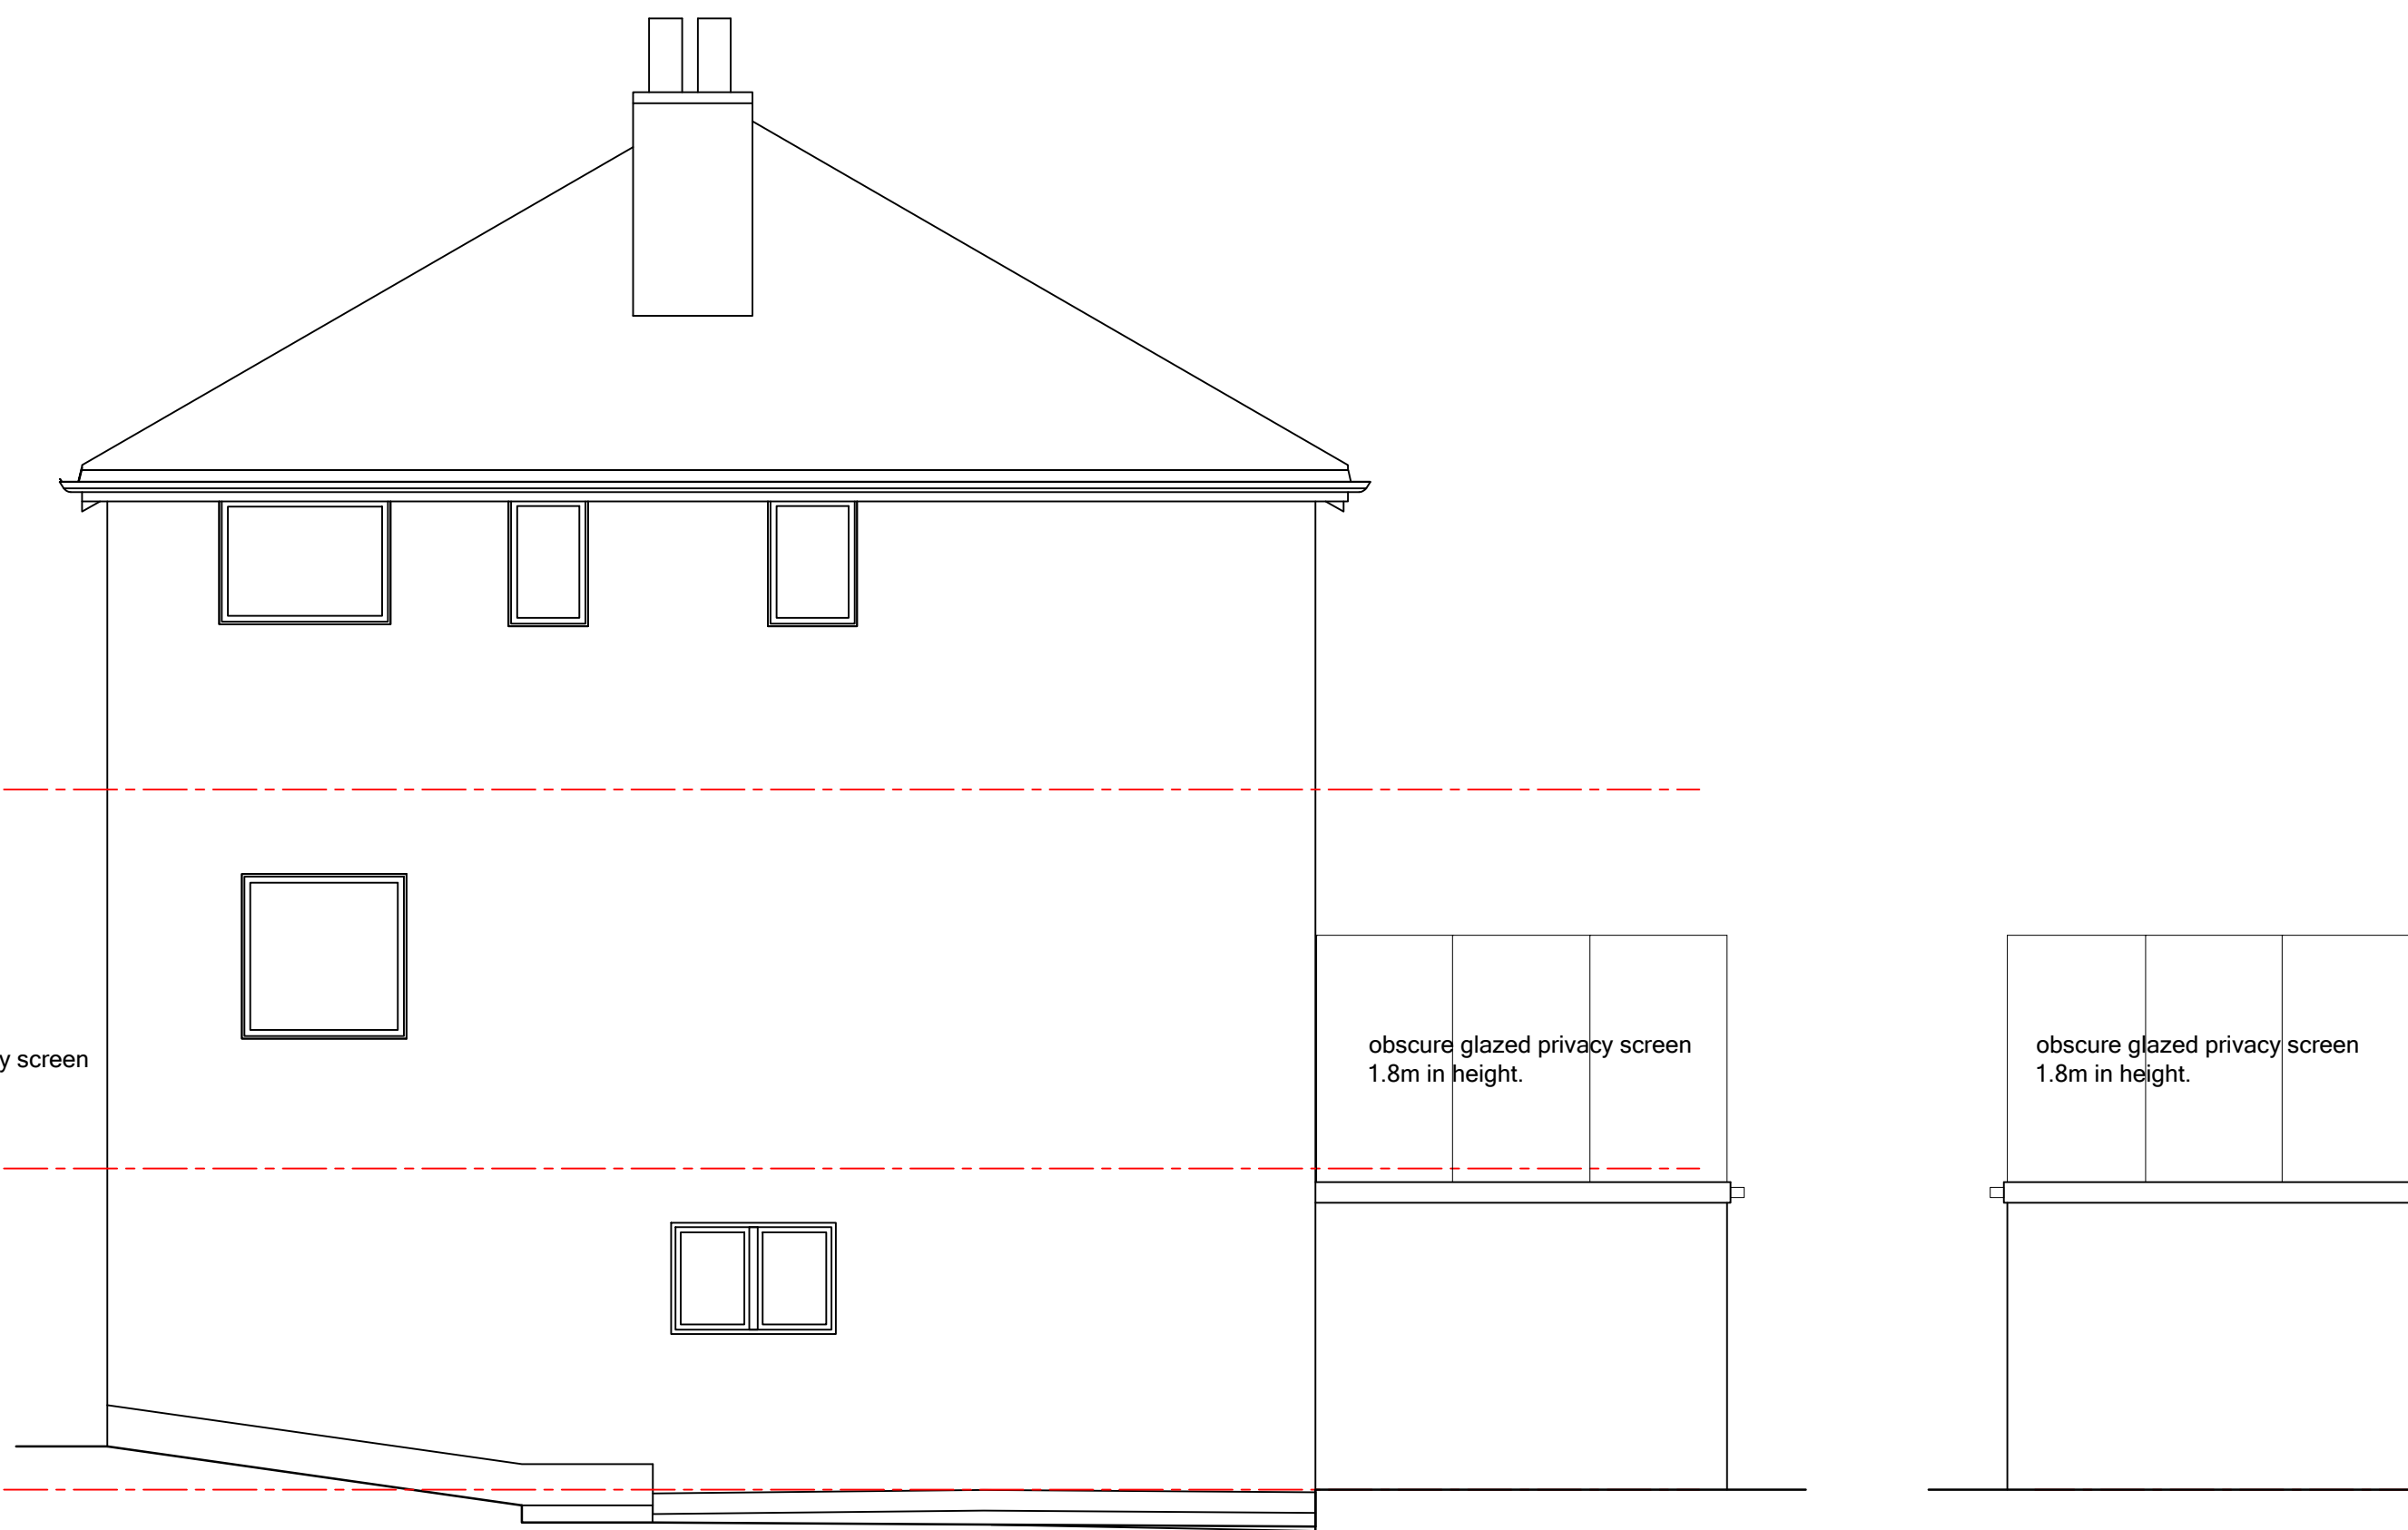


PROPOSED WEST ELEVATION


PROPOSED EAST ELEVATION

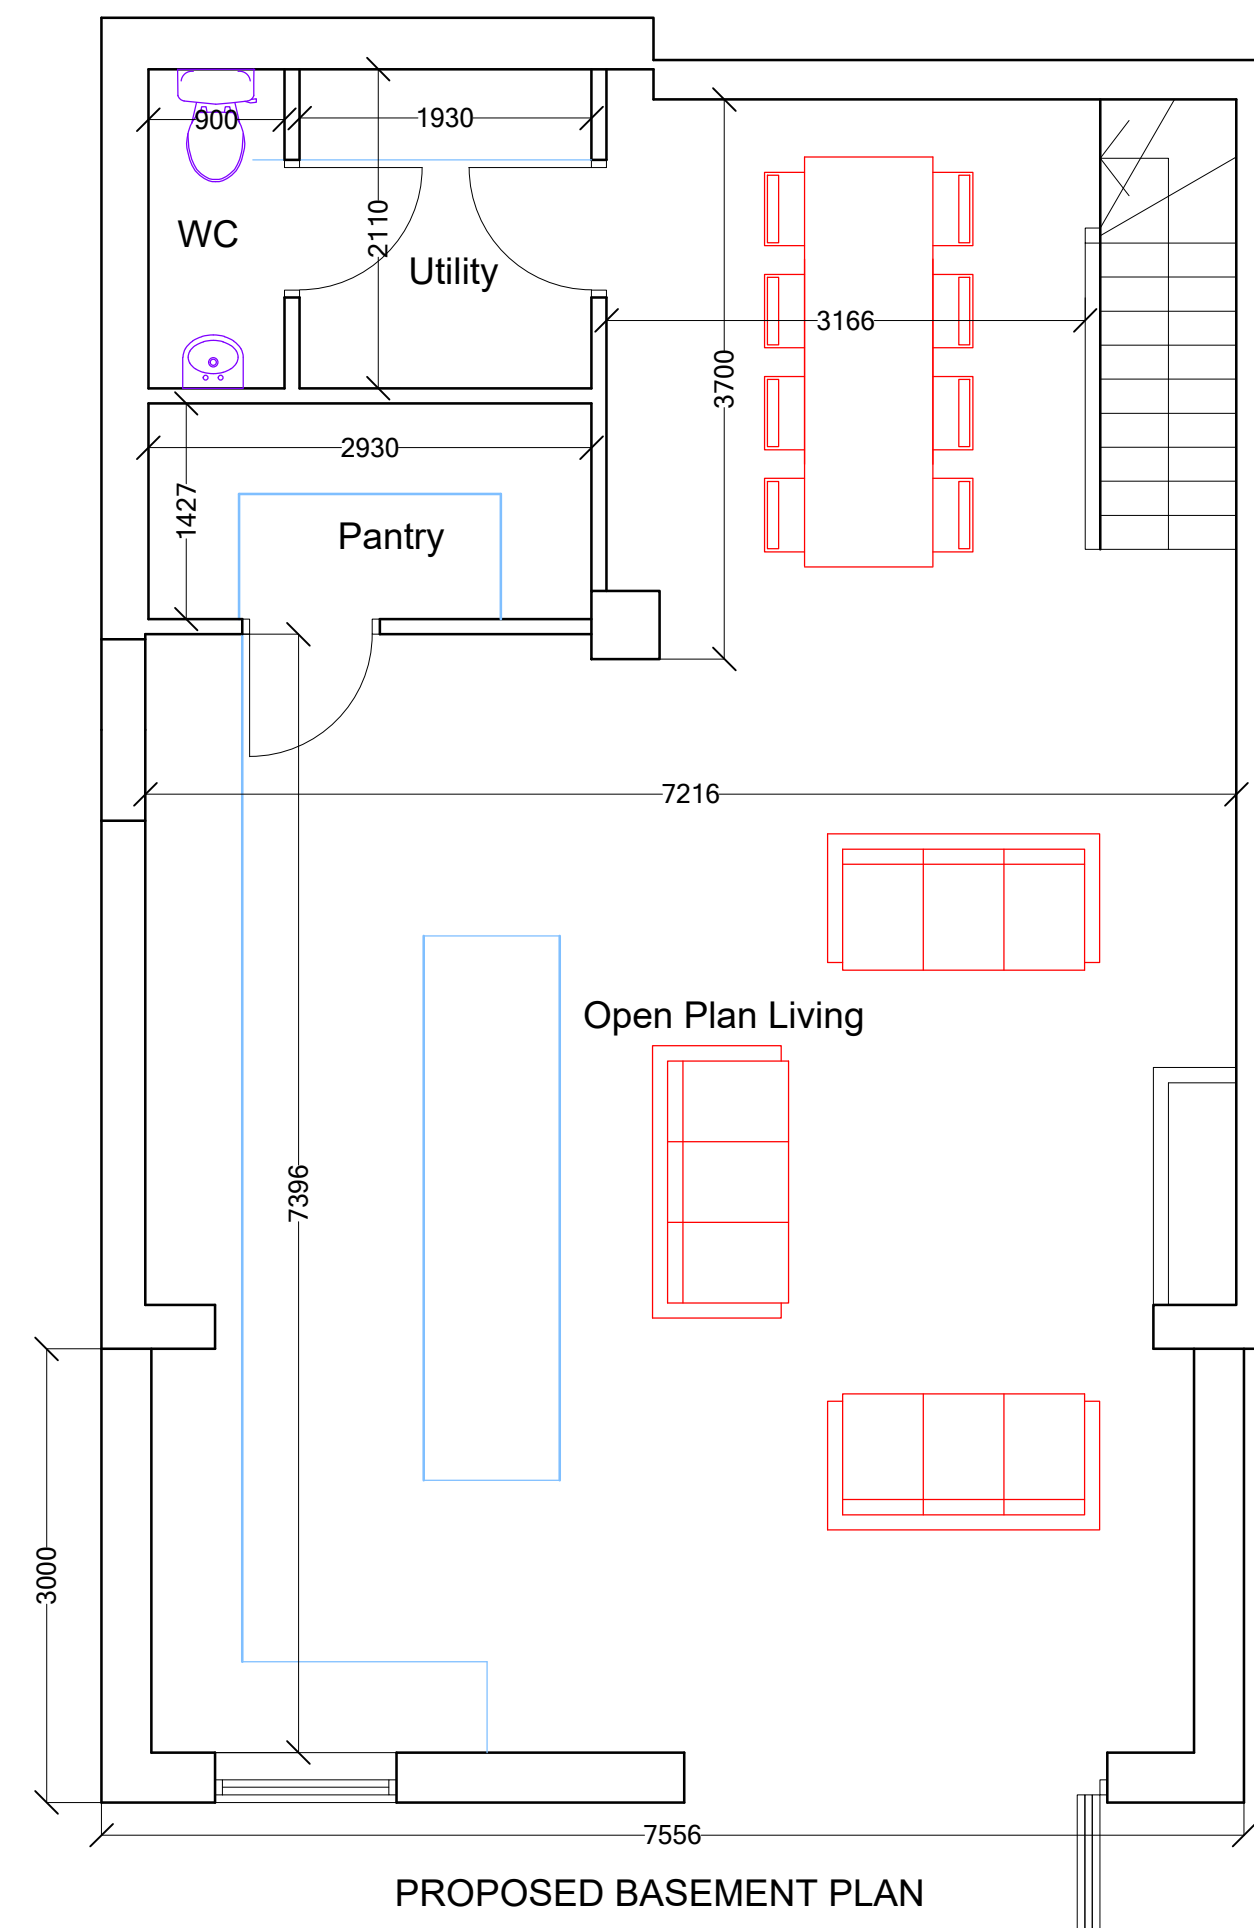

PROPOSED BASEMENT PLAN

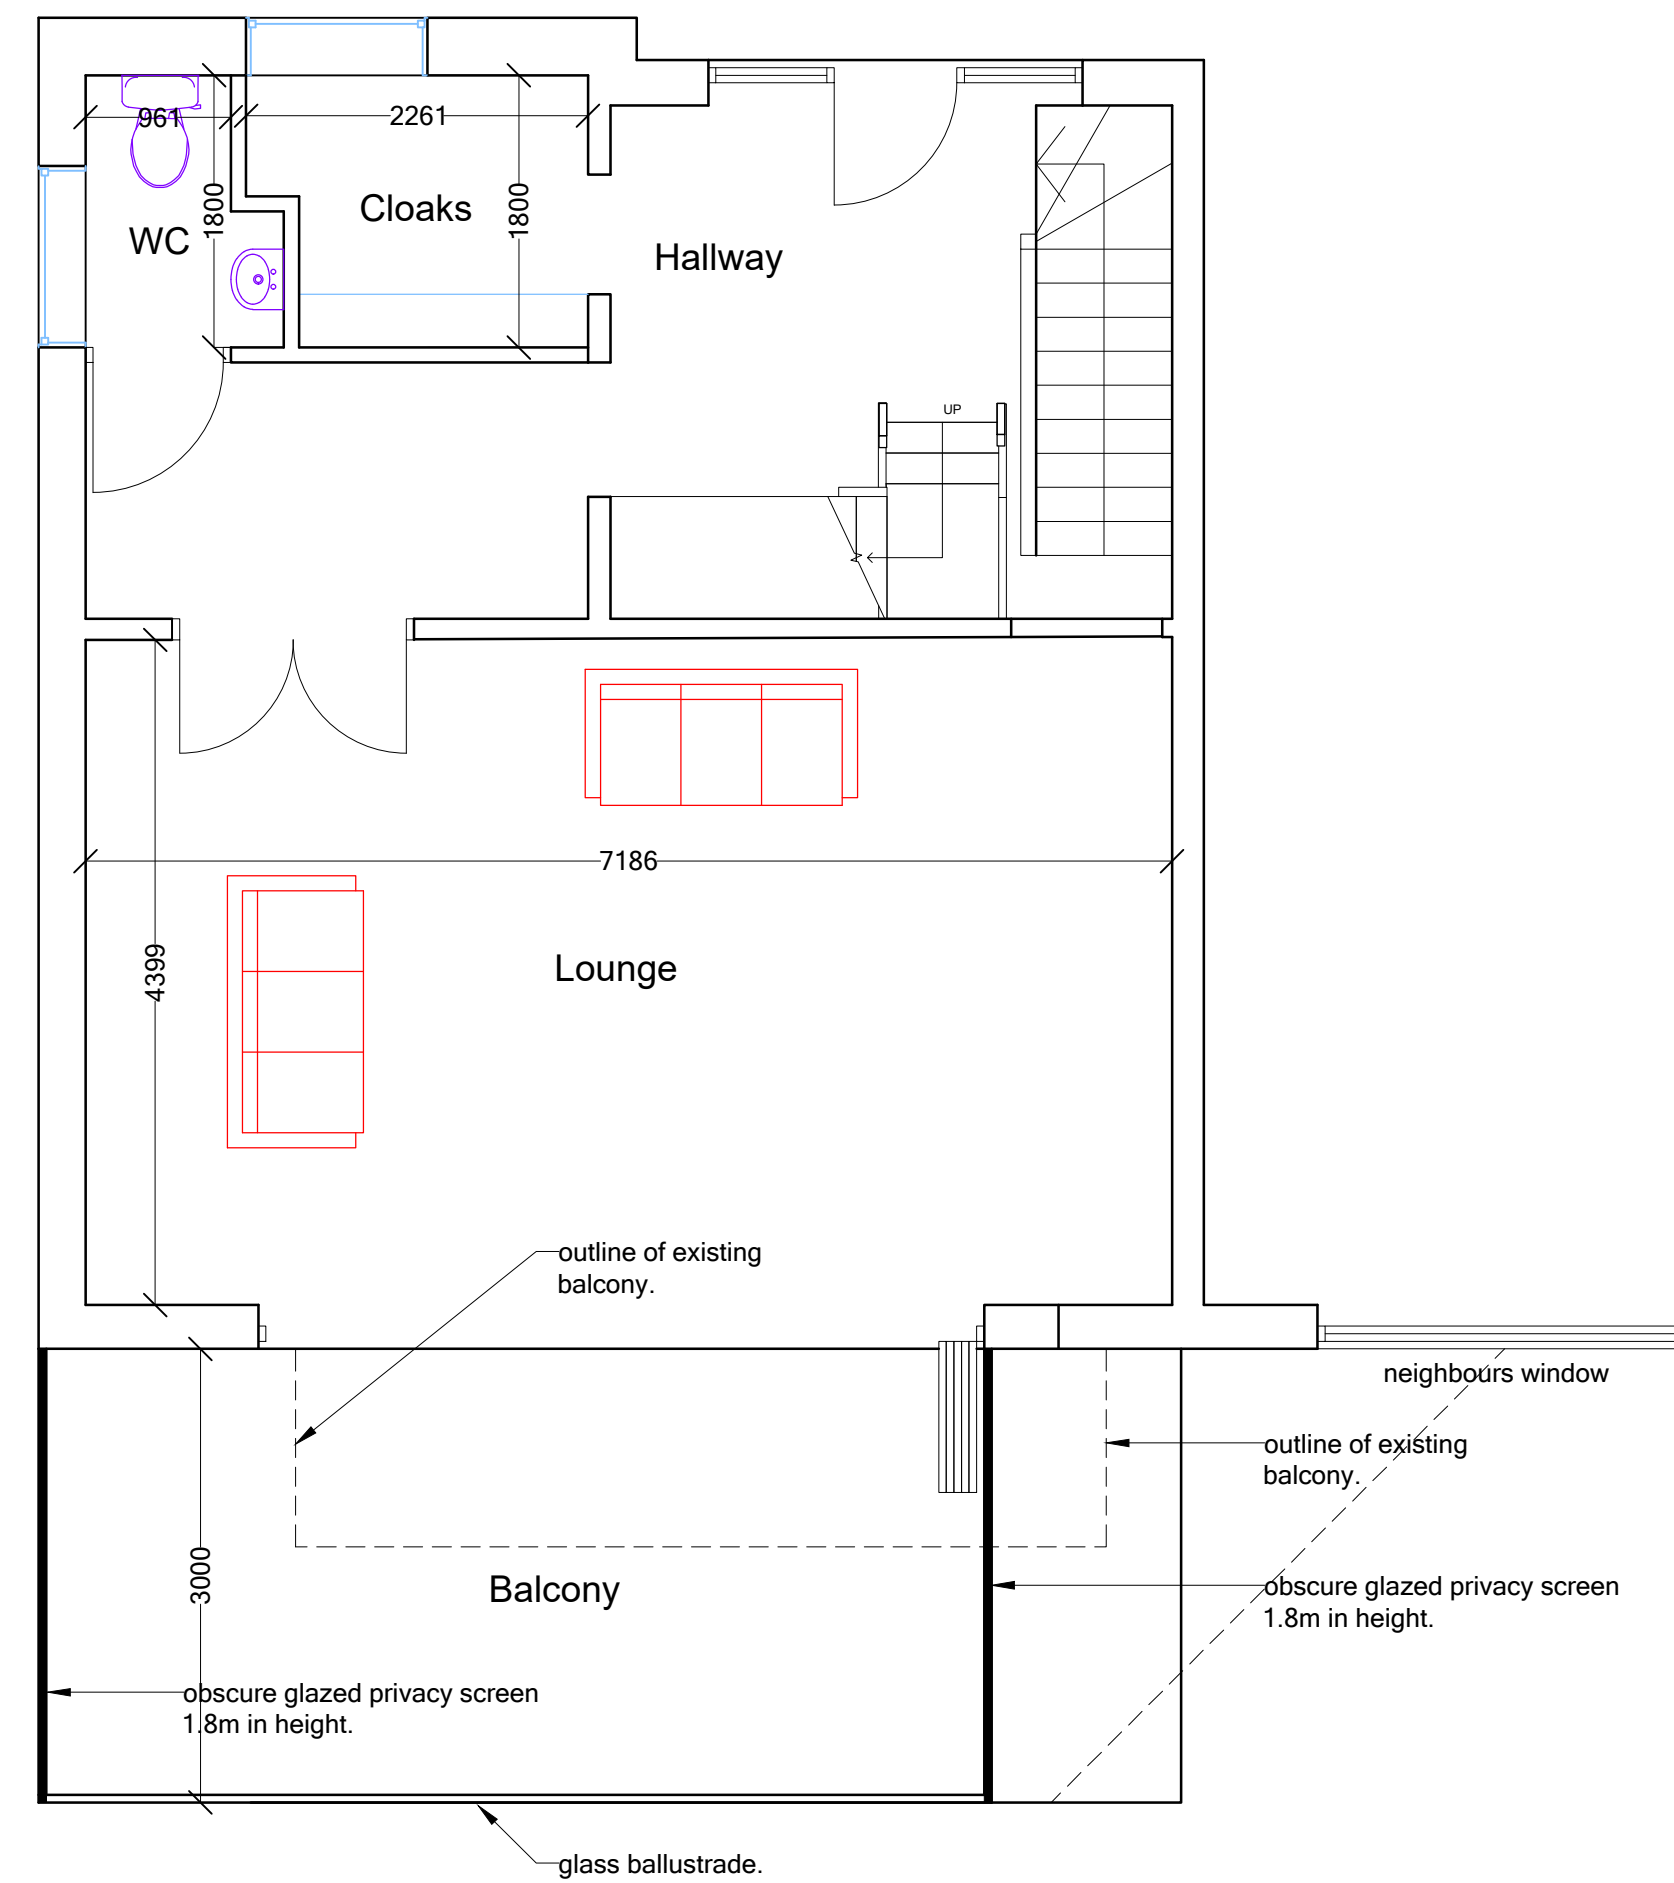

PROPOSED GROUND FLOOR PLAN

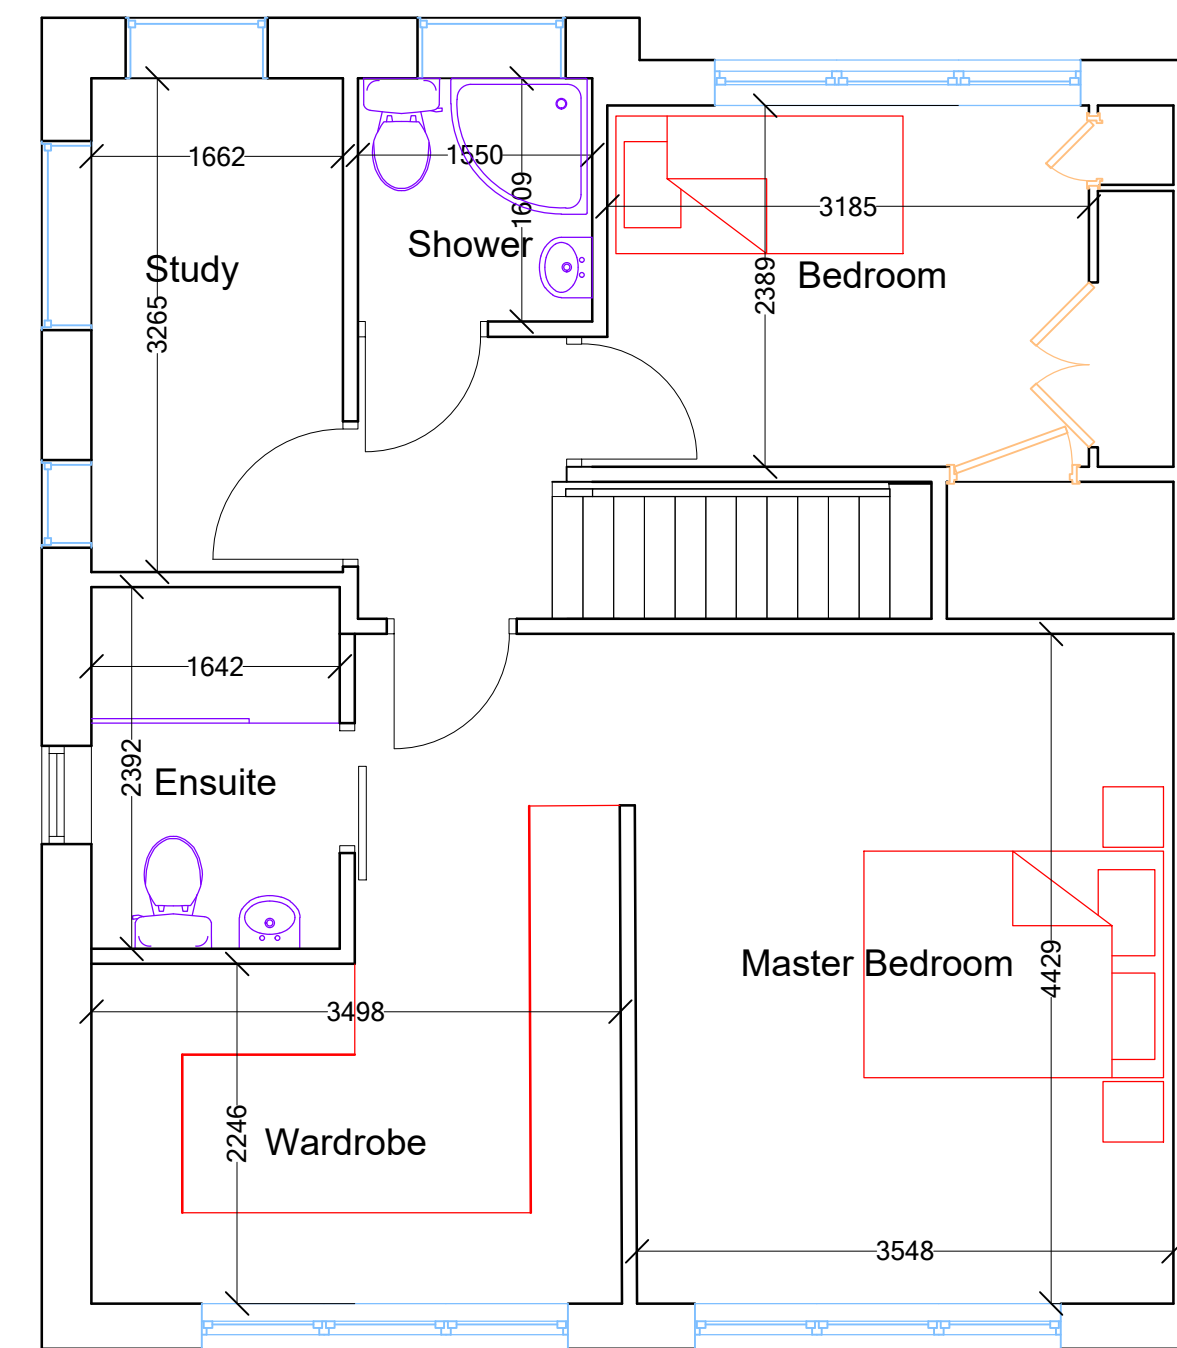

PROPOSED FIRST FLOOR PLAN

REV :

CLIENT :
Uppal

ADDRESS :

**53 Heaton Road
Huddersfield
HD1 4HZ**

PROJECT :

**Proposed Plans &
Elevations.**

DATE :
Mar 2023

ISSUE :
PLANNING: ☒ B.REGULATIONS: ☐ GENERAL: ☐

DRAWING REF : 2016-23-002 REVISION: E SCALE: 1-50

Drawings are to scale indicated for planning purposes
No scaling permitted for construction purposes
Information on this drawing is copyright. All rights reserved.
No part of this work may be reproduced or transmitted in
any form by any means, either electronically, mechanically,
by photocopying, recording or otherwise stored in any
retrieval system of any nature, without the express consent
of Langley Architectural.