


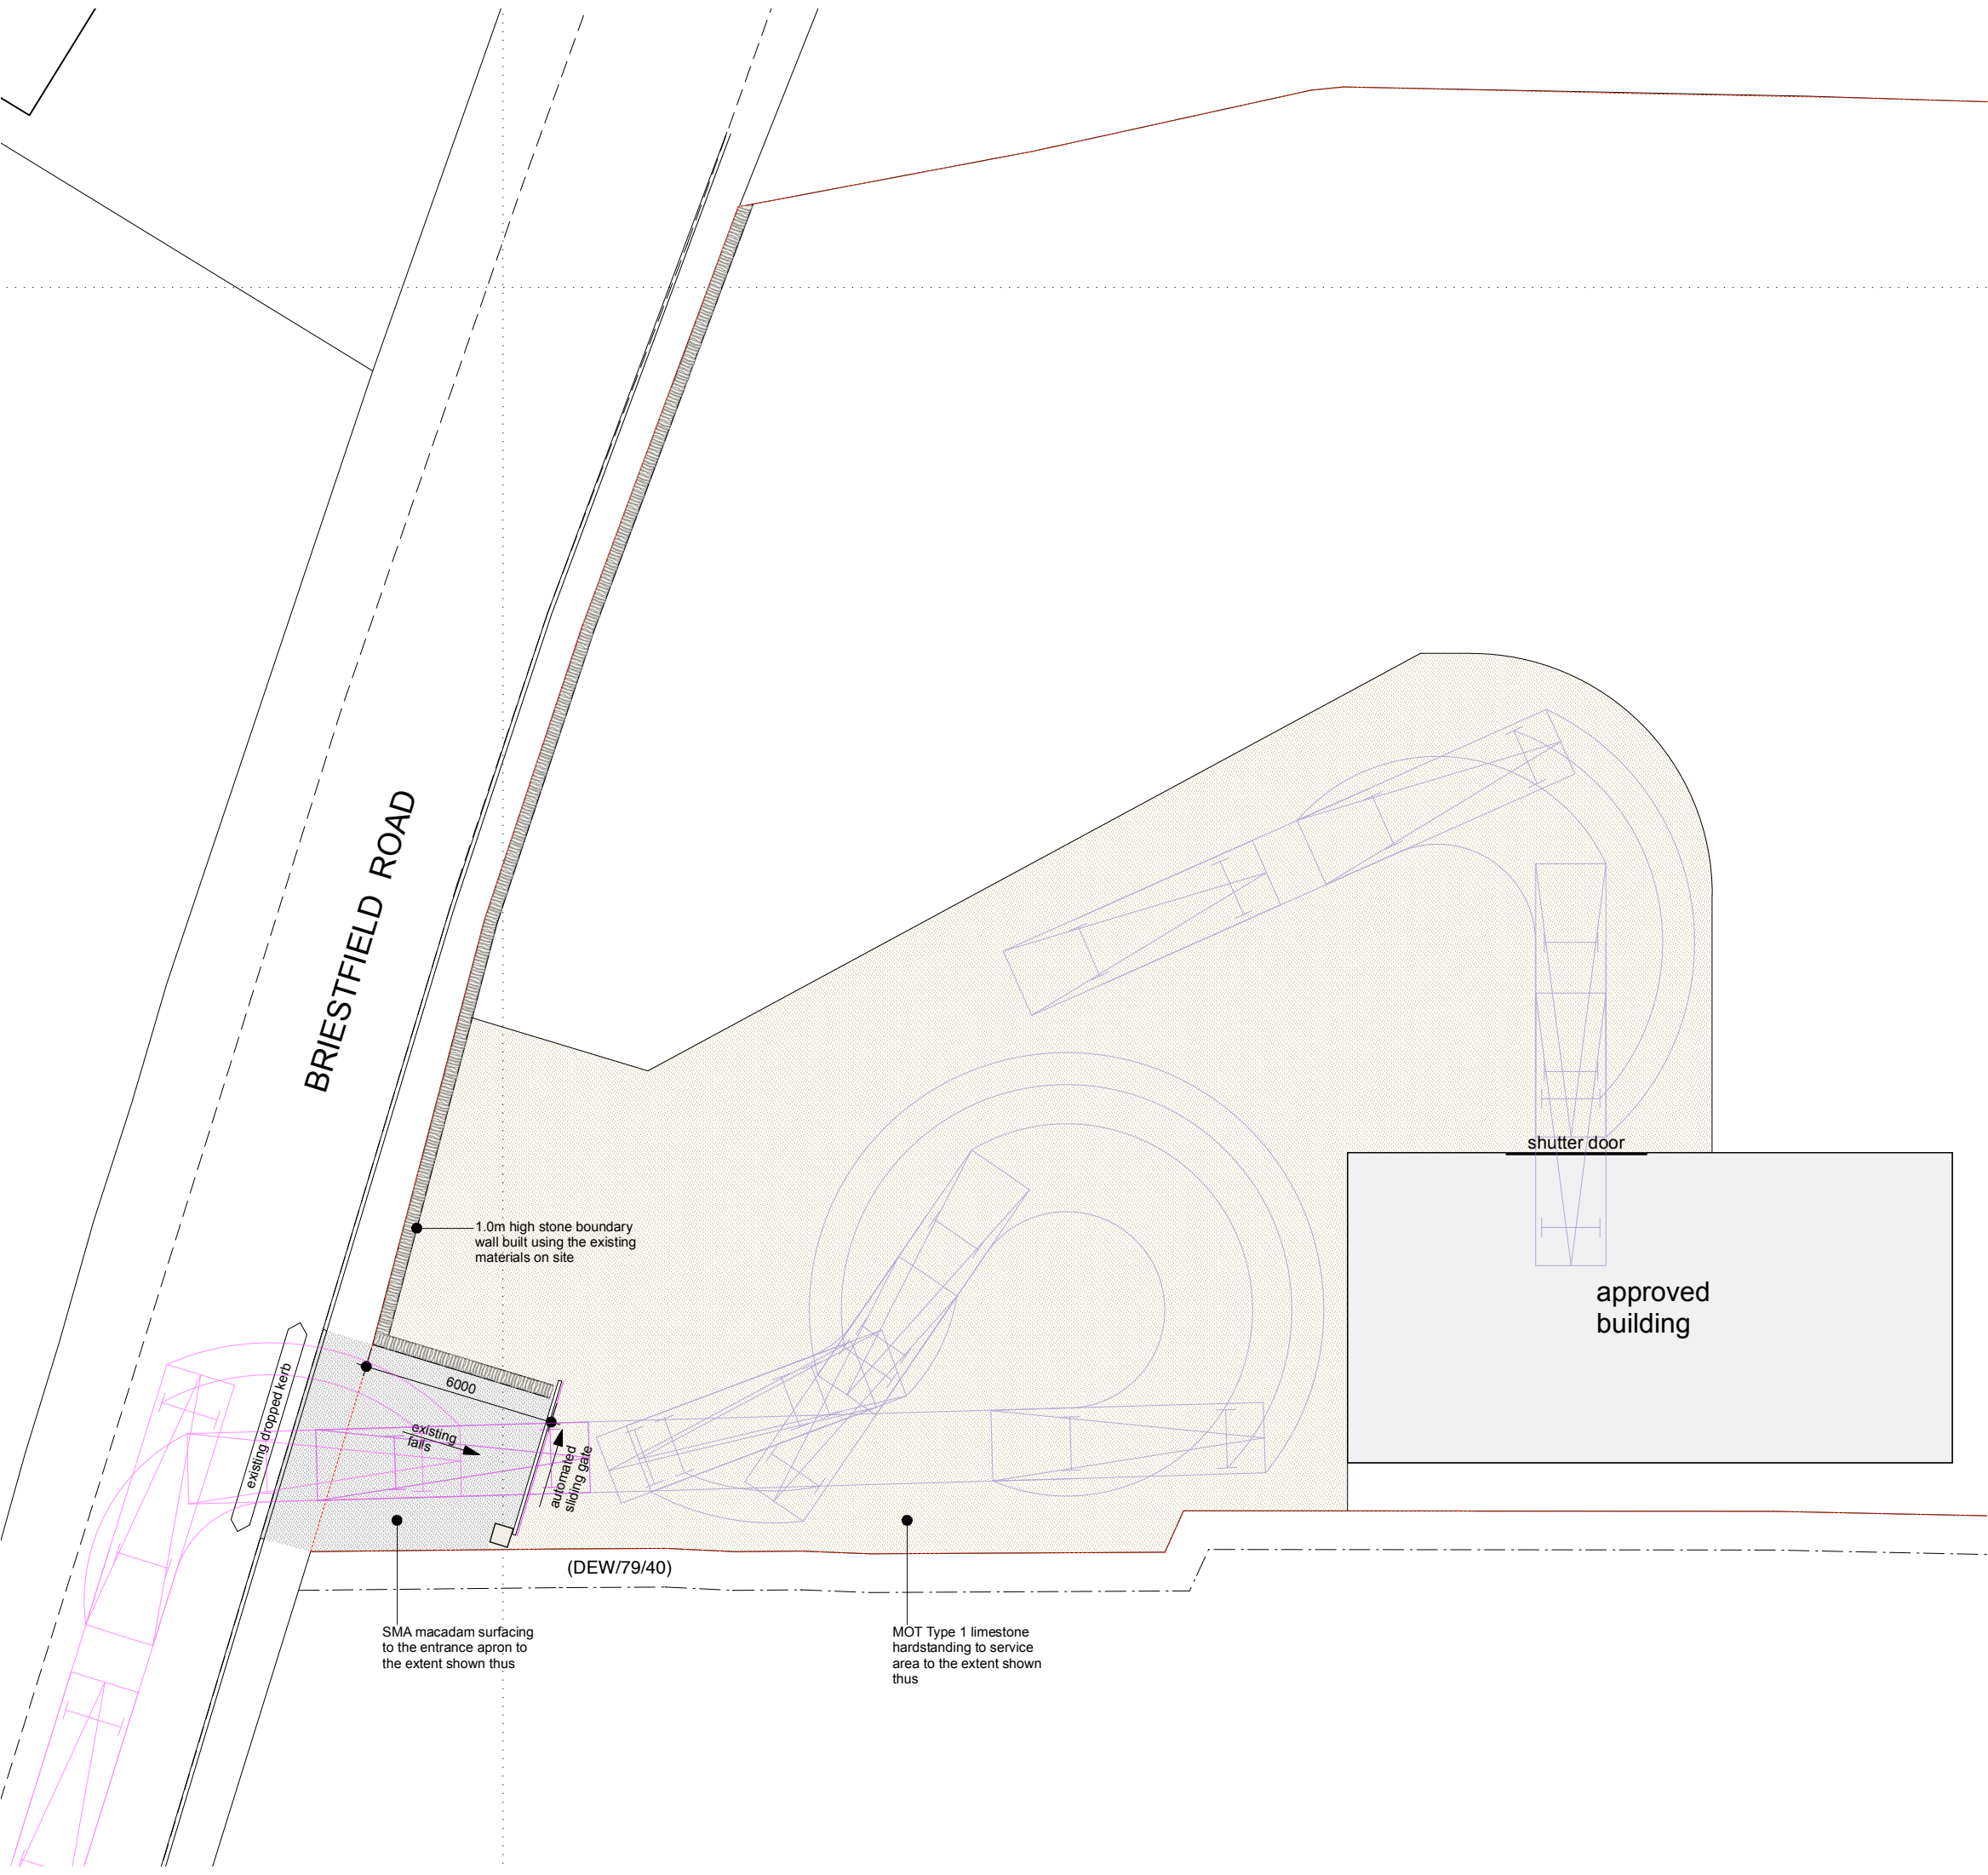

This drawing has been prepared specifically for the purpose of obtaining Planning Permission and/or Building Regulation Approval. Its suitability for other purposes, without supplementary details and specifications cannot be guaranteed. The Permissions and/or Approvals are beyond the Architects control, and no guarantee that such will be granted is given or to be inferred by reason of the preparation of this drawing. Only figured dimensions are to be used. All dimensions to be checked on site. This drawing together with the design is the property and copyright of the Architect and must not be reproduced without prior written permission.

P01	Drawing originated	18.04.23	AS	AS
rev.	description	date	drawn	appvd



project proposed agricultural storage barn for hay & straw harvest
at land off Briestfield Road, Briestfield Dewsbury, WF12 0NR
for Mr Kirk Braithwaite

title access & internal service area details
number 21099D-05-P01
scale 1:200
size A3