
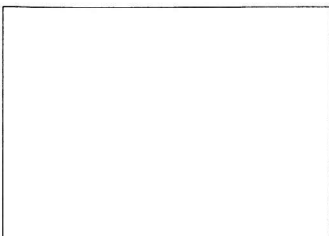
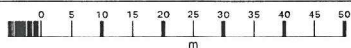


LOCATION PLAN 1:1250

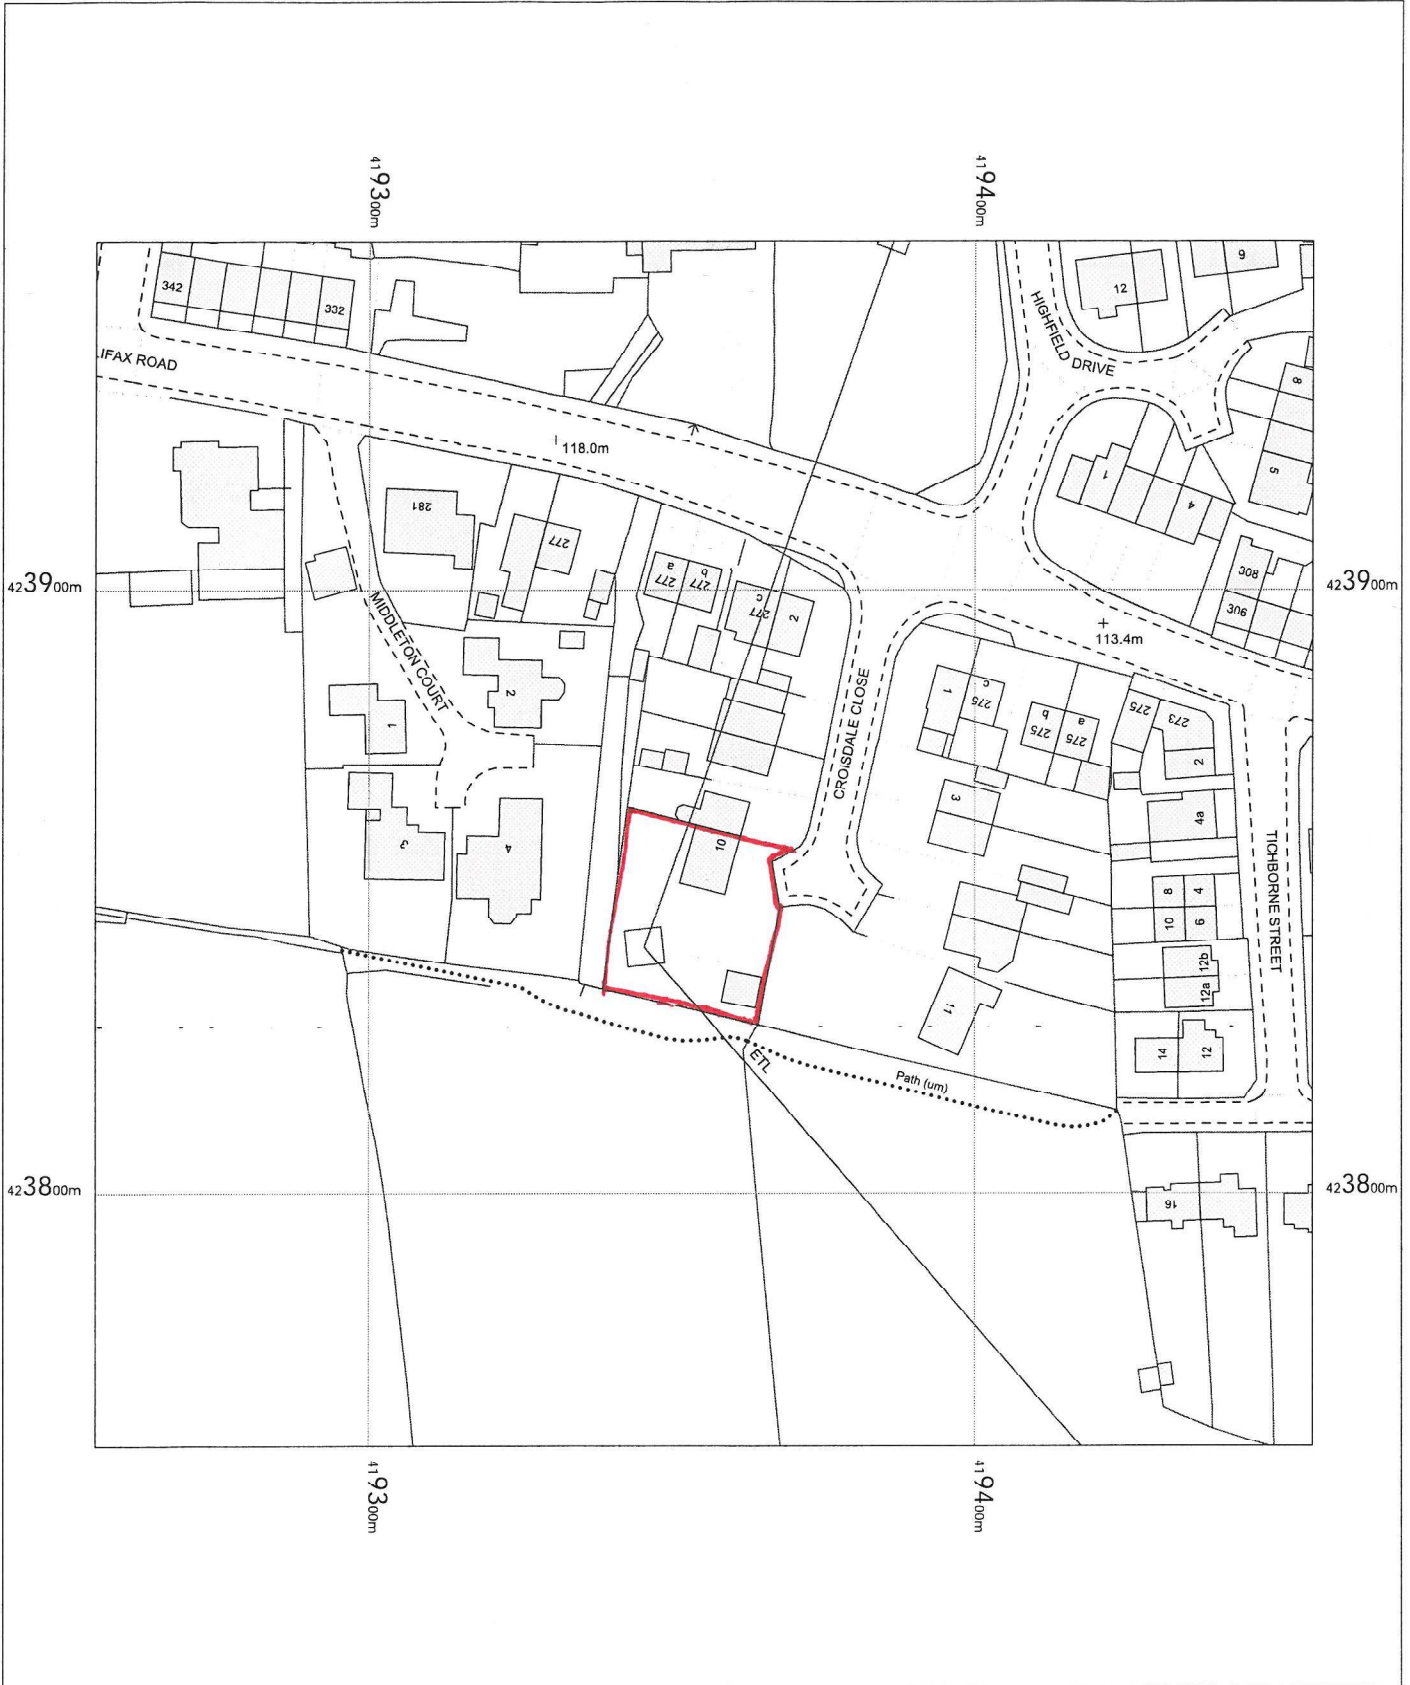

OS MasterMap 1250/2500/10000 scale
 Wednesday, April 19, 2023, ID. BW1-01098801
maps.blackwell.co.uk

1:1250 scale print at A4, Centre: 419355 E, 423858 N

©Crown Copyright Ordnance Survey. Licence no. 100041041



BLACKWELL'S
 MAPPING SERVICES
 PERSONAL & PROFESSIONAL MAPPING
www.blackwellmapping.co.uk

TEL: 0800 151 2612
maps@blackwell.co.uk

