



Antenna Aperture ID	Proposed 4G/5G Bearing
A1	60°
A2	60°
B1	180°
B2	180°
C1	300°
C2	300°

NOTES:

1. ALL DIMENSIONS IN MM UNLESS OTHERWISE NOTED.

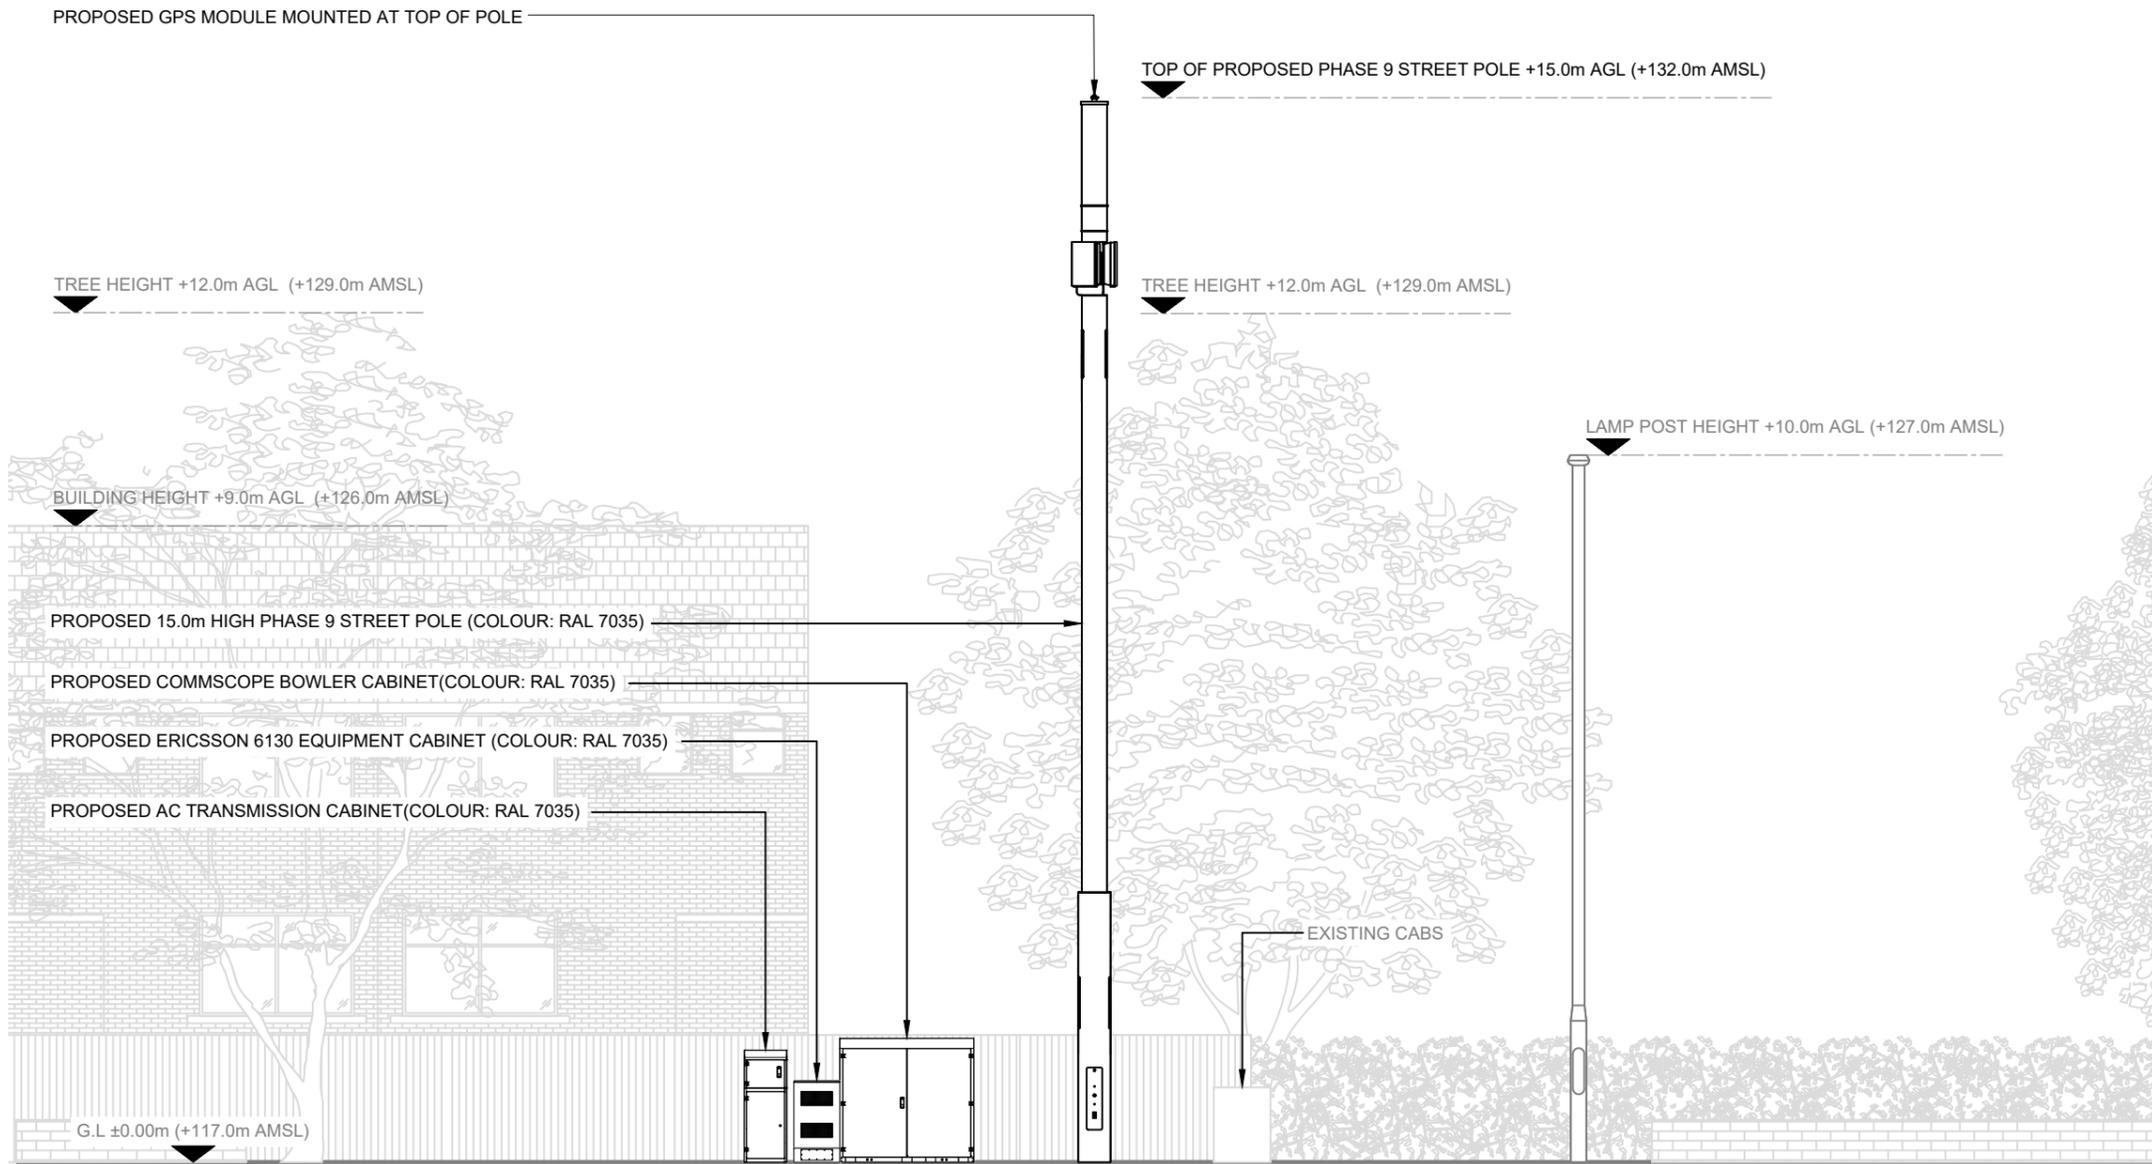

PROPOSED SITE ELEVATION A

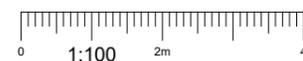

REV	MODIFICATION	BY	CH	DATE
B	Pole Type Amended	ADK	GBC	24.04.23
A	Issued for Planning	FPD	RWB	13.12.22

**CK Hutchison Networks (UK) Limited**  
 Green Park,  
 450 Longwater Avenue,  
 Reading,  
 RG30 3UR

Design Consultant & Principal Contractor:



Great British Communications  
 Lapwing House, Block 3 Forward Point,  
 Ton House Lane, Widnes, Cheshire, WAB 0SL  
 t. 44 (0)151 420 4128  
 www.gbcservices.co.uk

Site Name: **OWL LANE**

3UK Nominal ID: **KKS25710**

Address: **OWL LANE  
 HANGING HEATON  
 DEWSBURY  
 KIRKLEES  
 WF12 7RQ**

Title: **265 PROPOSED SITE ELEVATION**

Project: **UNILATERAL SW**

Purpose of Issue: **PLANNING**

MBNL/TM/H3G Cell ID:  
**KKS281/TBC/WF0498**

Drawing No: **KKS25710\_KKS281\_TBC\_WF0498\_GA\_REV\_A**

Issue: **A**