
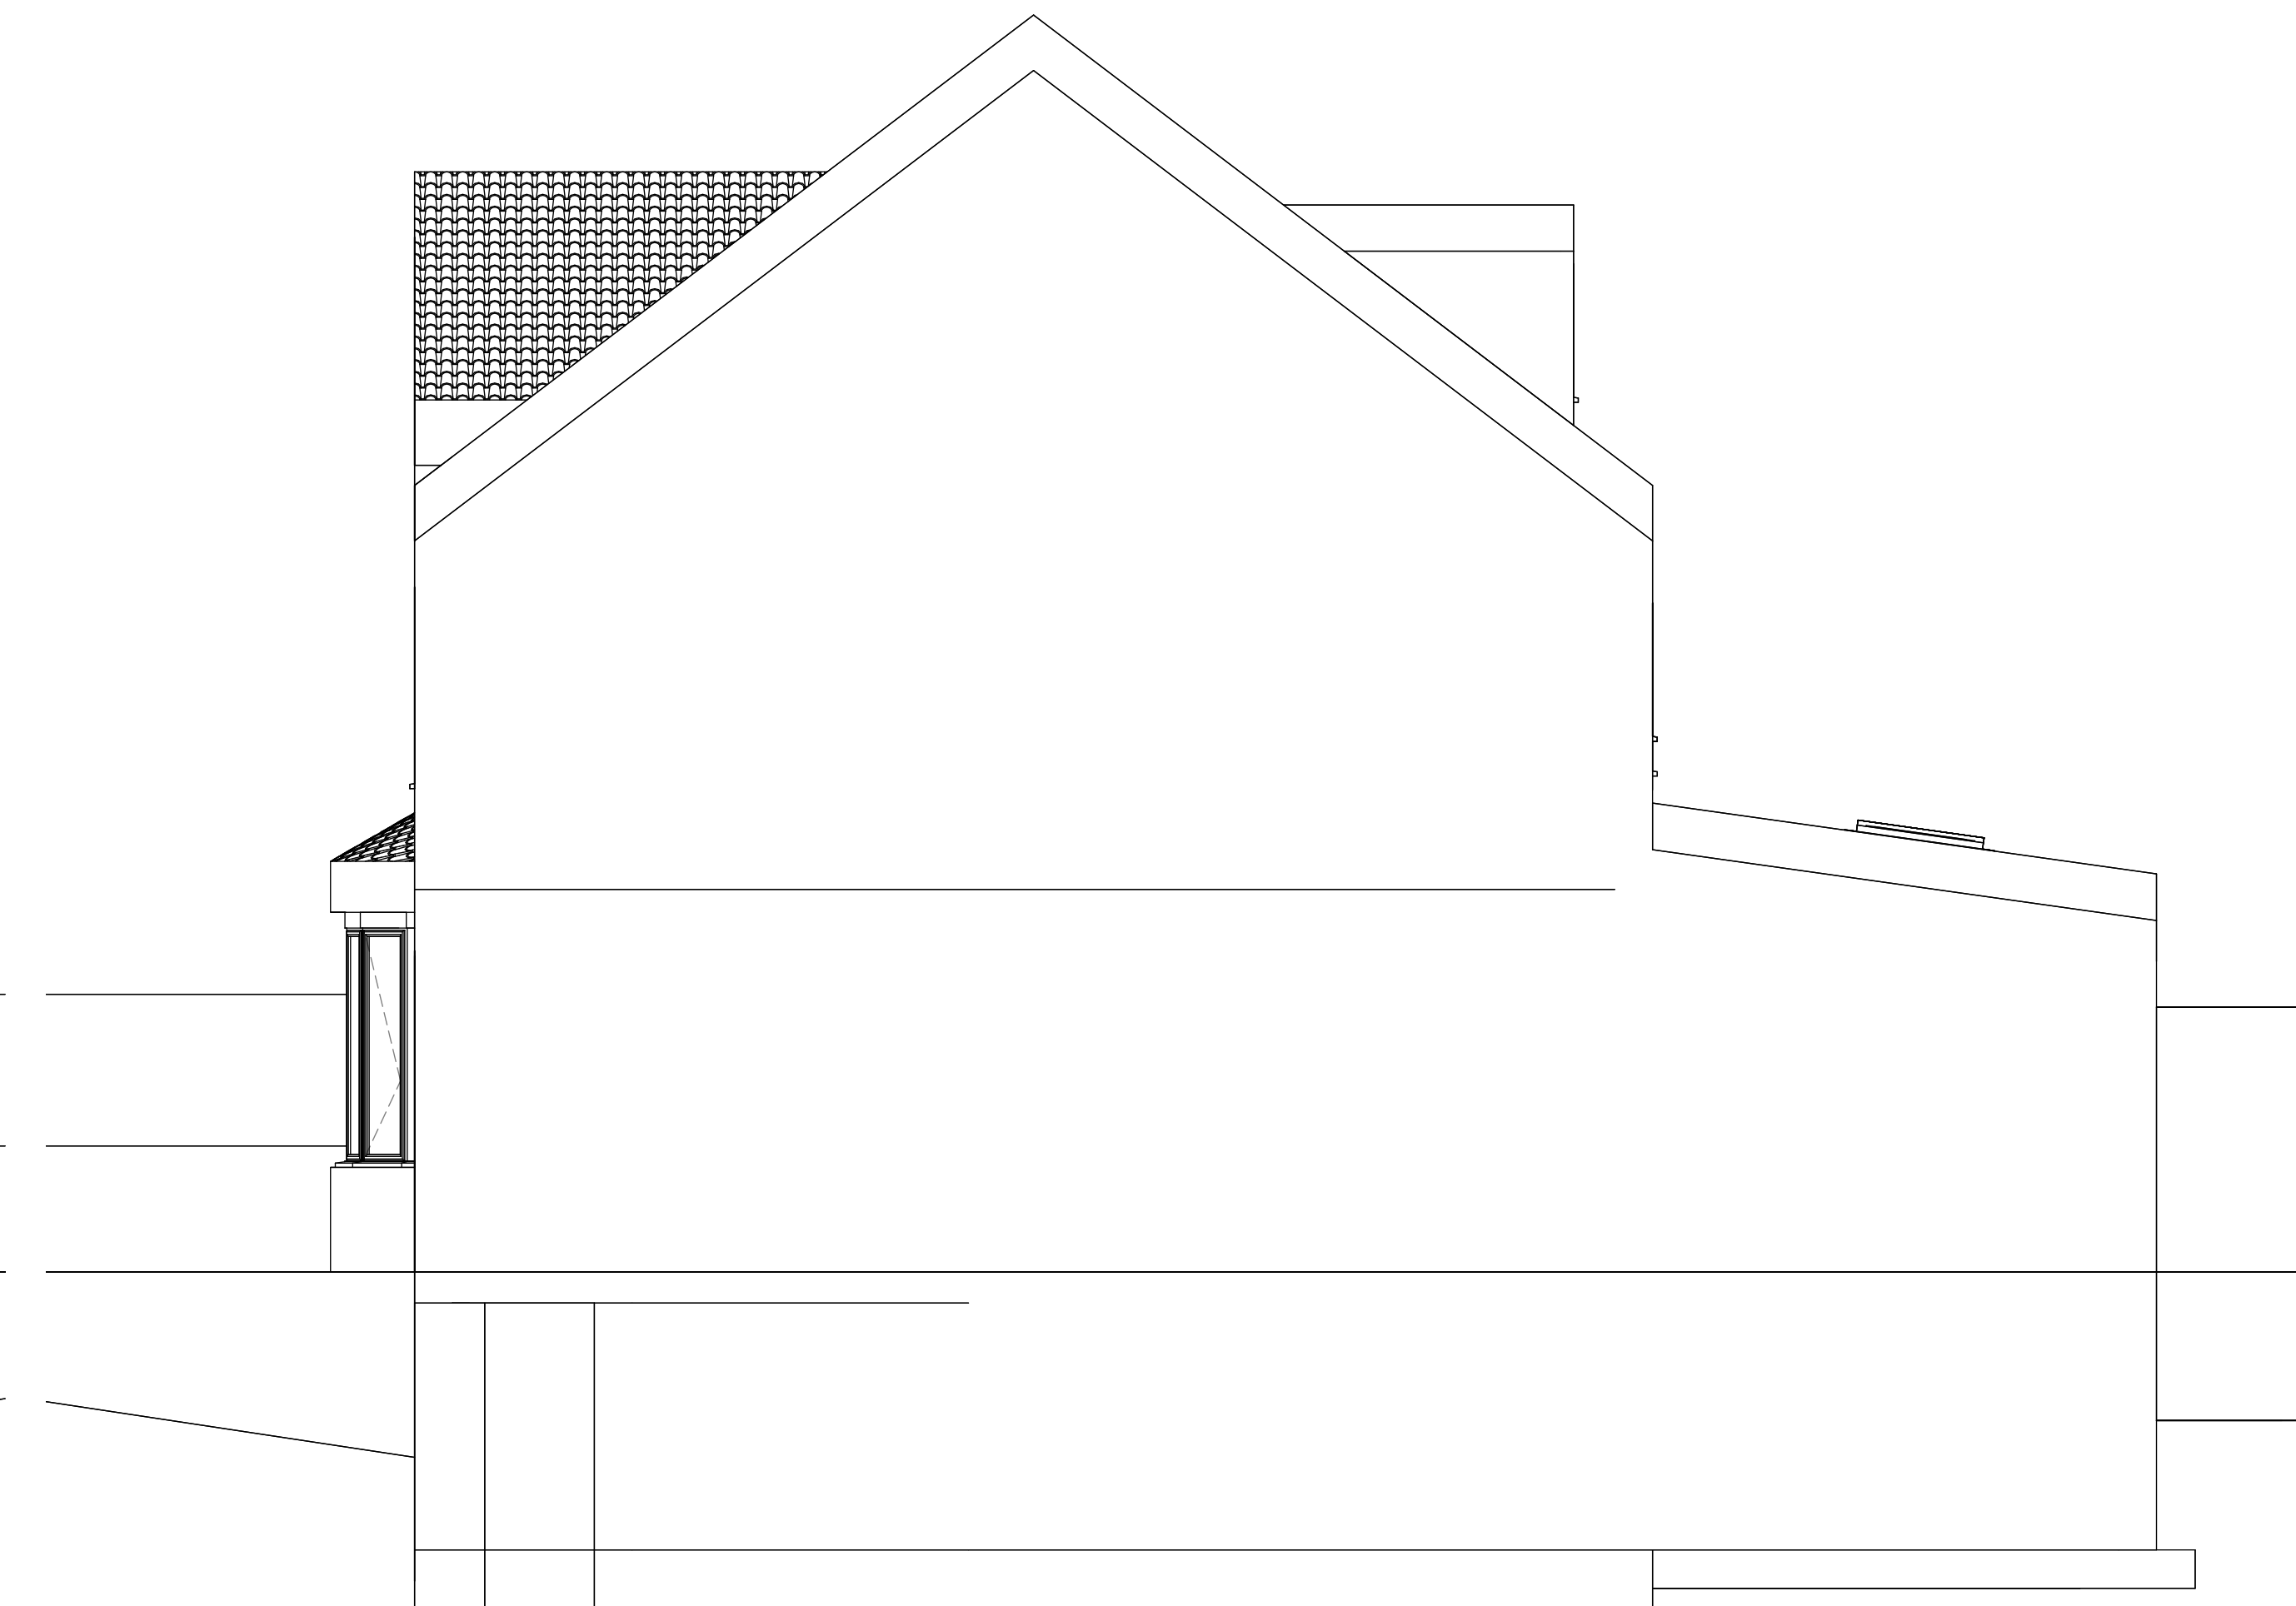
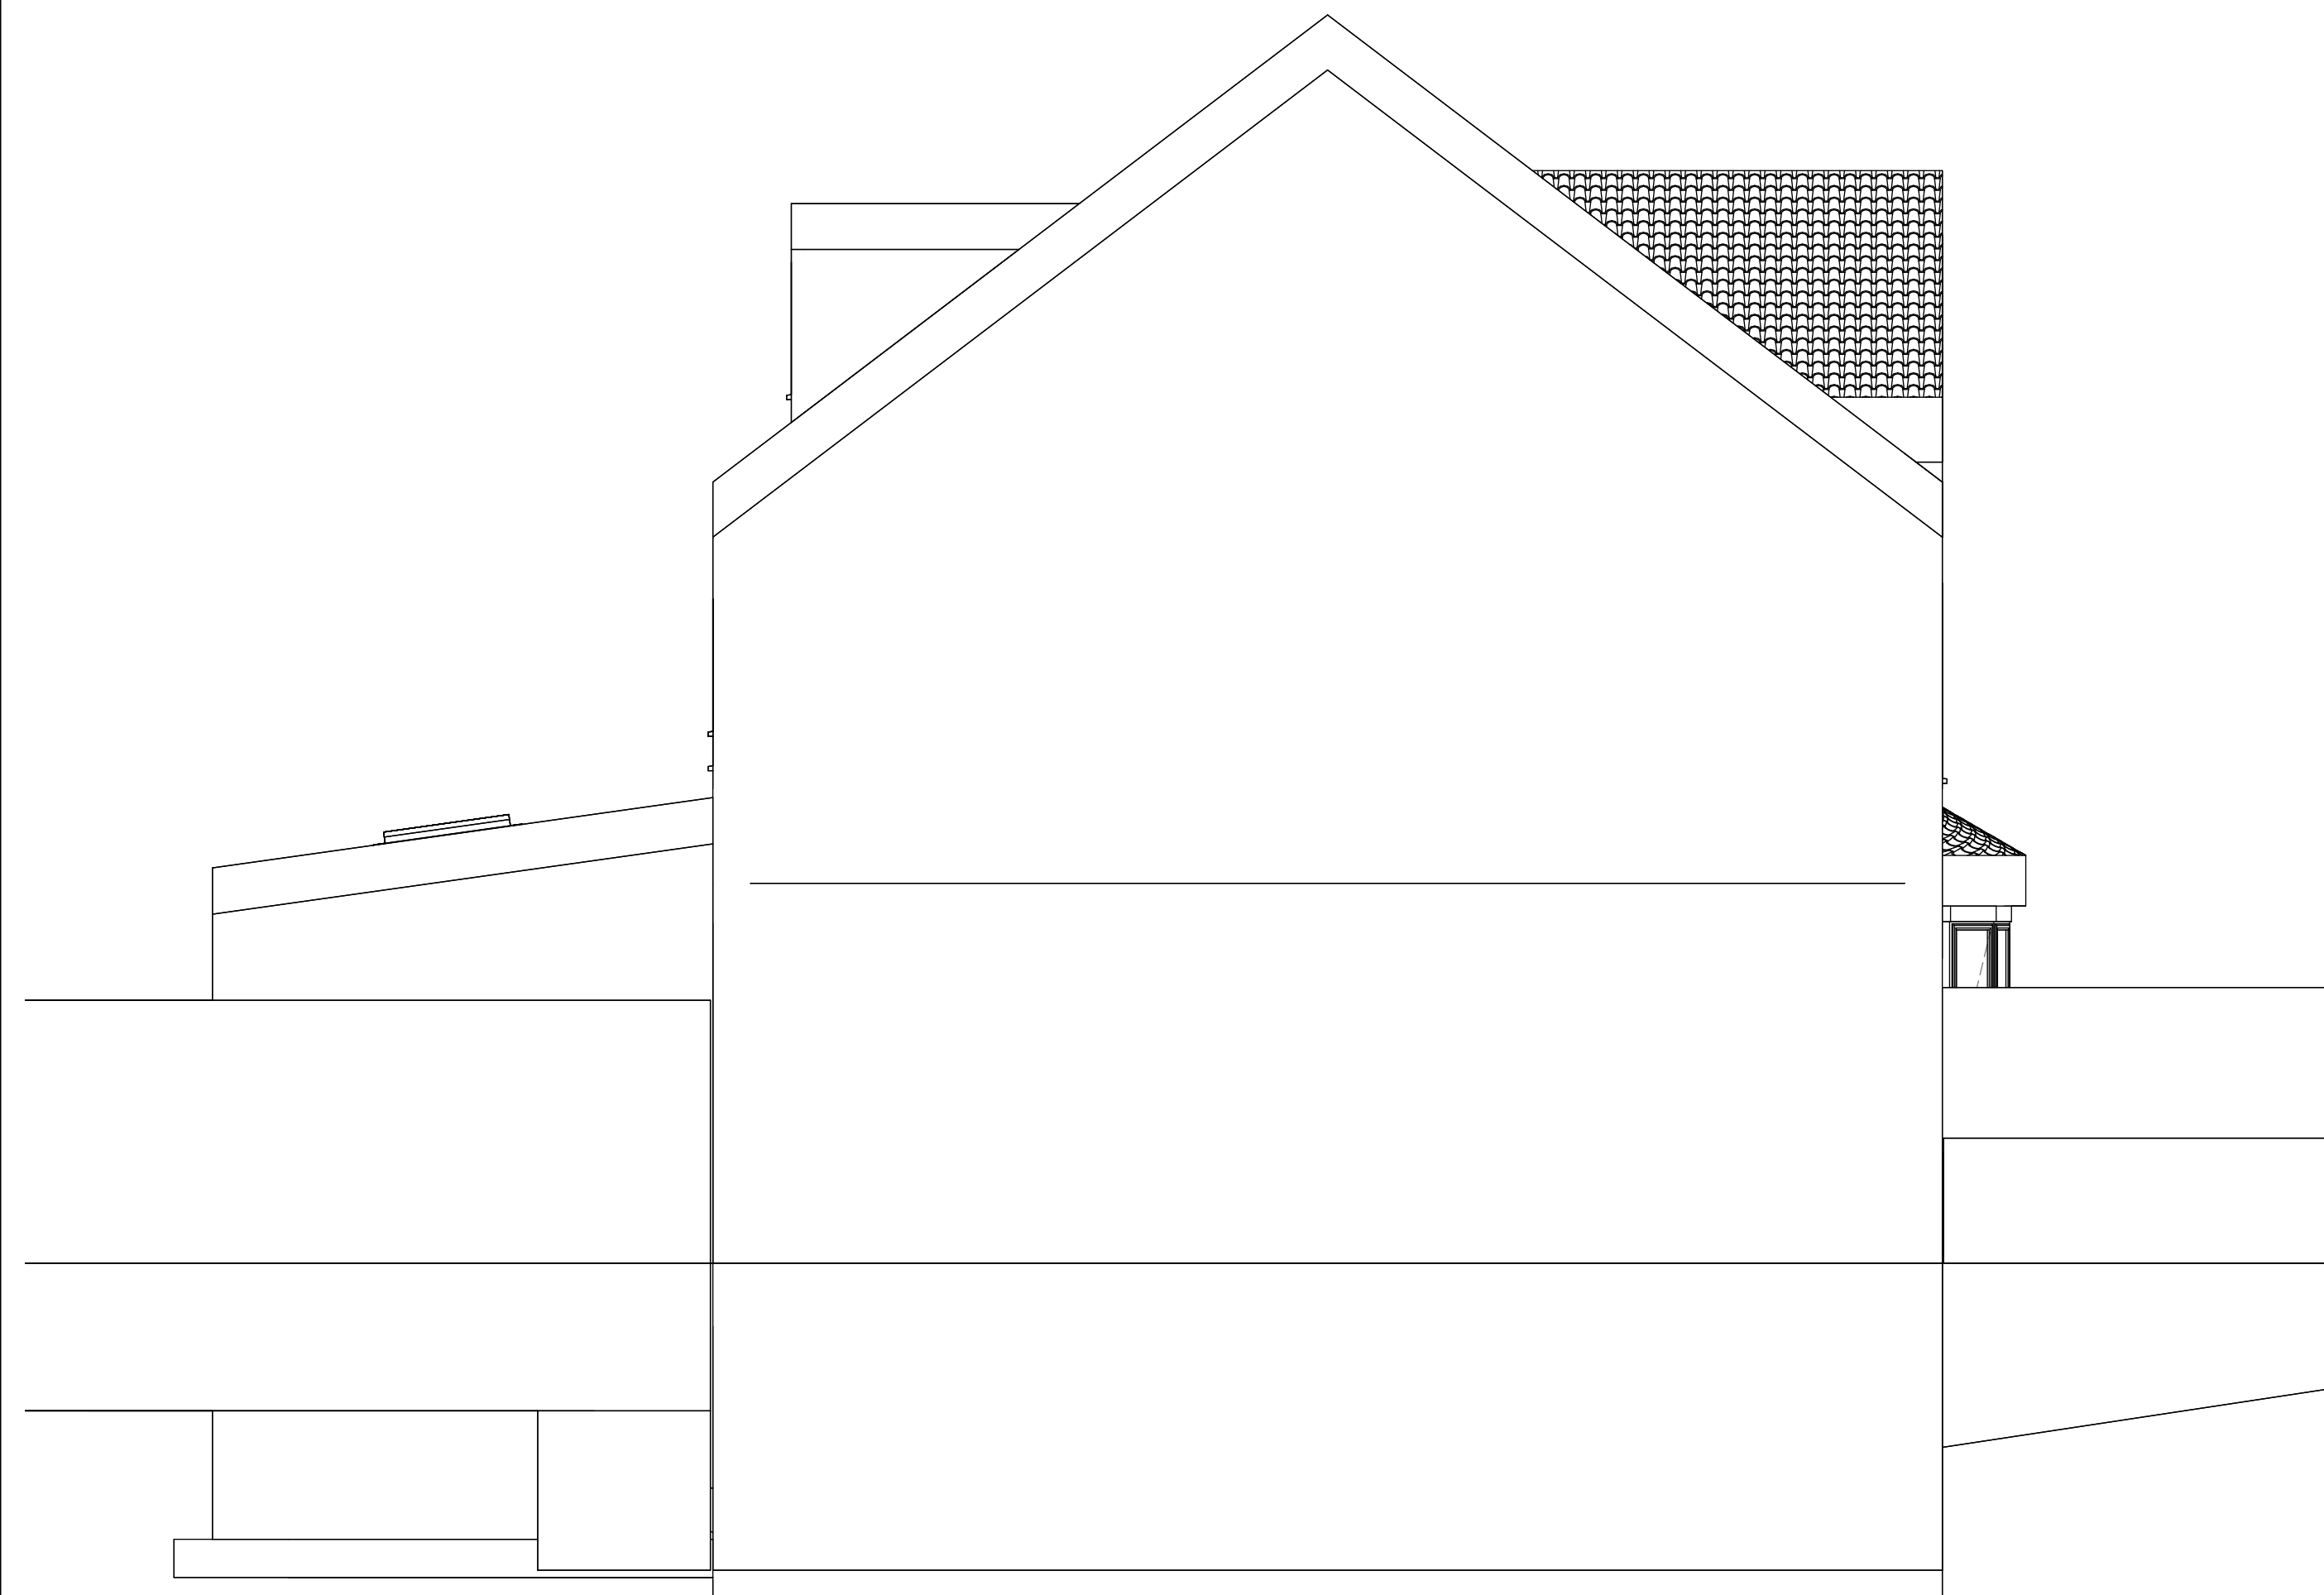
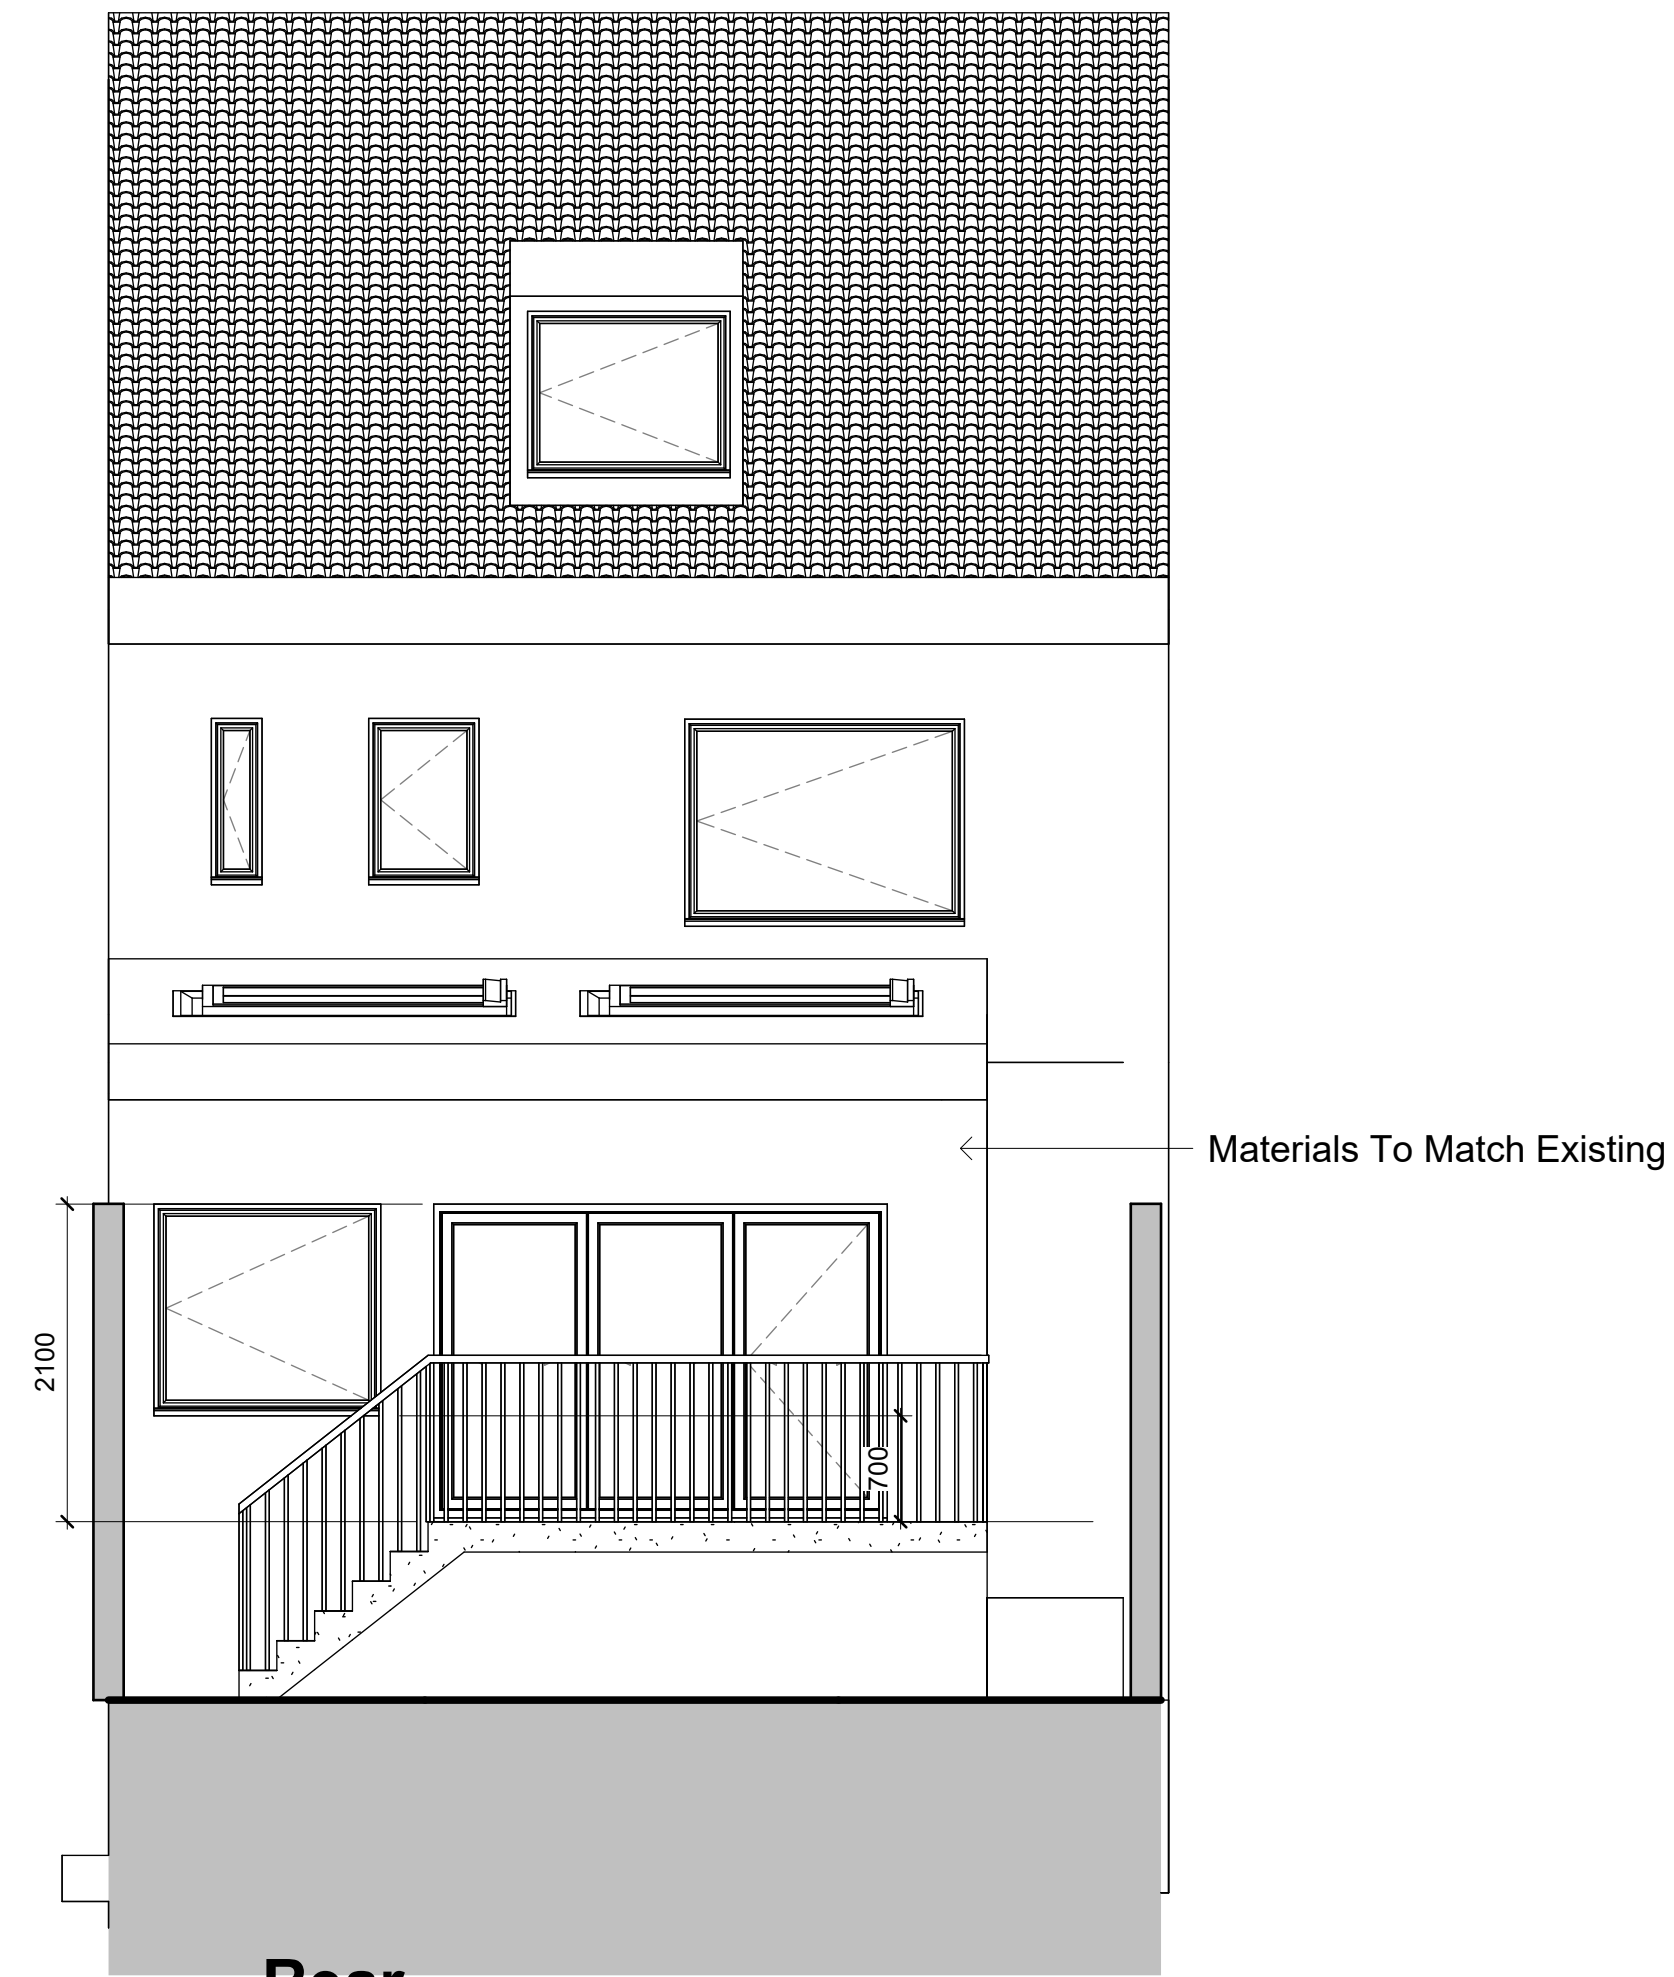


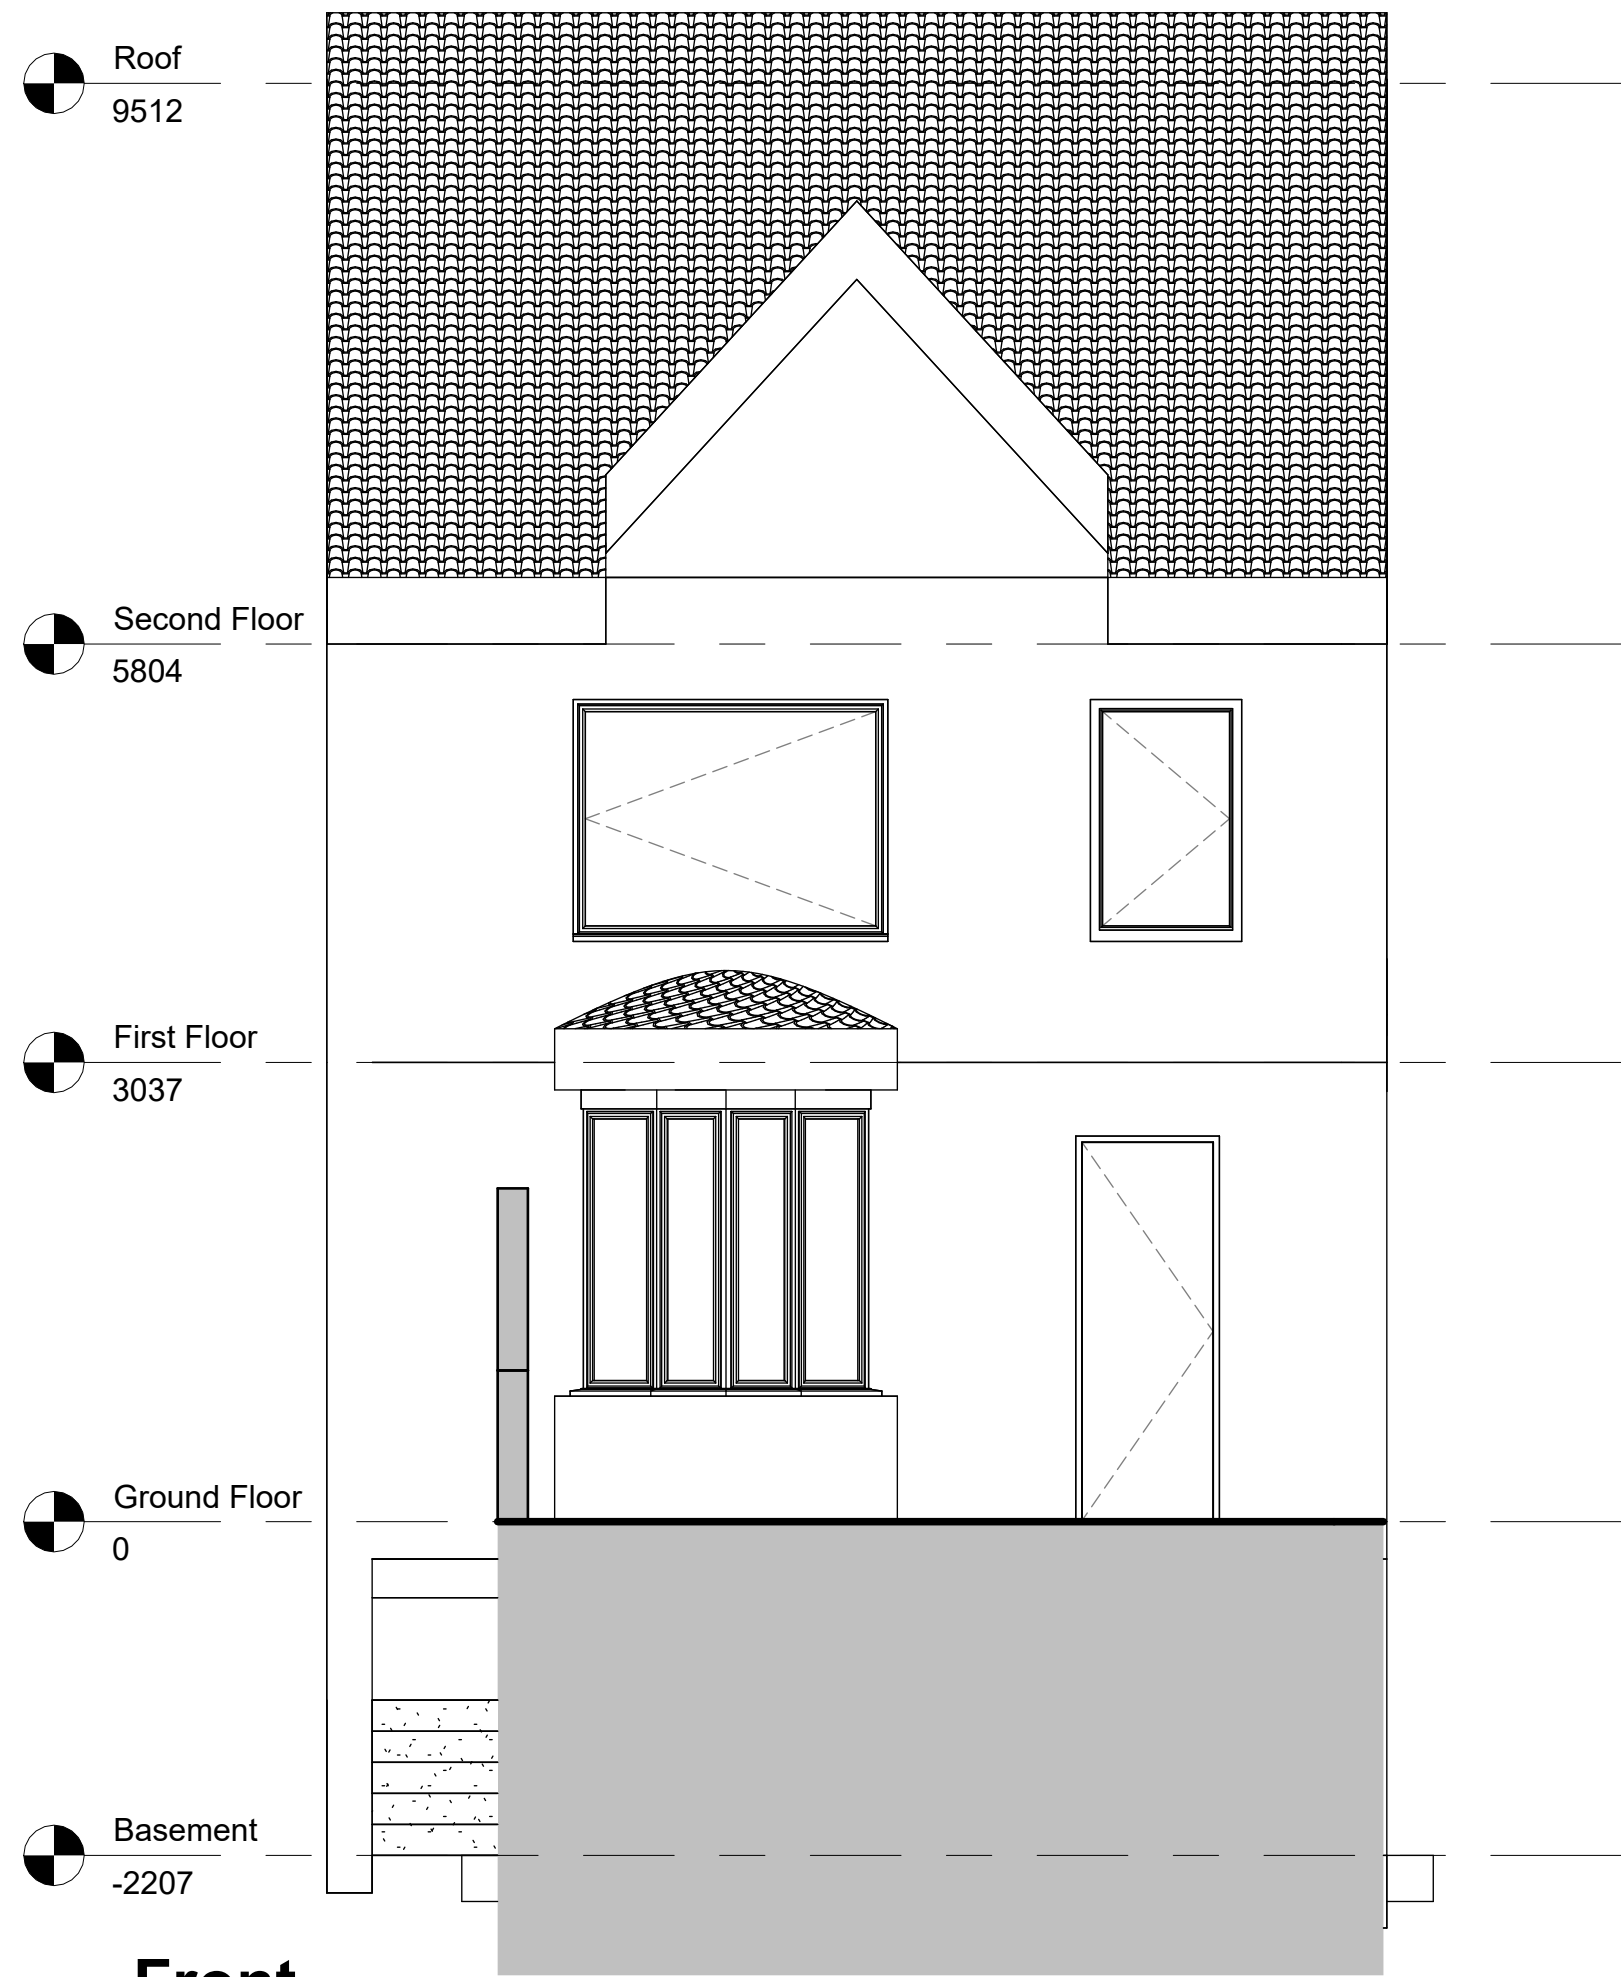

 T: 01484 941051 plan@trendarchitecture.co.uk www.trendarchitecture.co.uk	
Project Name 53 Greenhead Road, Huddersfield, HD1 4ER	
Drawing Title: Proposed Elevations	
Drawing Number: TR-A22-1101-007	Scale: 1 : 50@A1
Date: 13/01/23	Revision:
Drawn By: AM	Checked by: JA
Reason For Issue: Planning	