




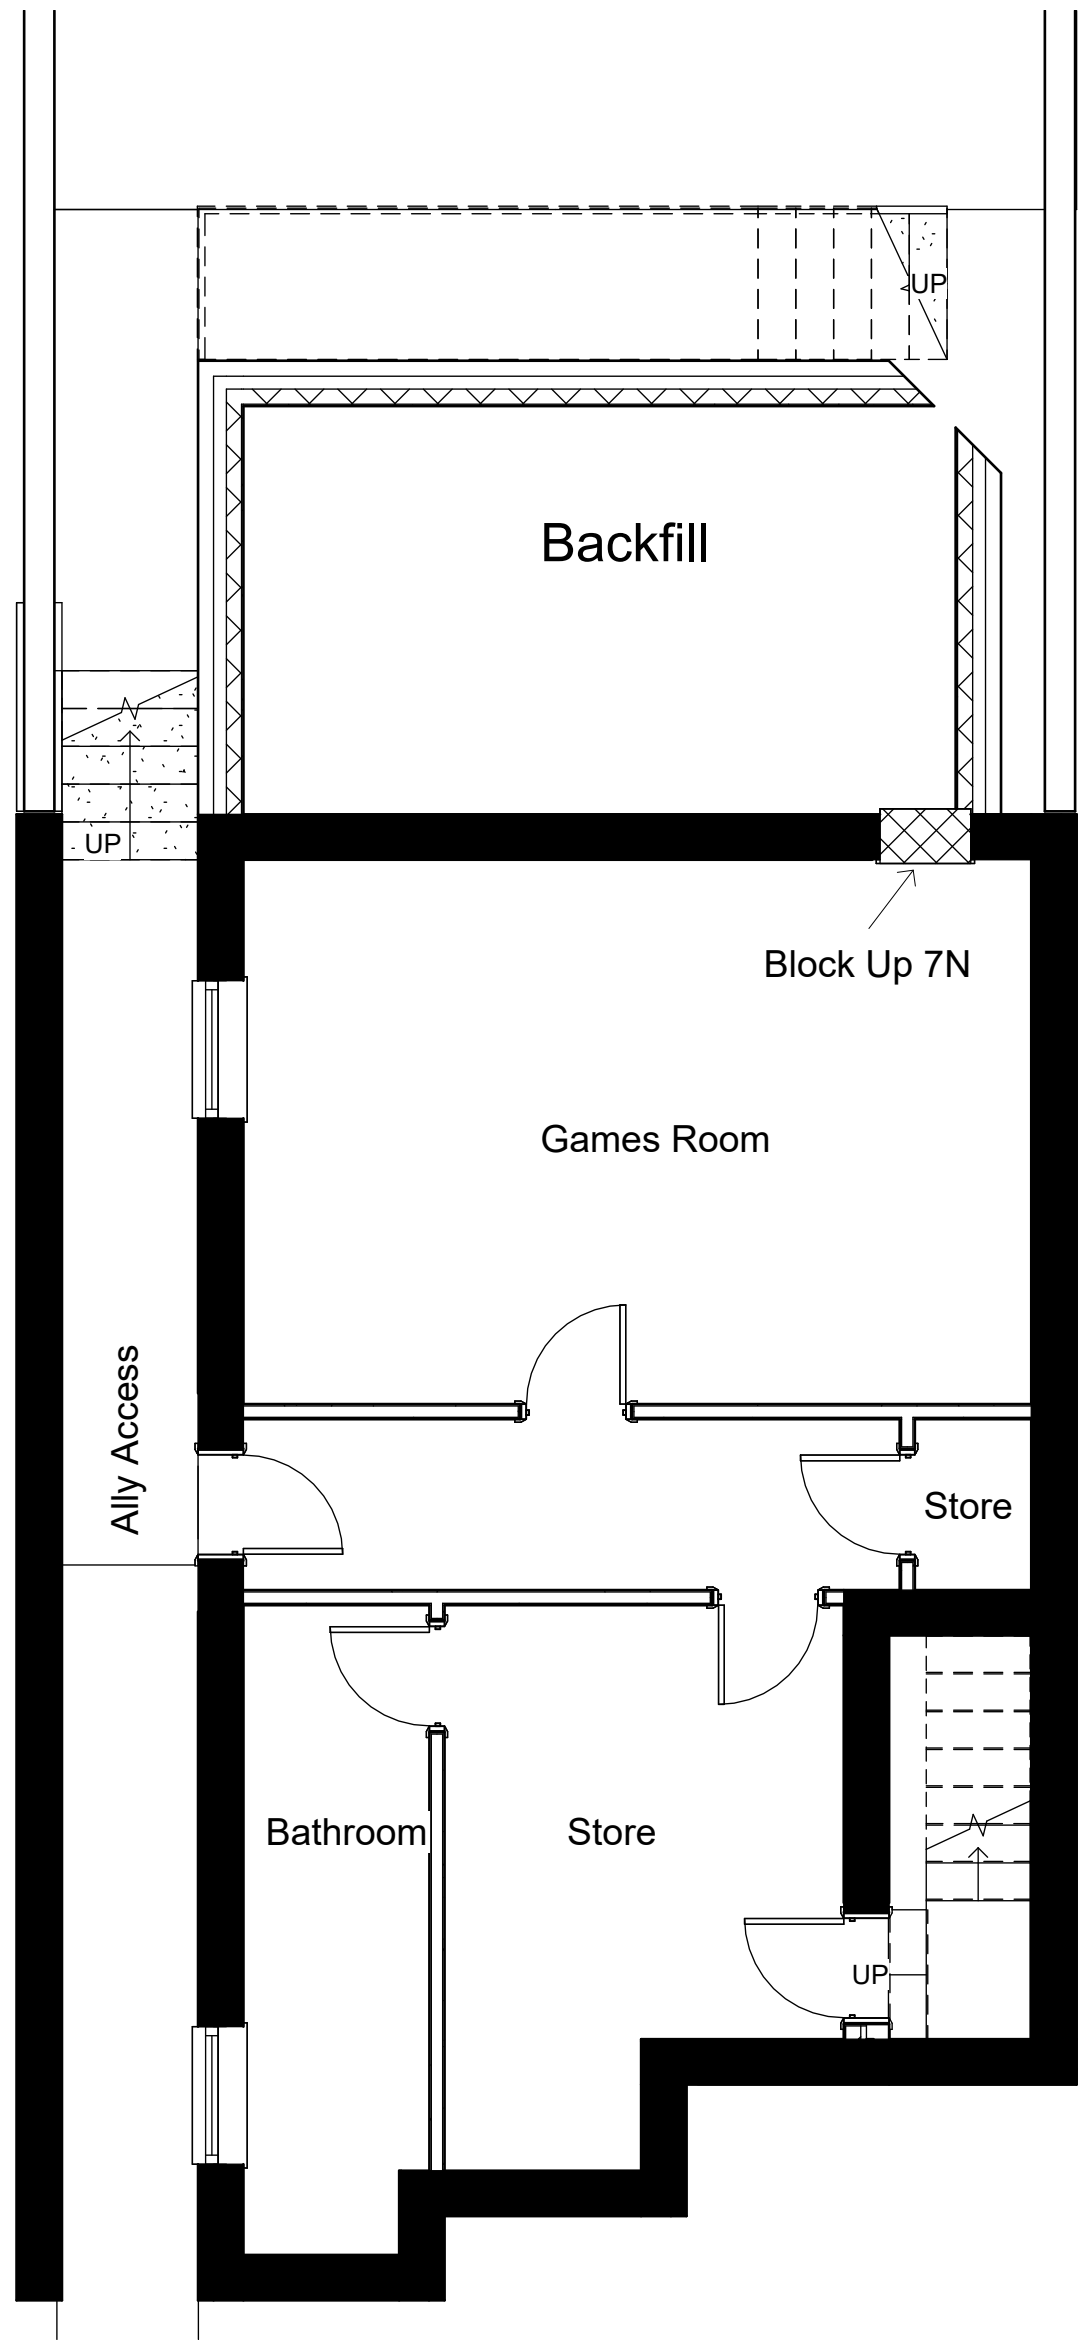


Basement
1 : 50

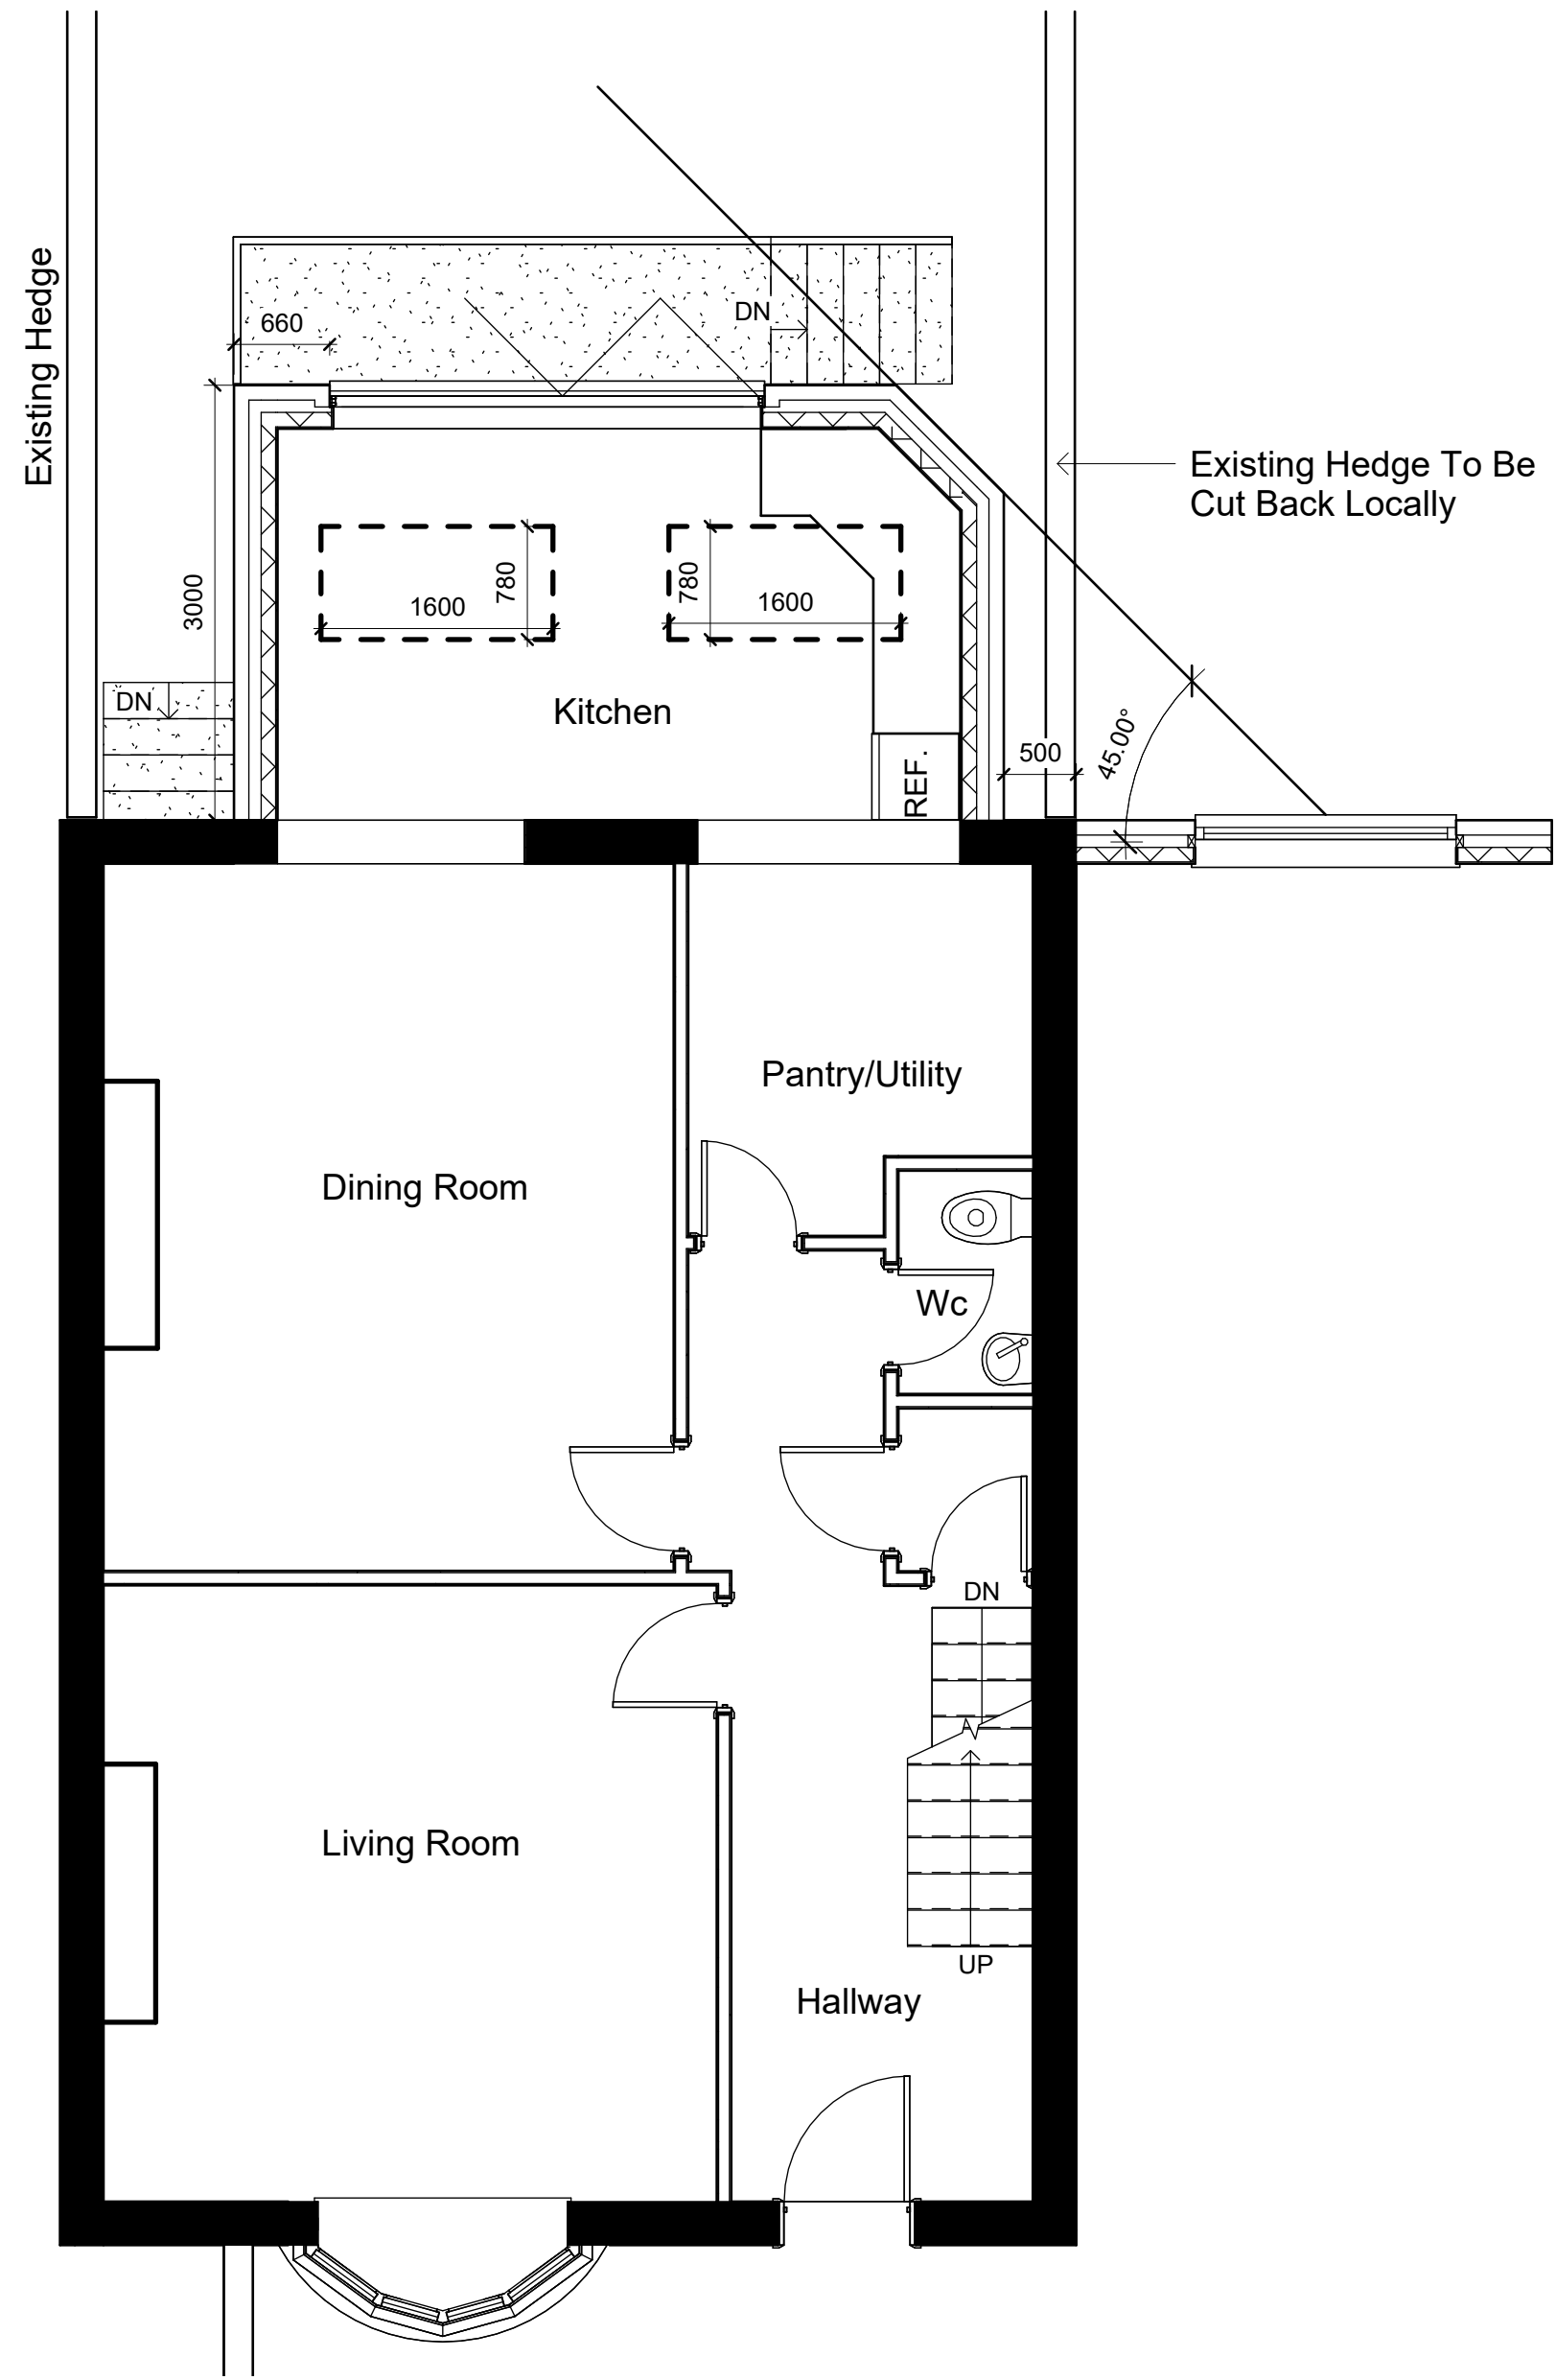

Ground Floor
1 : 50

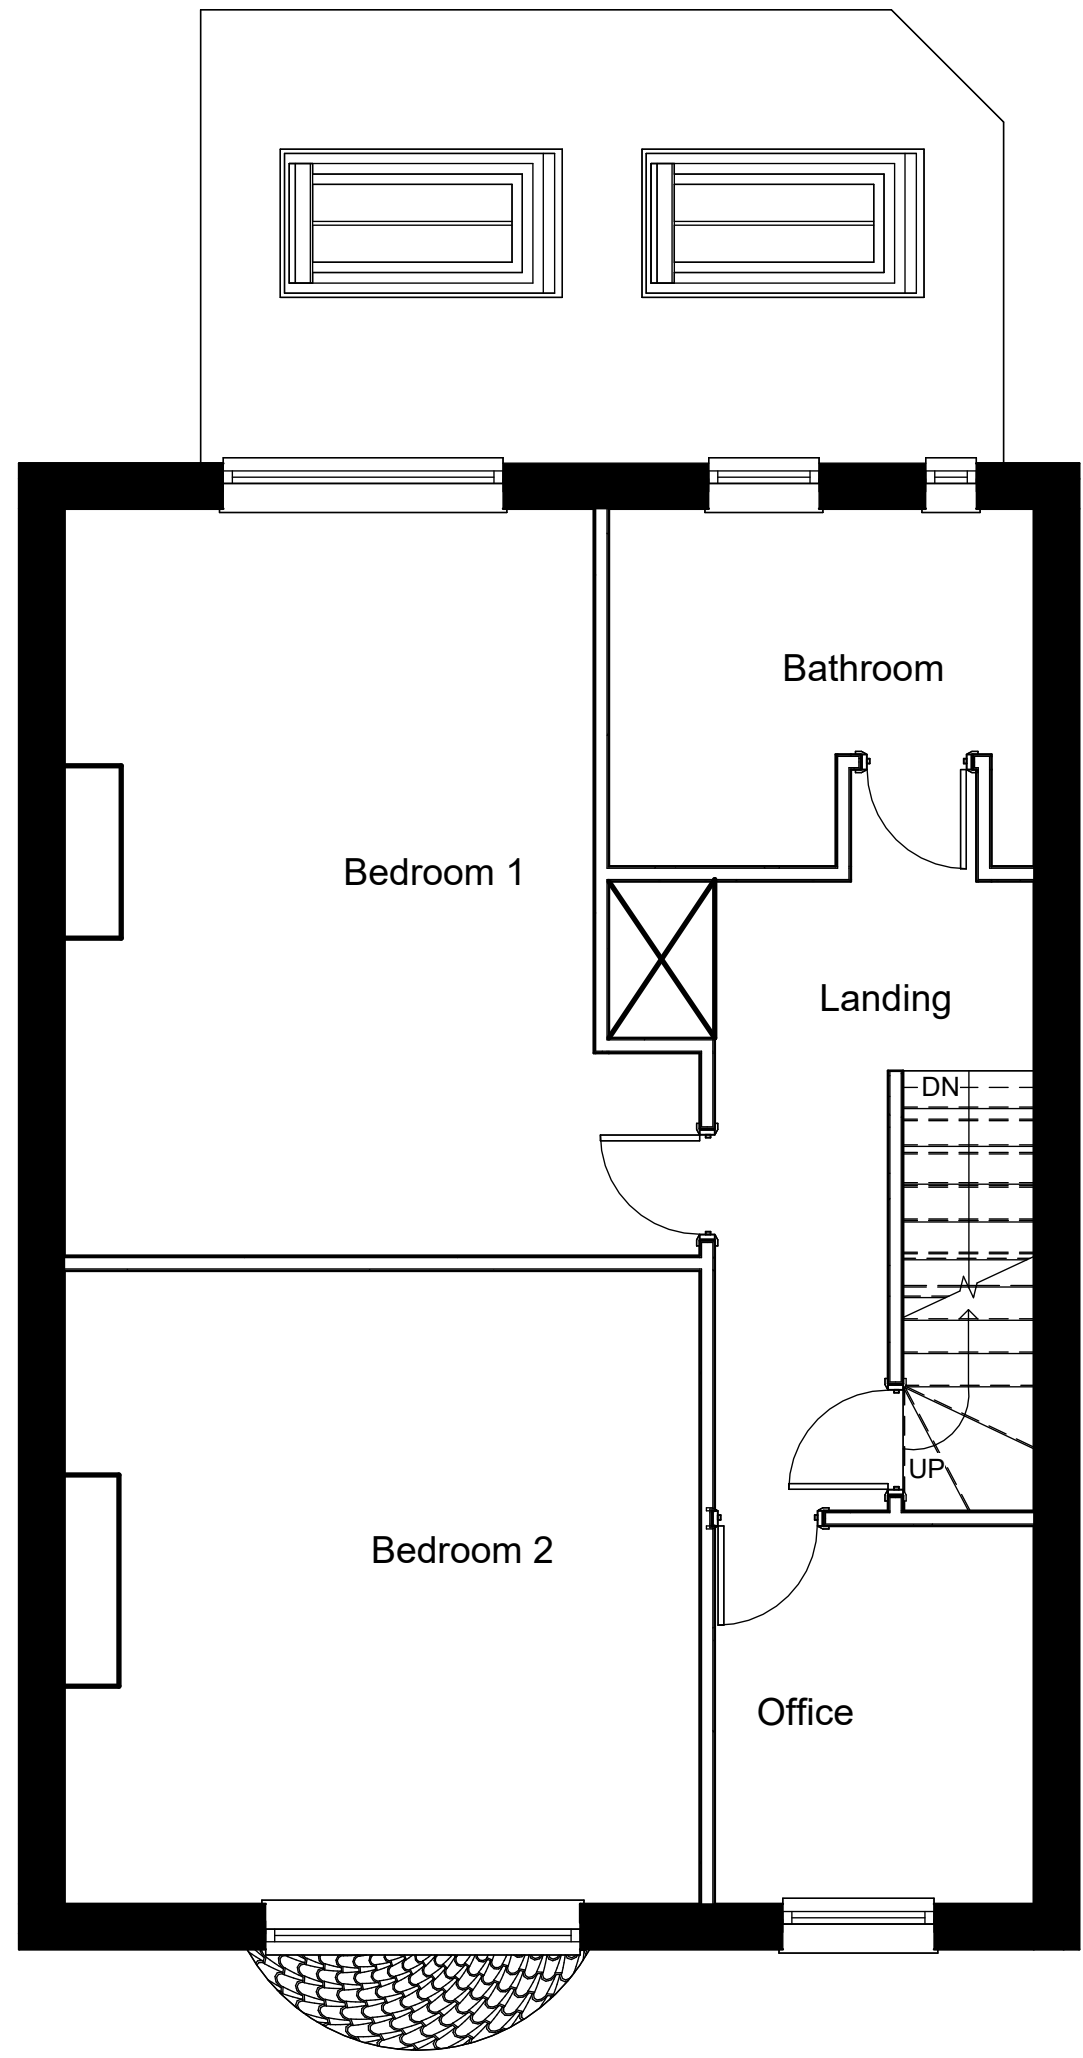

First Floor
1 : 50

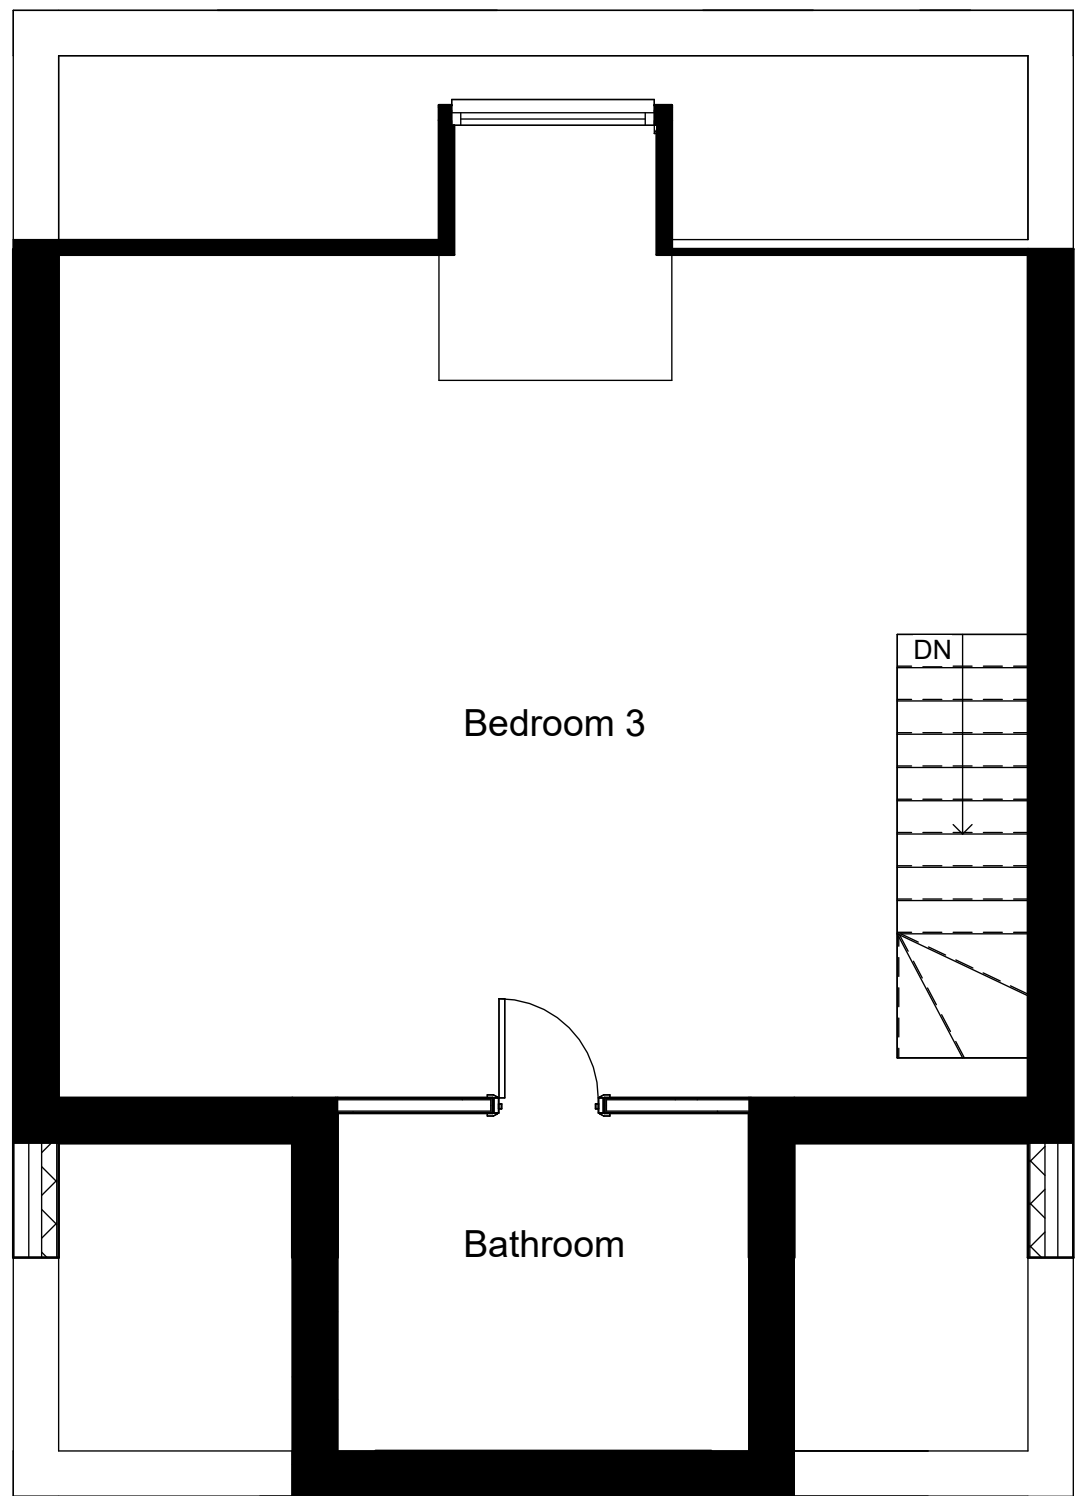

Second Floor
1 : 50

 TREND ARCHITECTURE T: 01484 941051 plan@trendarchitecture.co.uk www.trendarchitecture.co.uk	
Project Name 53 Greenhead Road, Huddersfield, HD1 4ER	
Drawing Title: Proposed Layout	
Drawing Number: TR-A22-1101-006	Scale: 1 : 50@A1
Date: 29/06/23	Revision: A
Drawn By: AM	Checked by: JA
Reason For Issue: Planning	