

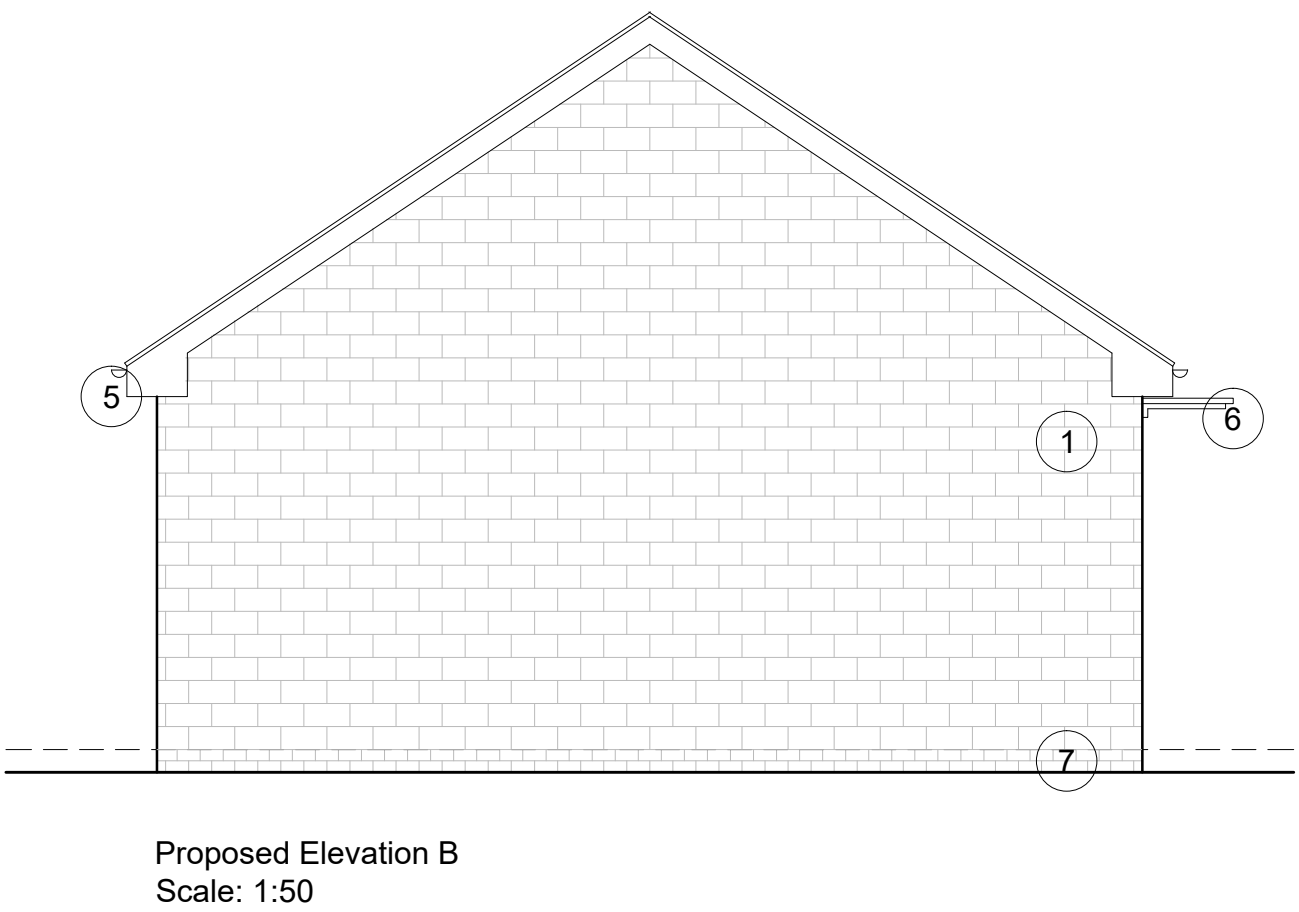
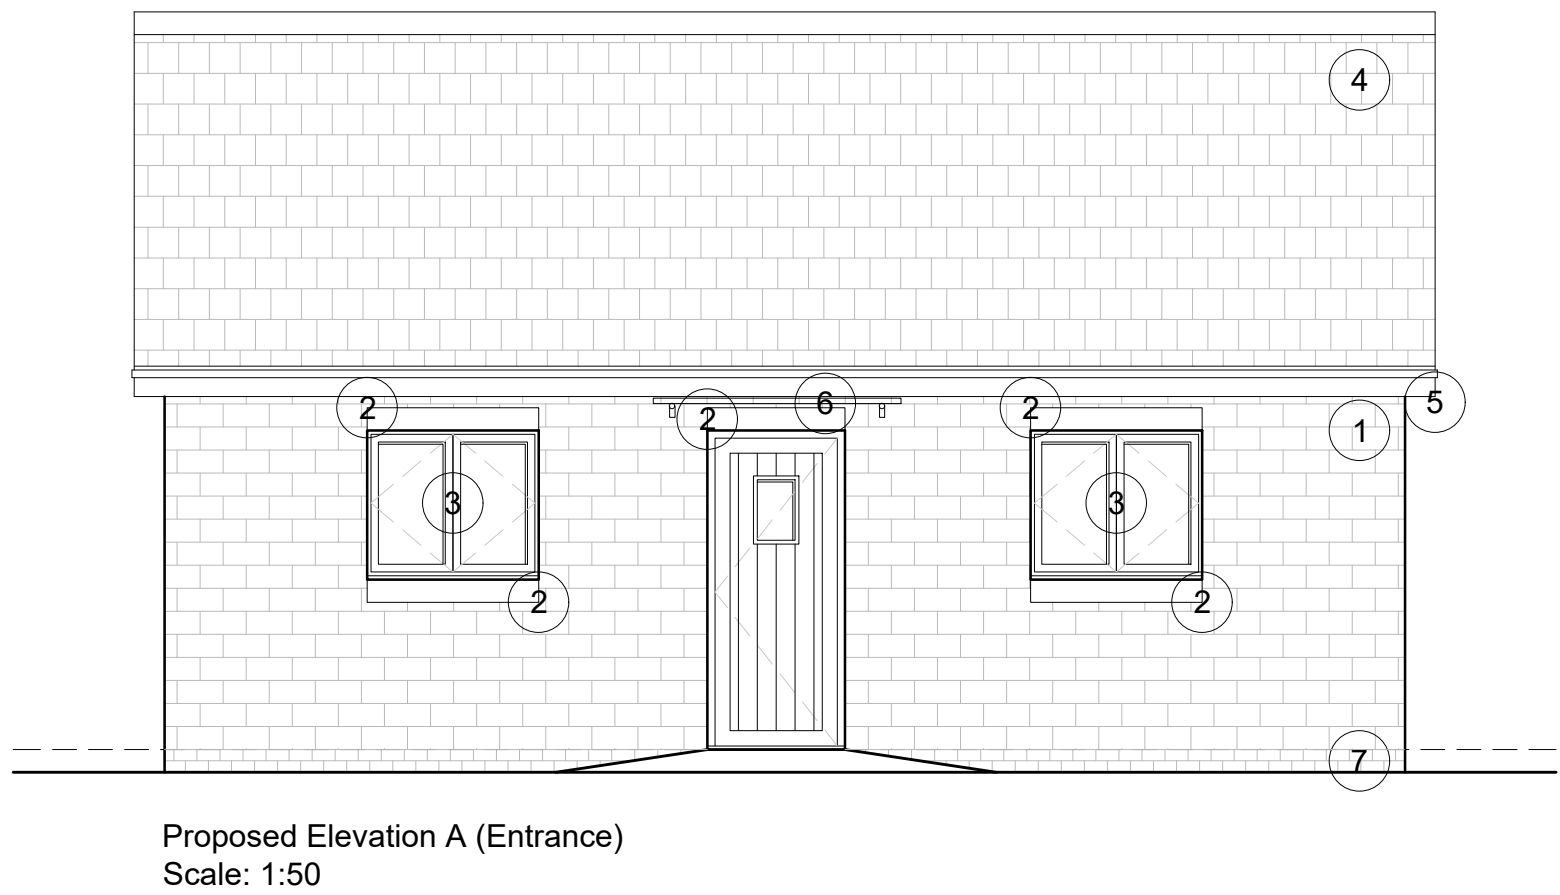
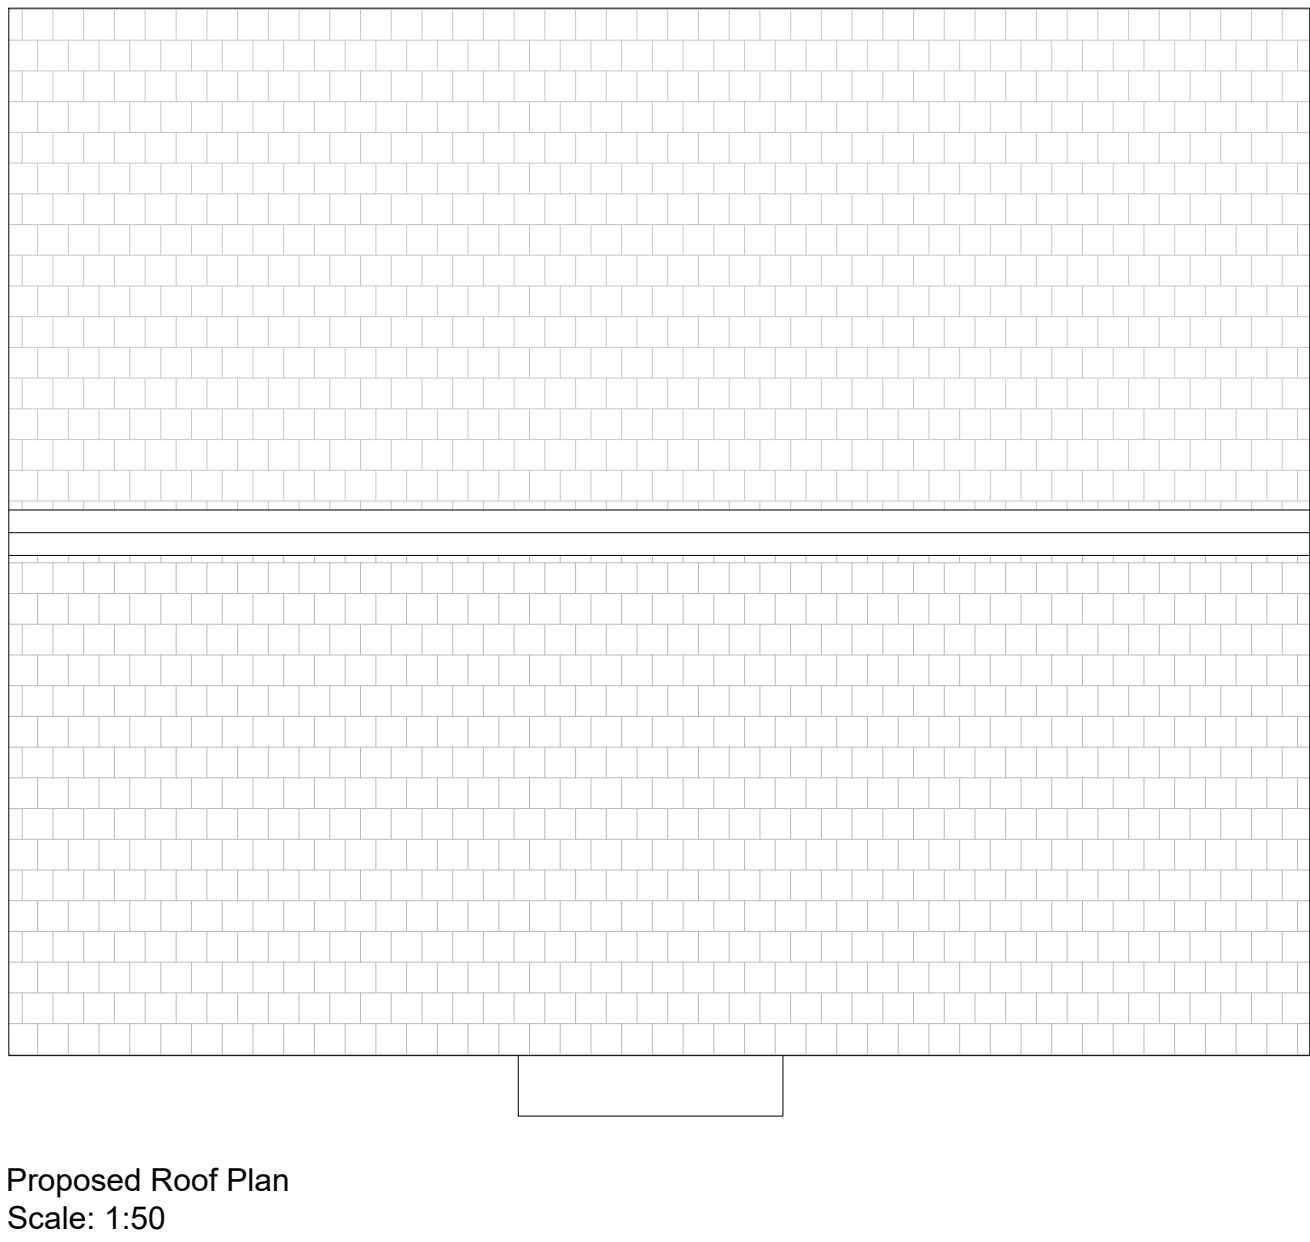
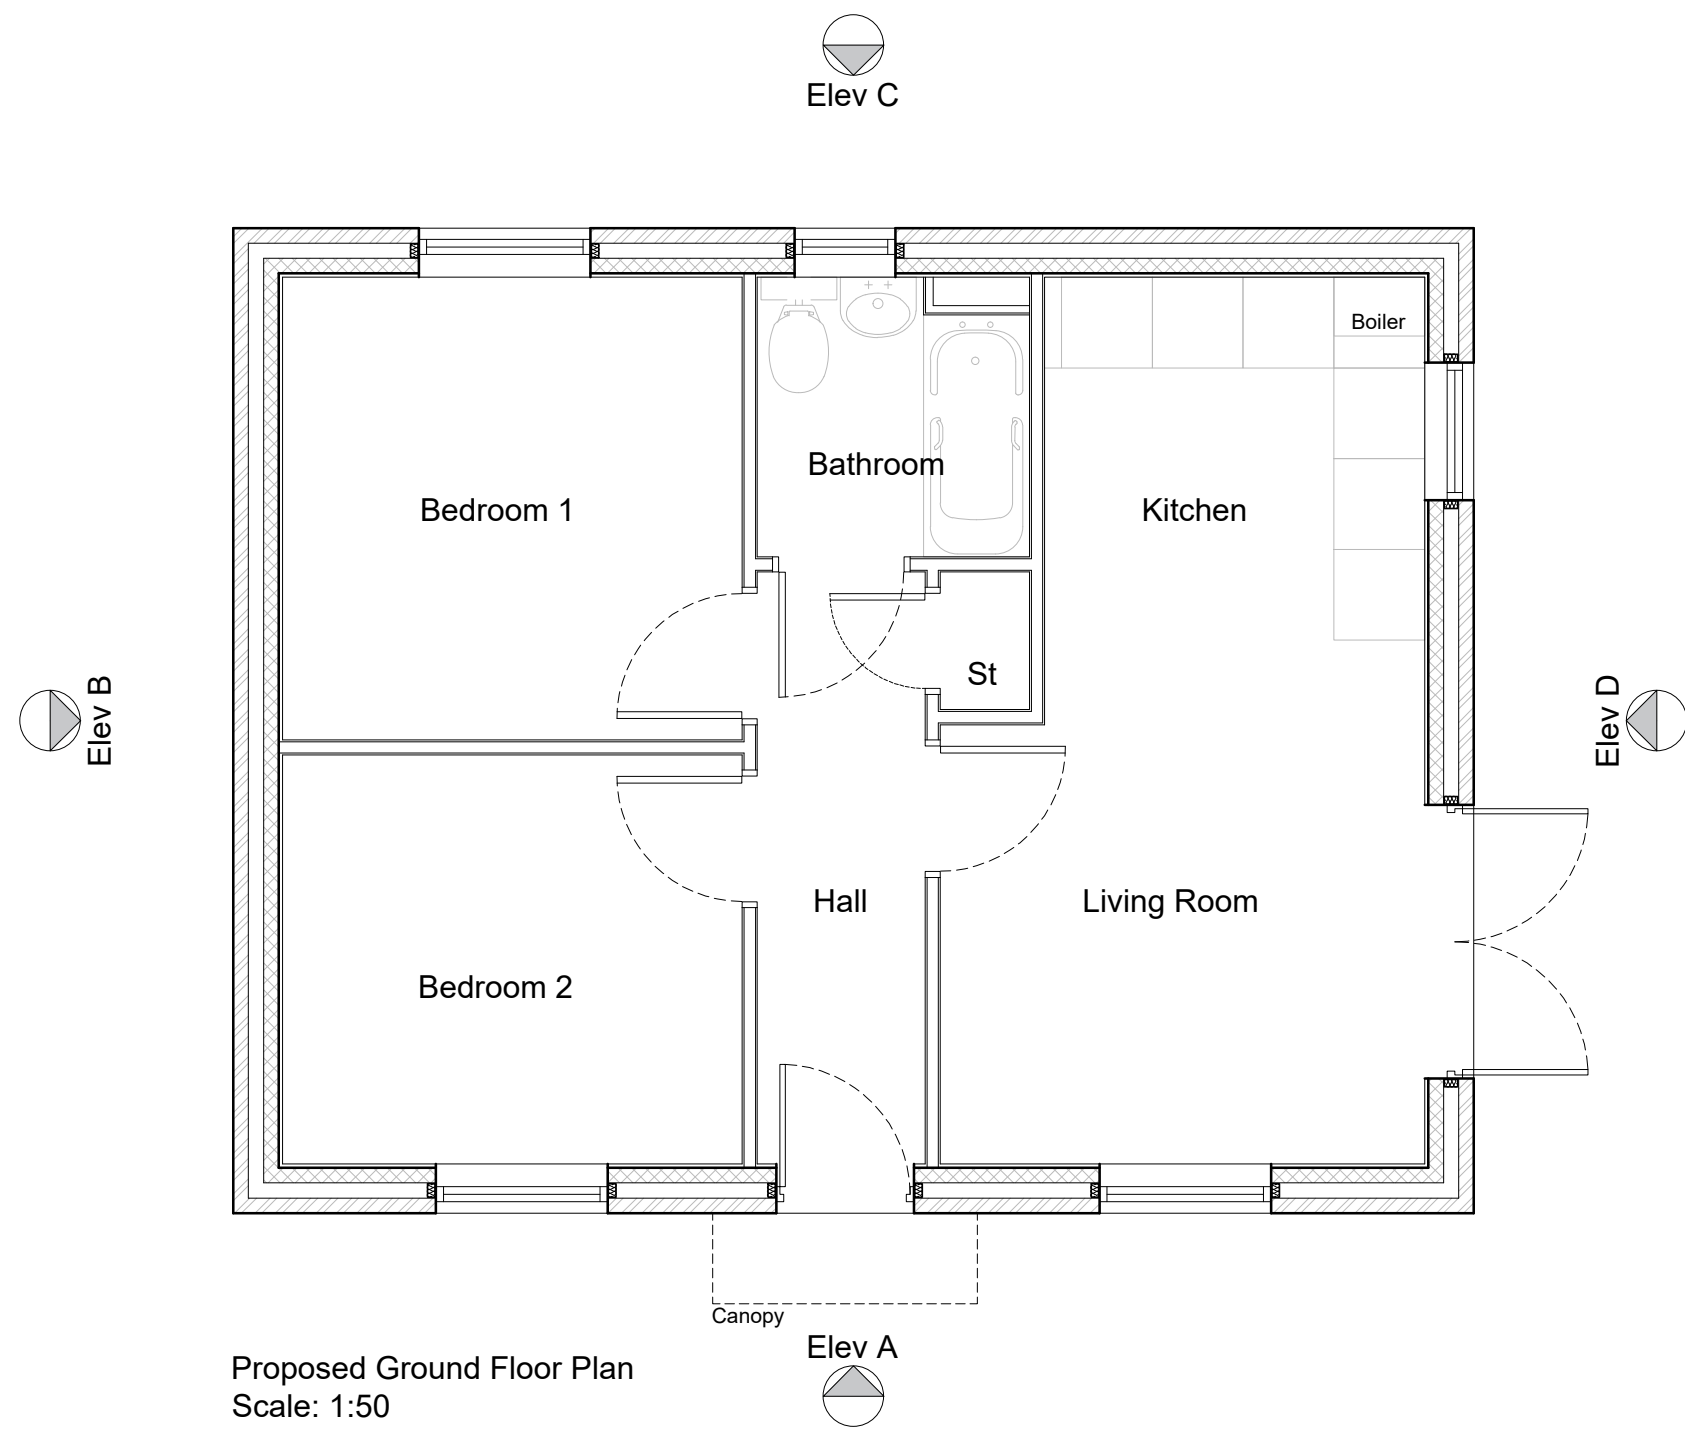


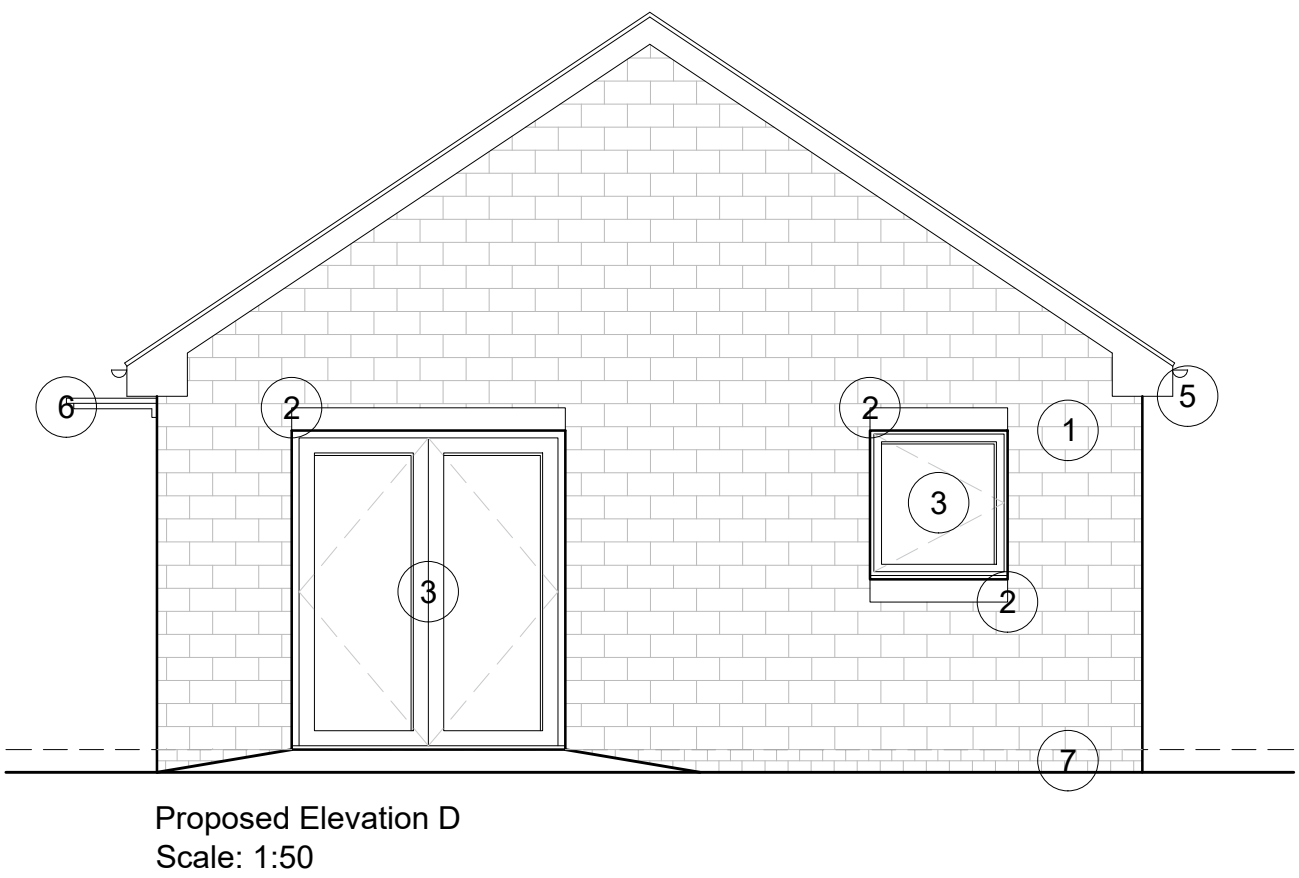


- 1 140mm coursed split stone.
Newlay Split faced, colour Calder Buff.
- 2 140mm decorative cast stone head and sills.
- 3 uPVC door and window system, anthracite.
- 4 Concrete roof tiles.
Marley Modern Interlocking, colour antracite.
- 5 uPVC fascia boards and rainwater goods, anthracite.
- 6 Glazed entrance canopy.
- 7 Red engineering brickwork up to DPC.

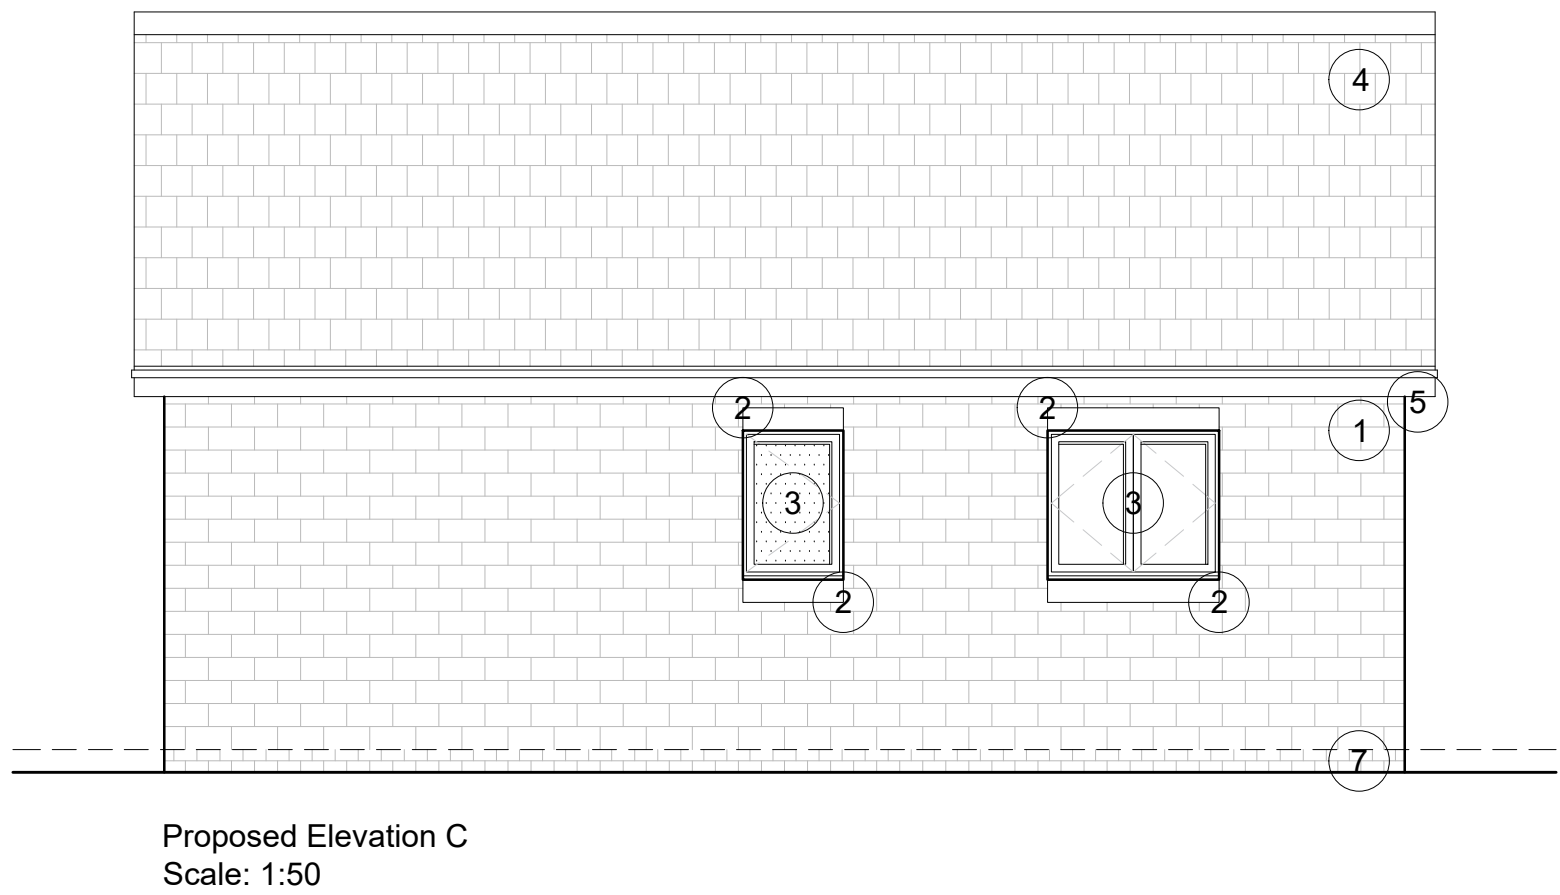

Do not scale from this drawing. All drawings to be checked on site. If in doubt, please ask.

Revision: A Date: 04/04/2023
Layout and elevations revised following clients comments.
Revision: B Date: 28/04/2023
Layout and elevations revised following clients comments.
Revision: C Date: 04/05/2023
Layout revised following clients comments.
Revision: D Date: 04/05/2023
Bedroom dimensions revised following clients comments.
Revision: E Date: 26/06/2023
Materials revised following case officers comments.

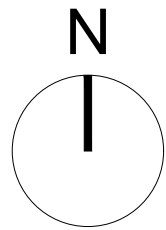

CHETWYND ARCHITECTS

Address: 305 Springvale Road, Crookesmoor, Sheffield, S10 1LL
Tel: 07891586373
Email: andrew@chetwyndarchitects.co.uk
Instagram: a_chetwynd

Client:
Mr P Hargreaves

Project:
Crosland Moor

Huddersfield

HD4 5AY

Drawing Title:
Proposed Dwelling Type 01

Drawing Status:
Planning

Scale:

1:50

Date:

04/04/2023

Paper Size:

A1

DWG No:

2138_11E