


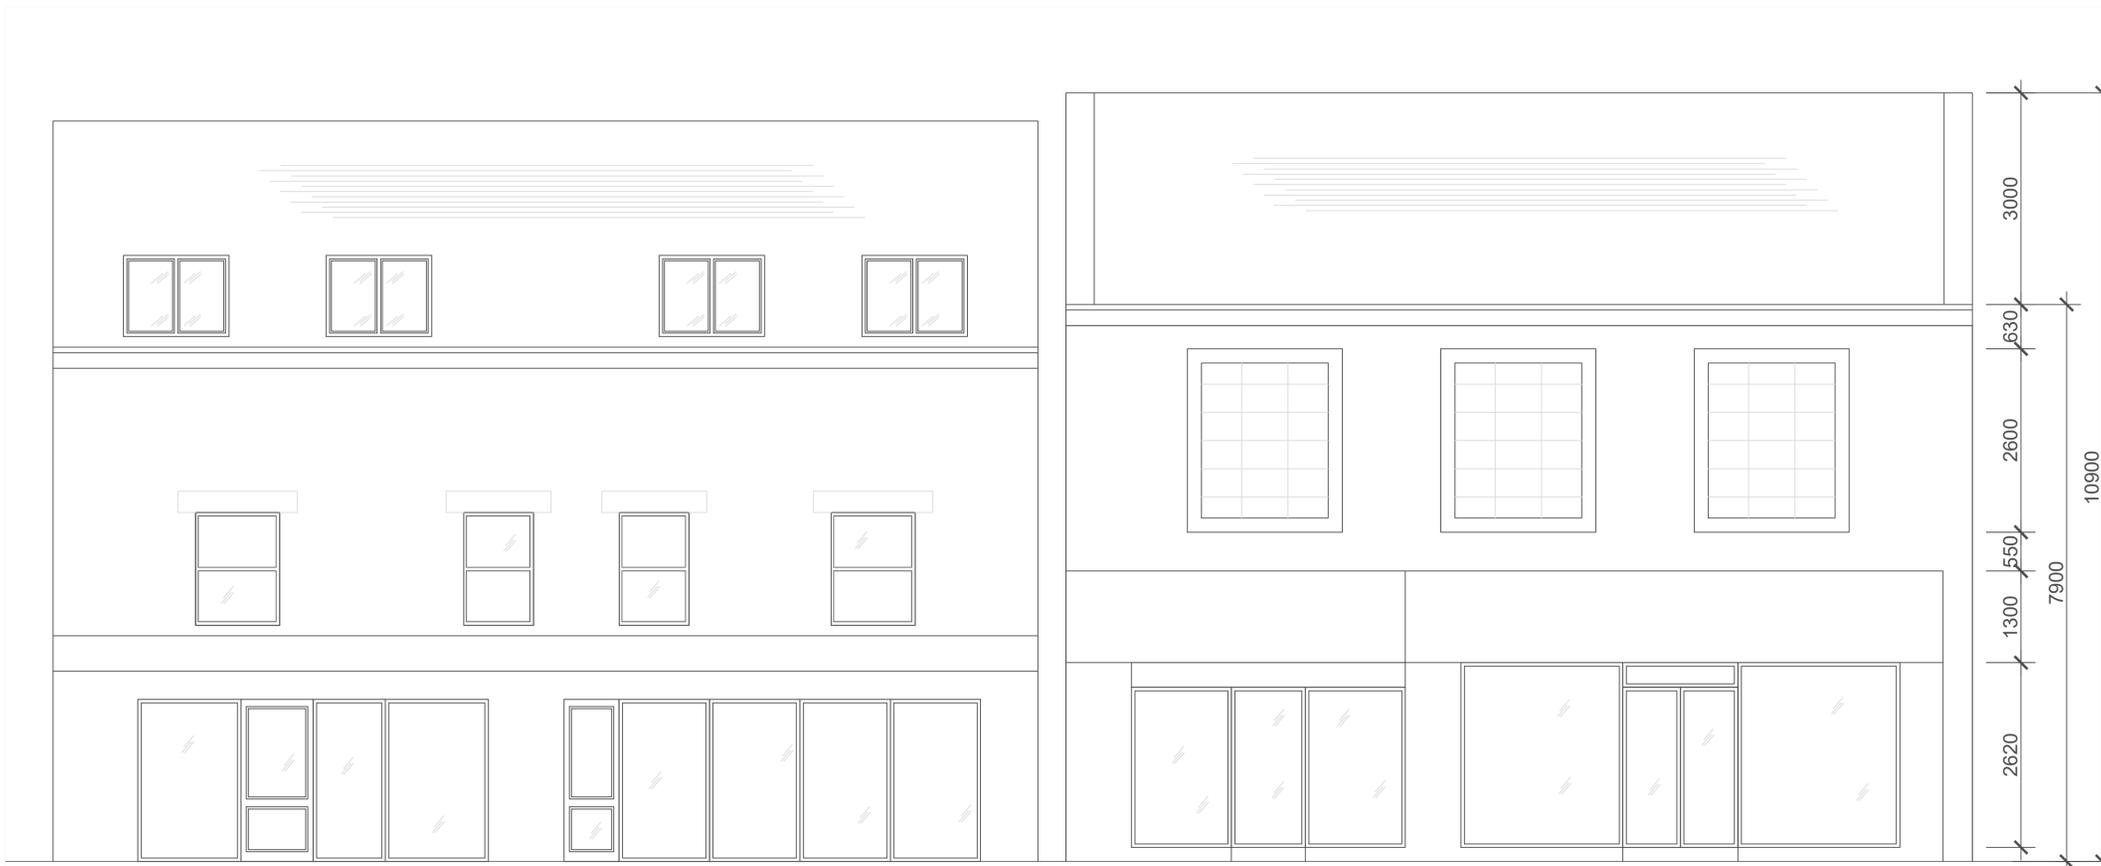

EXISTING STREET SCENE ELEVATION 1:50



PROPOSED STREET SCENE ELEVATION 1:50



OSI PROPERTIES LTD  
 444 HUDDERSFIELD RD  
 DEWSBURY  
 WF13 3EP

PLANNING APPLICATION  
 TWO STOREY REAR AND  
 SECOND FLOOR  
 EXTENSIONS

EXISTING/  
 PROPOSED:  
 STREET SCENE  
 ELEVATIONS

SCALE:  
 1:50

DATE: 10/2024  
 DRAWING NO: 008  
 PAPER SIZE A1