
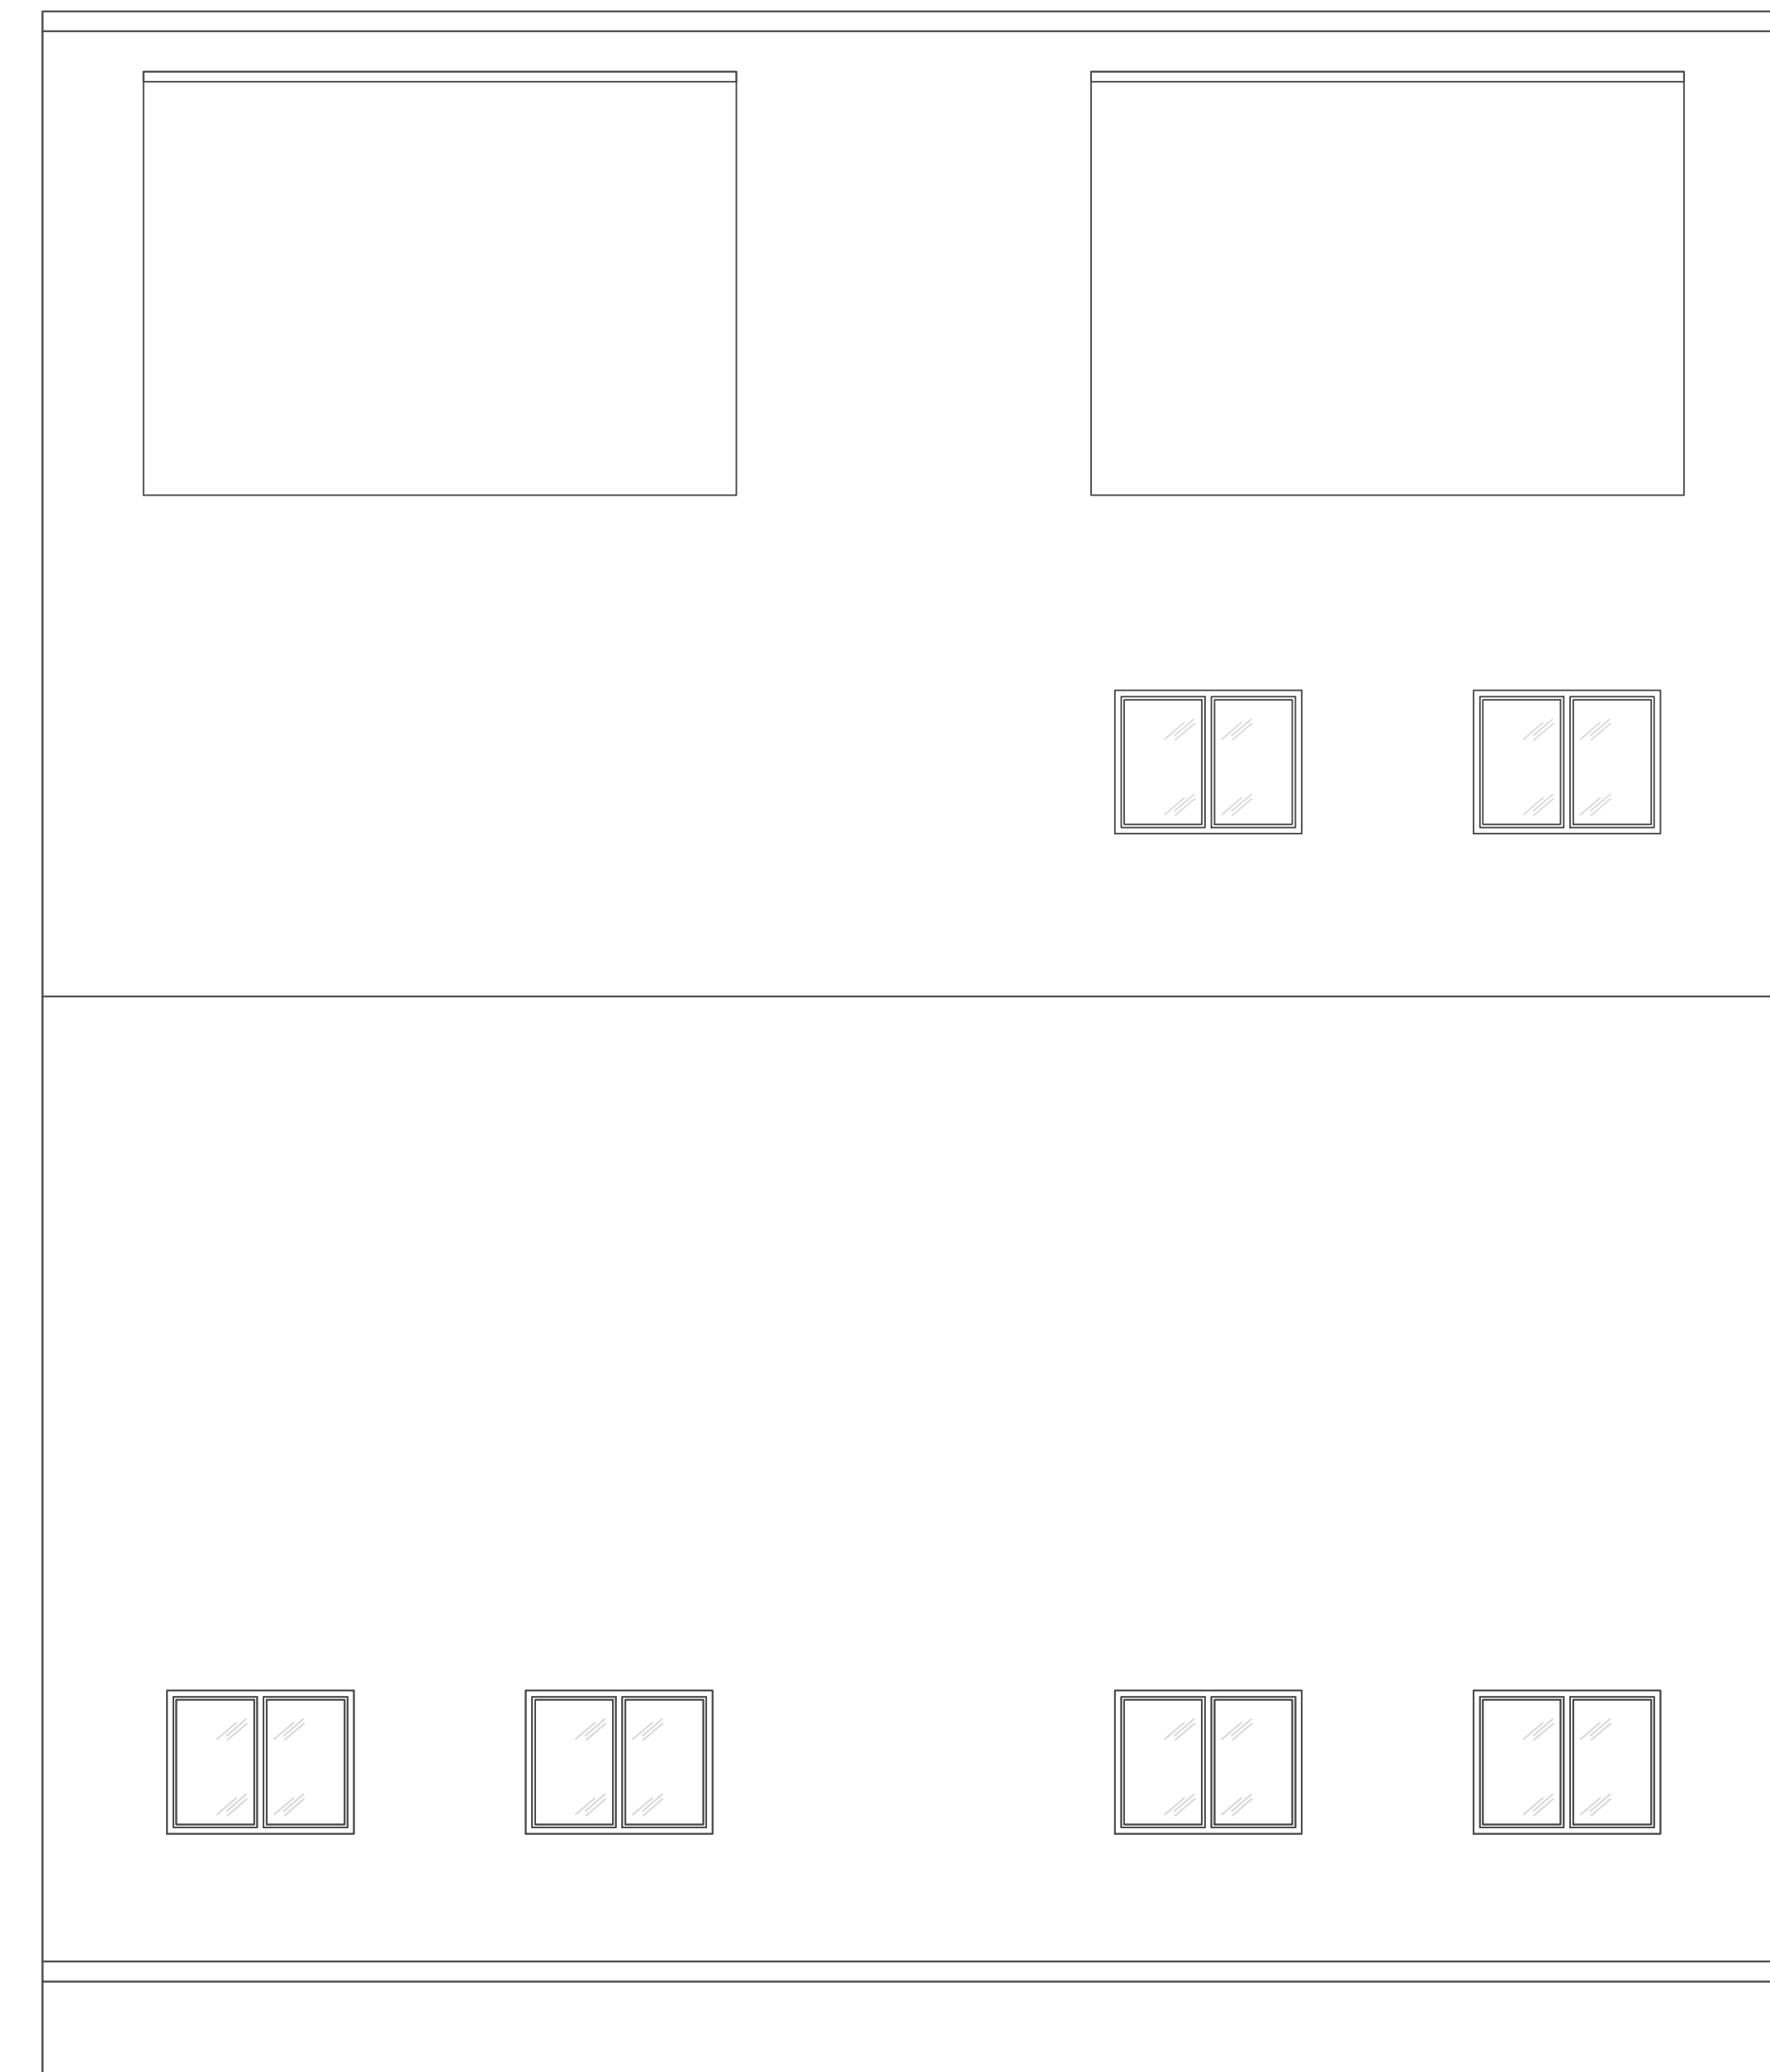


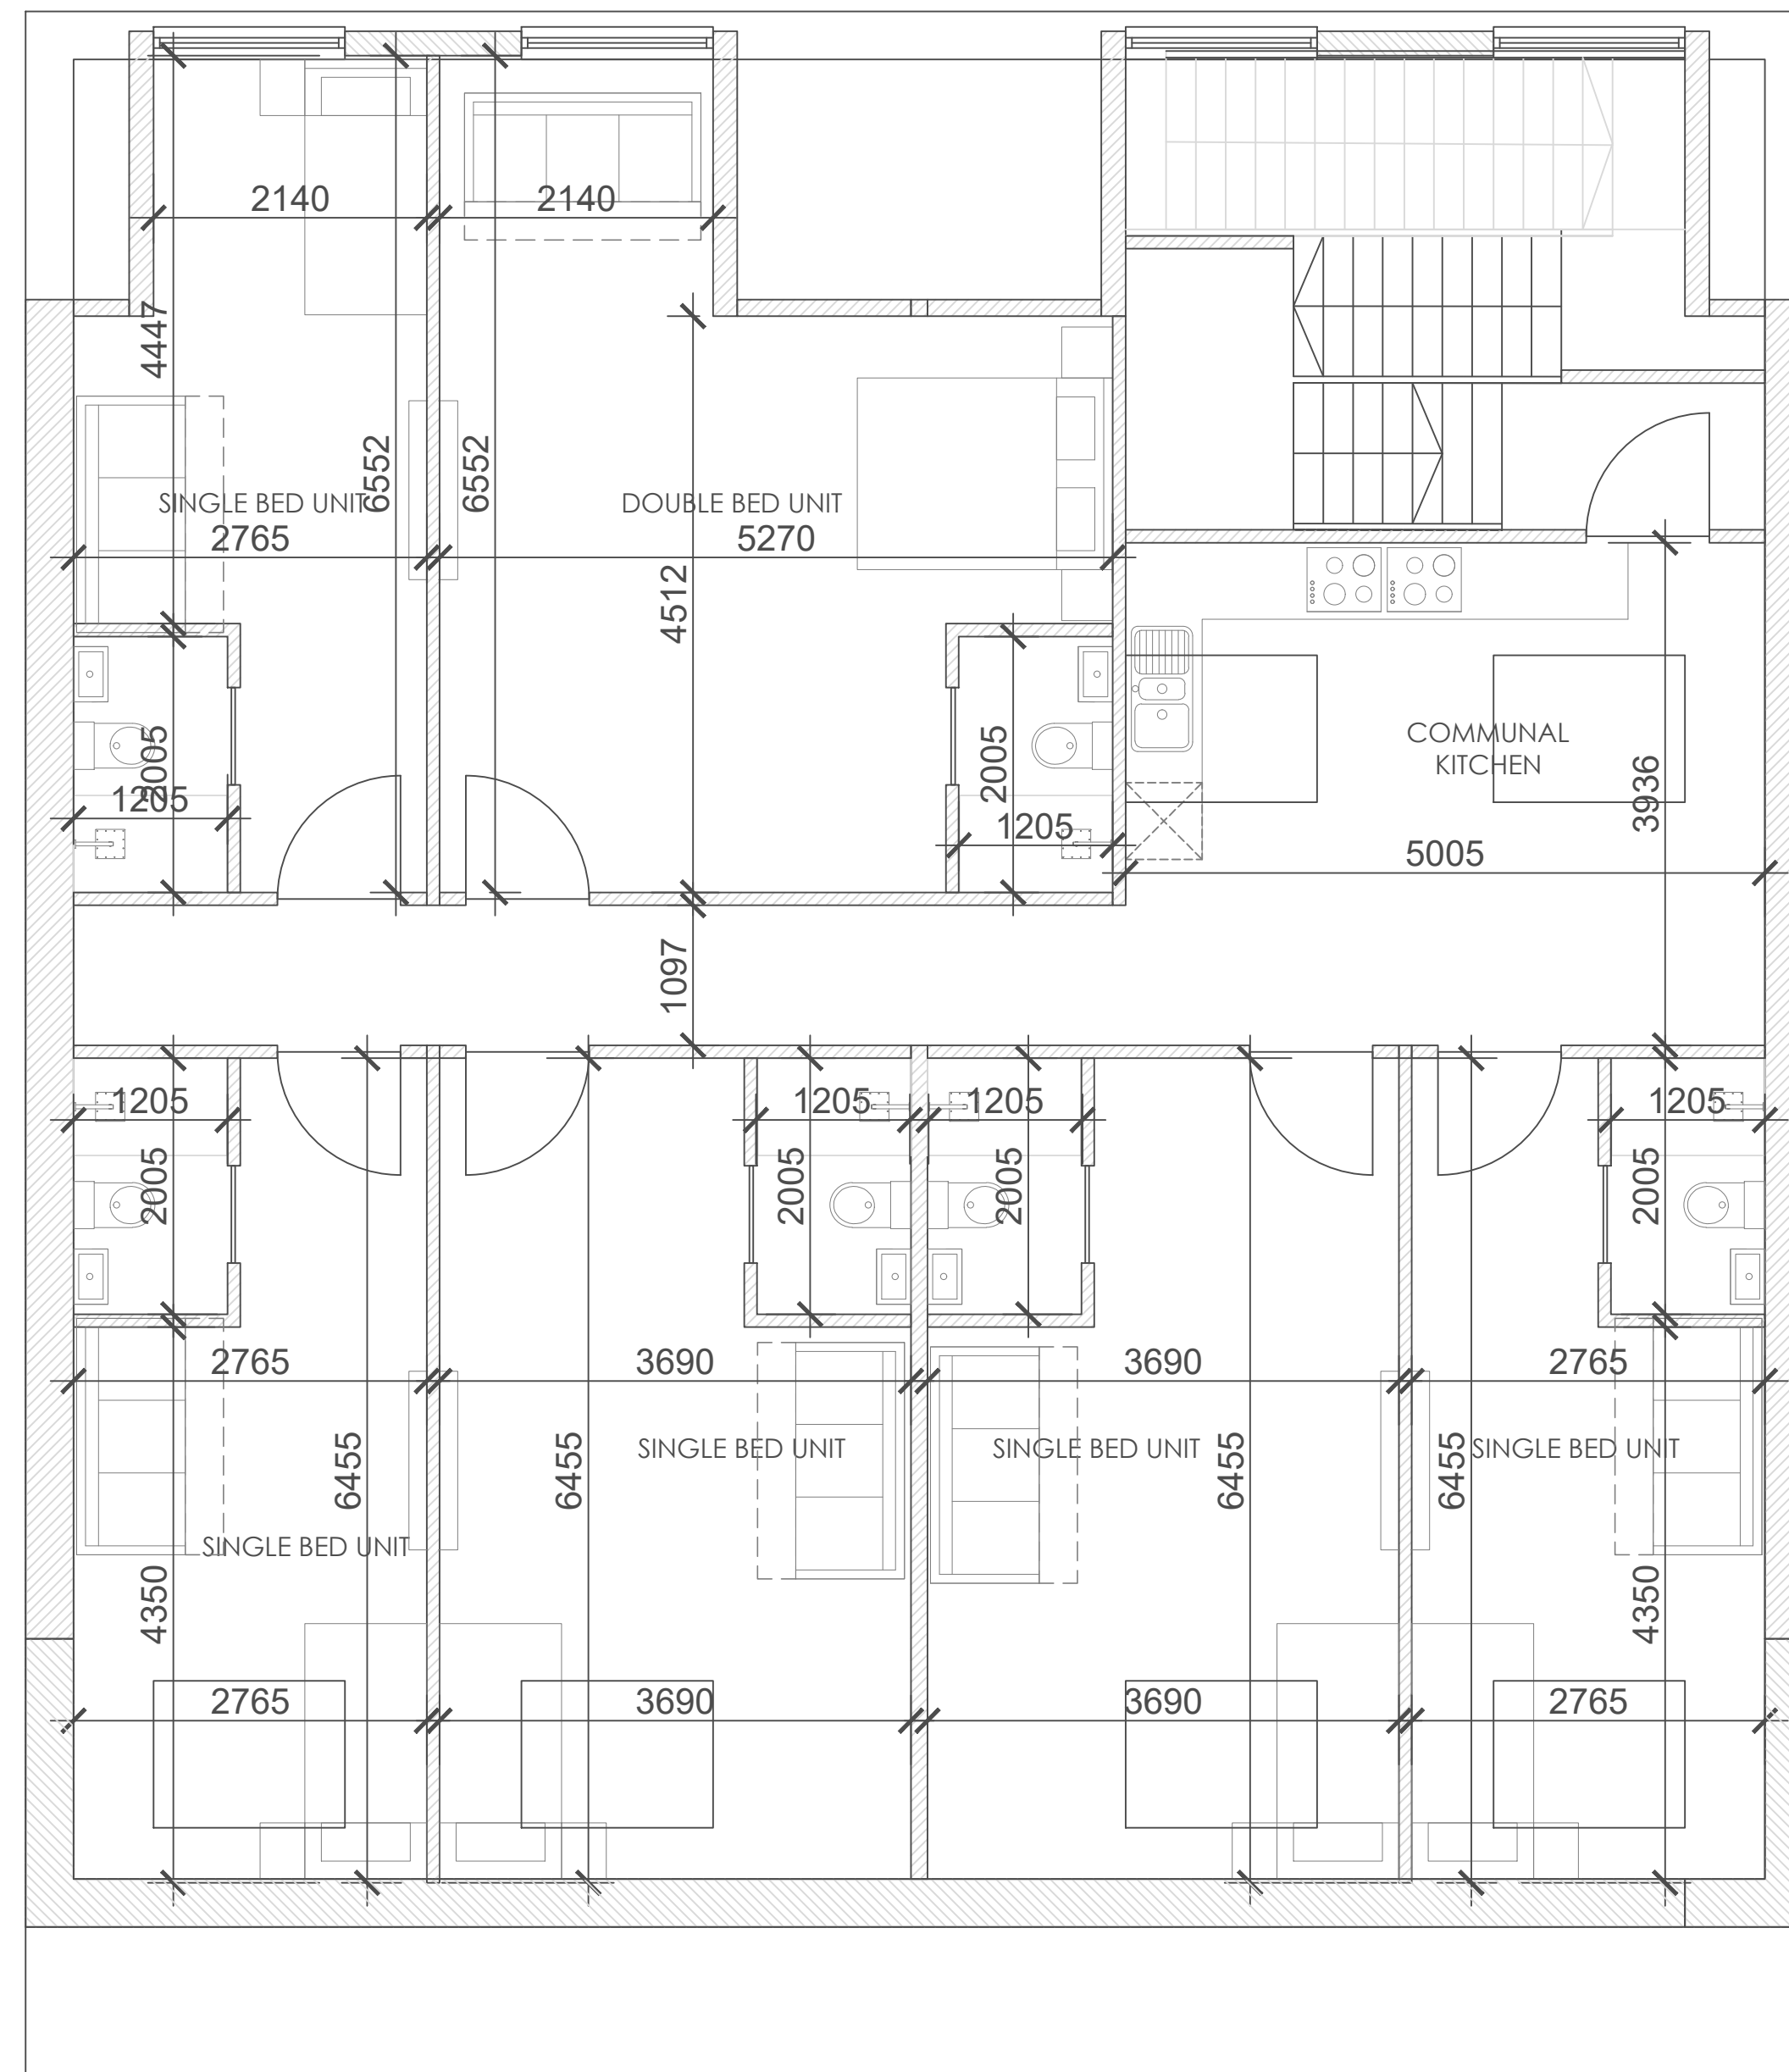

HAMPTON
DESIGN CONTRACTORS

OSI PROPERTIES LTD 444 HUDDERSFIELD RD DEWSBURY WF13 3EP	PLANNING APPLICATION TWO STOREY REAR AND SECOND FLOOR EXTENSIONS
---	---

PROPOSED: GA PLANS	SCALE: 1:50
-----------------------	----------------

DATE: 06/2022
DRAWING NO: 005
PAPER SIZE A1