


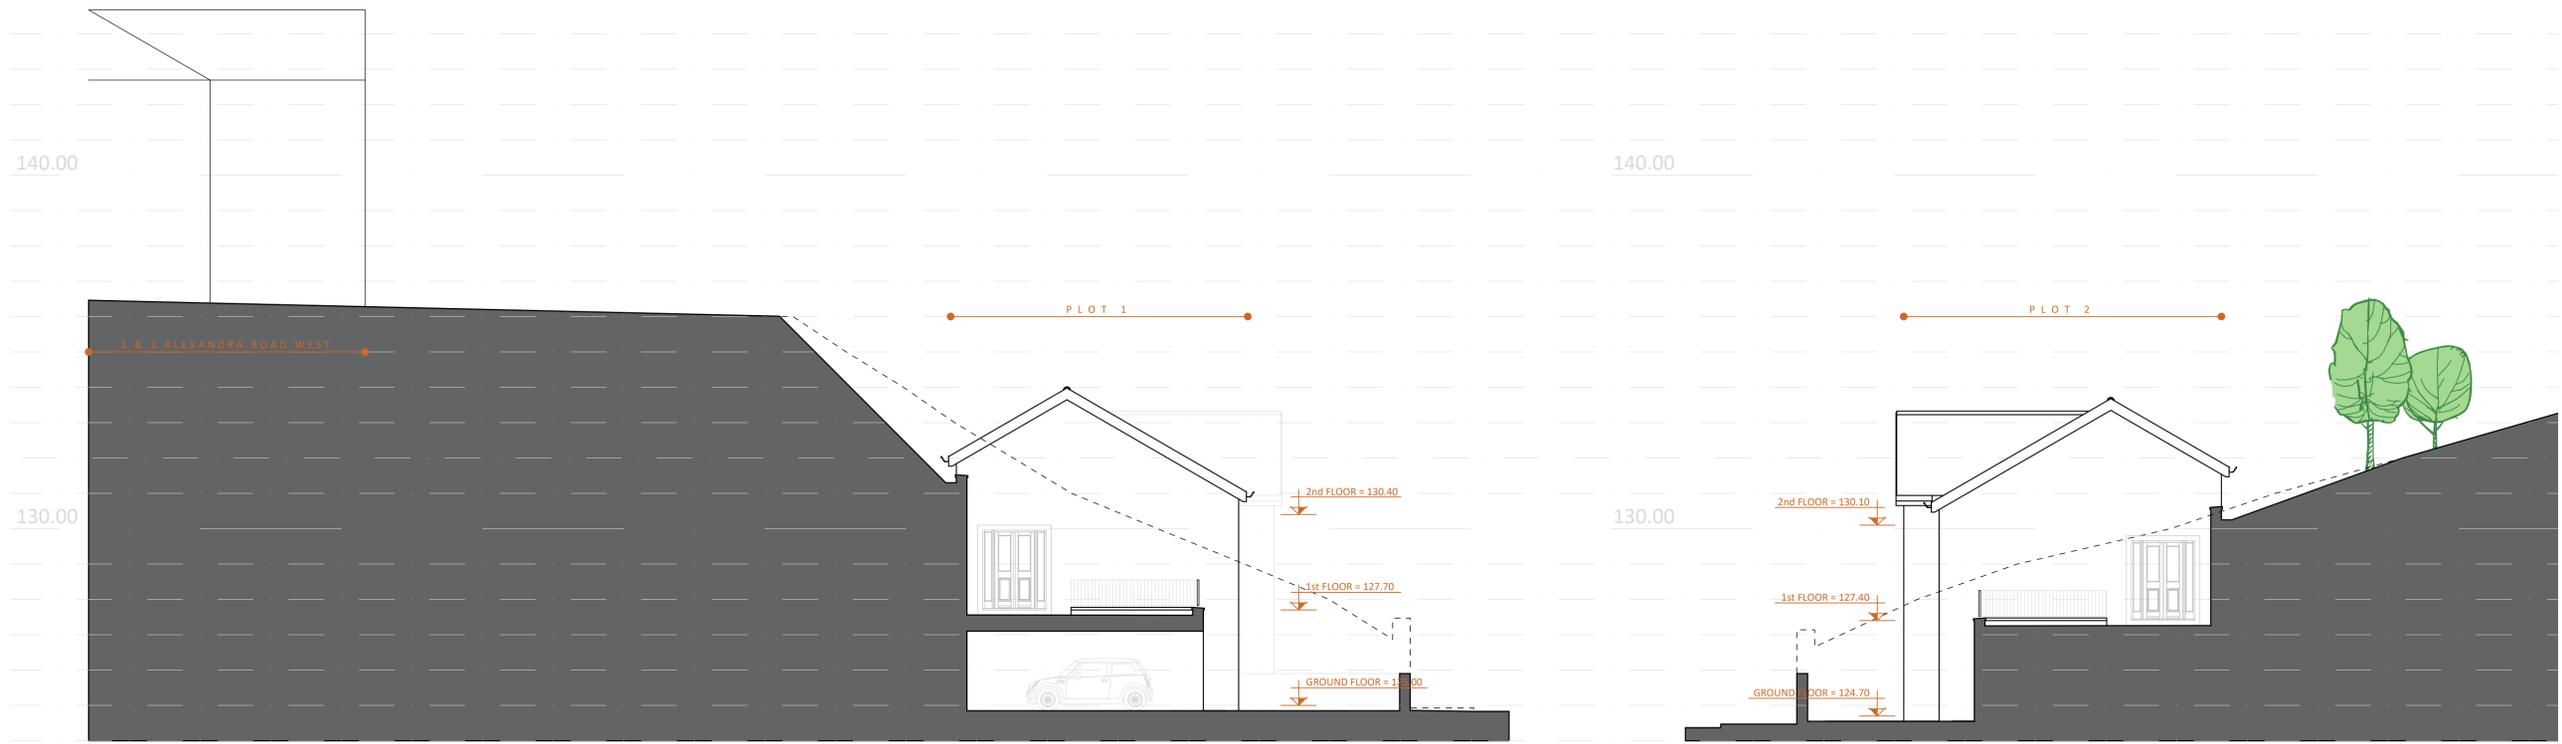

**1** PROPOSED ELEVATION/ SECTION A-A  
SCALE 1:100



**2** PROPOSED ELEVATION/ SECTION B-B  
SCALE 1:100

**3** PROPOSED ELEVATION/ SECTION C-C  
SCALE 1:100

**PROPOSED MATERIALS SCHEDULE**

|                |   |
|----------------|---|
| WALLS          | COURSED REPRODUCTION YORKSTONE WITH ARTSTONE DETAILING                  |
| ROOF           | CONCRETE INTERLOCKING ROOF SLATE WITH MATCHING RIDGE TILE & ROOF VERGES |
| DOORS/ WINDOWS | WHITE UPVC DOUBLE GLAZED WINDOW & DOOR UNITS                            |
| ROOFLIGHT      | PROPRIETARY ALUMINIUM DOUBLE GLAZED ROOFLIGHT.                          |



Client  
**Faz Sadiq & David Irving**

Project  
**Housing Development at Alexandra Road West, Paddock, Huddersfield**

Drawing Title  
**Proposed Sections/ Elevations**

**PLANNING APPLICATION**

|                       |           |
|-----------------------|-----------|
| Scale @ A1            | Drawn by  |
| <b>1:100</b>          | <b>CG</b> |
| Date                  | App'd     |
| <b>Apr '23</b>        | -         |
| Drawing no            | Rev       |
| <b>20.1127/(AL)41</b> | -         |