



1 Ground Floor
Scale - 1 : 50

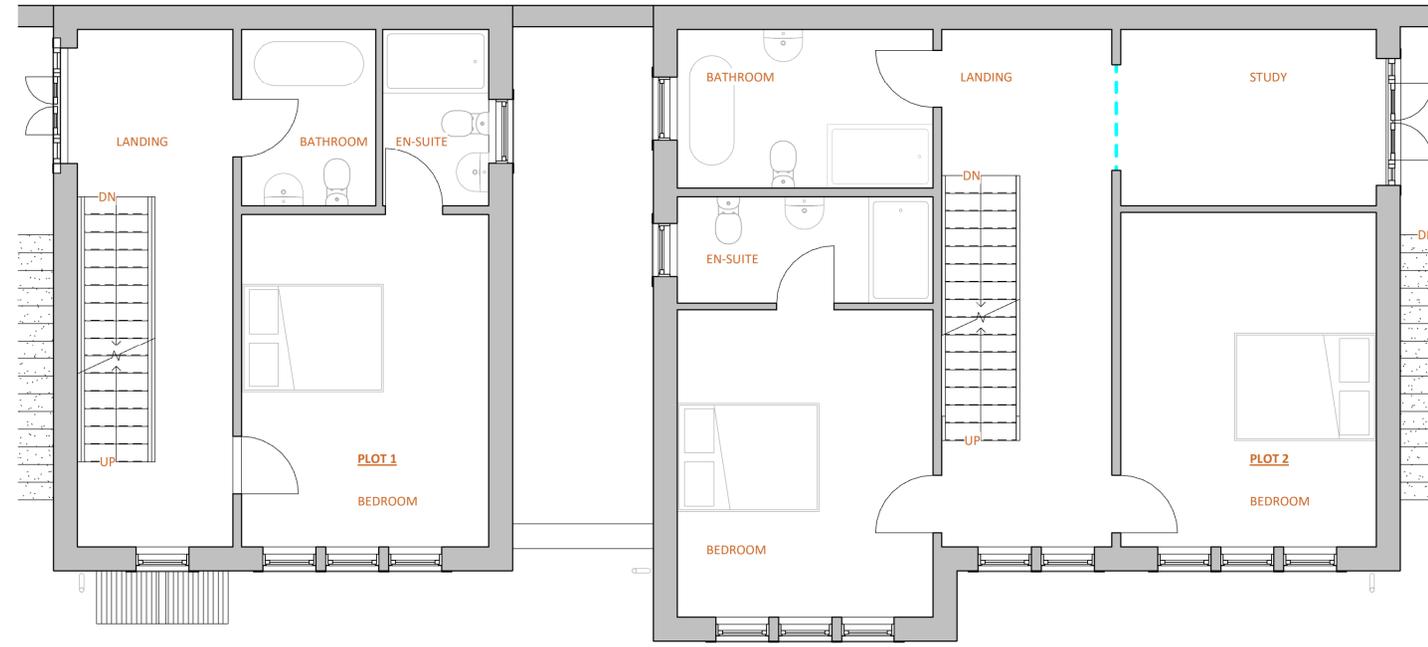

2 First Floor
Scale - 1 : 50

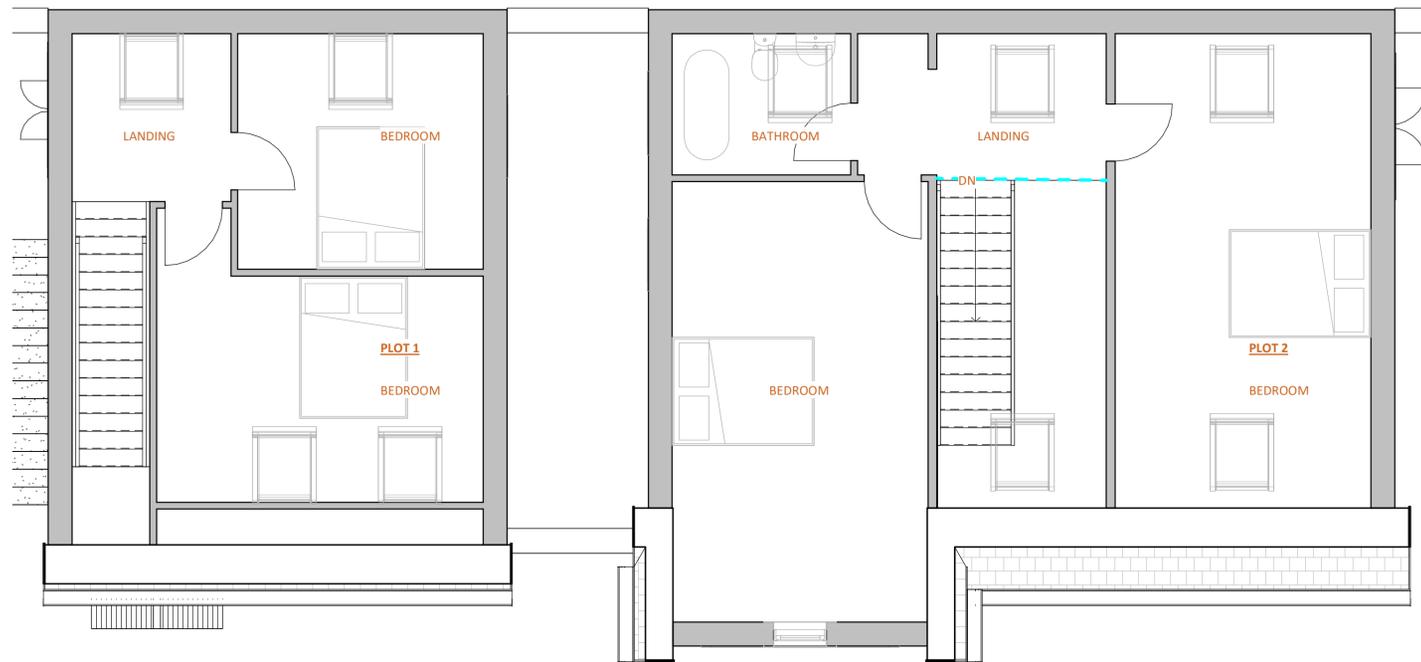

3 Second Floor
Scale - 1 : 50

Revisions

Client
Faz Sadiq & David Irving

Project
**Housing Development
Alexandra Road West
Paddock, Huddersfield**

Drawing title
House Plans

PLANNING APPLICATION

Scale @ A1
1 : 50

Drawn by
CG

Date
Apr '23

App'd
-

Drawing no
20.1127/(AL)42

Rev
-