
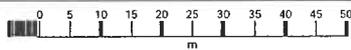


LOCATION PLAN 1:1250

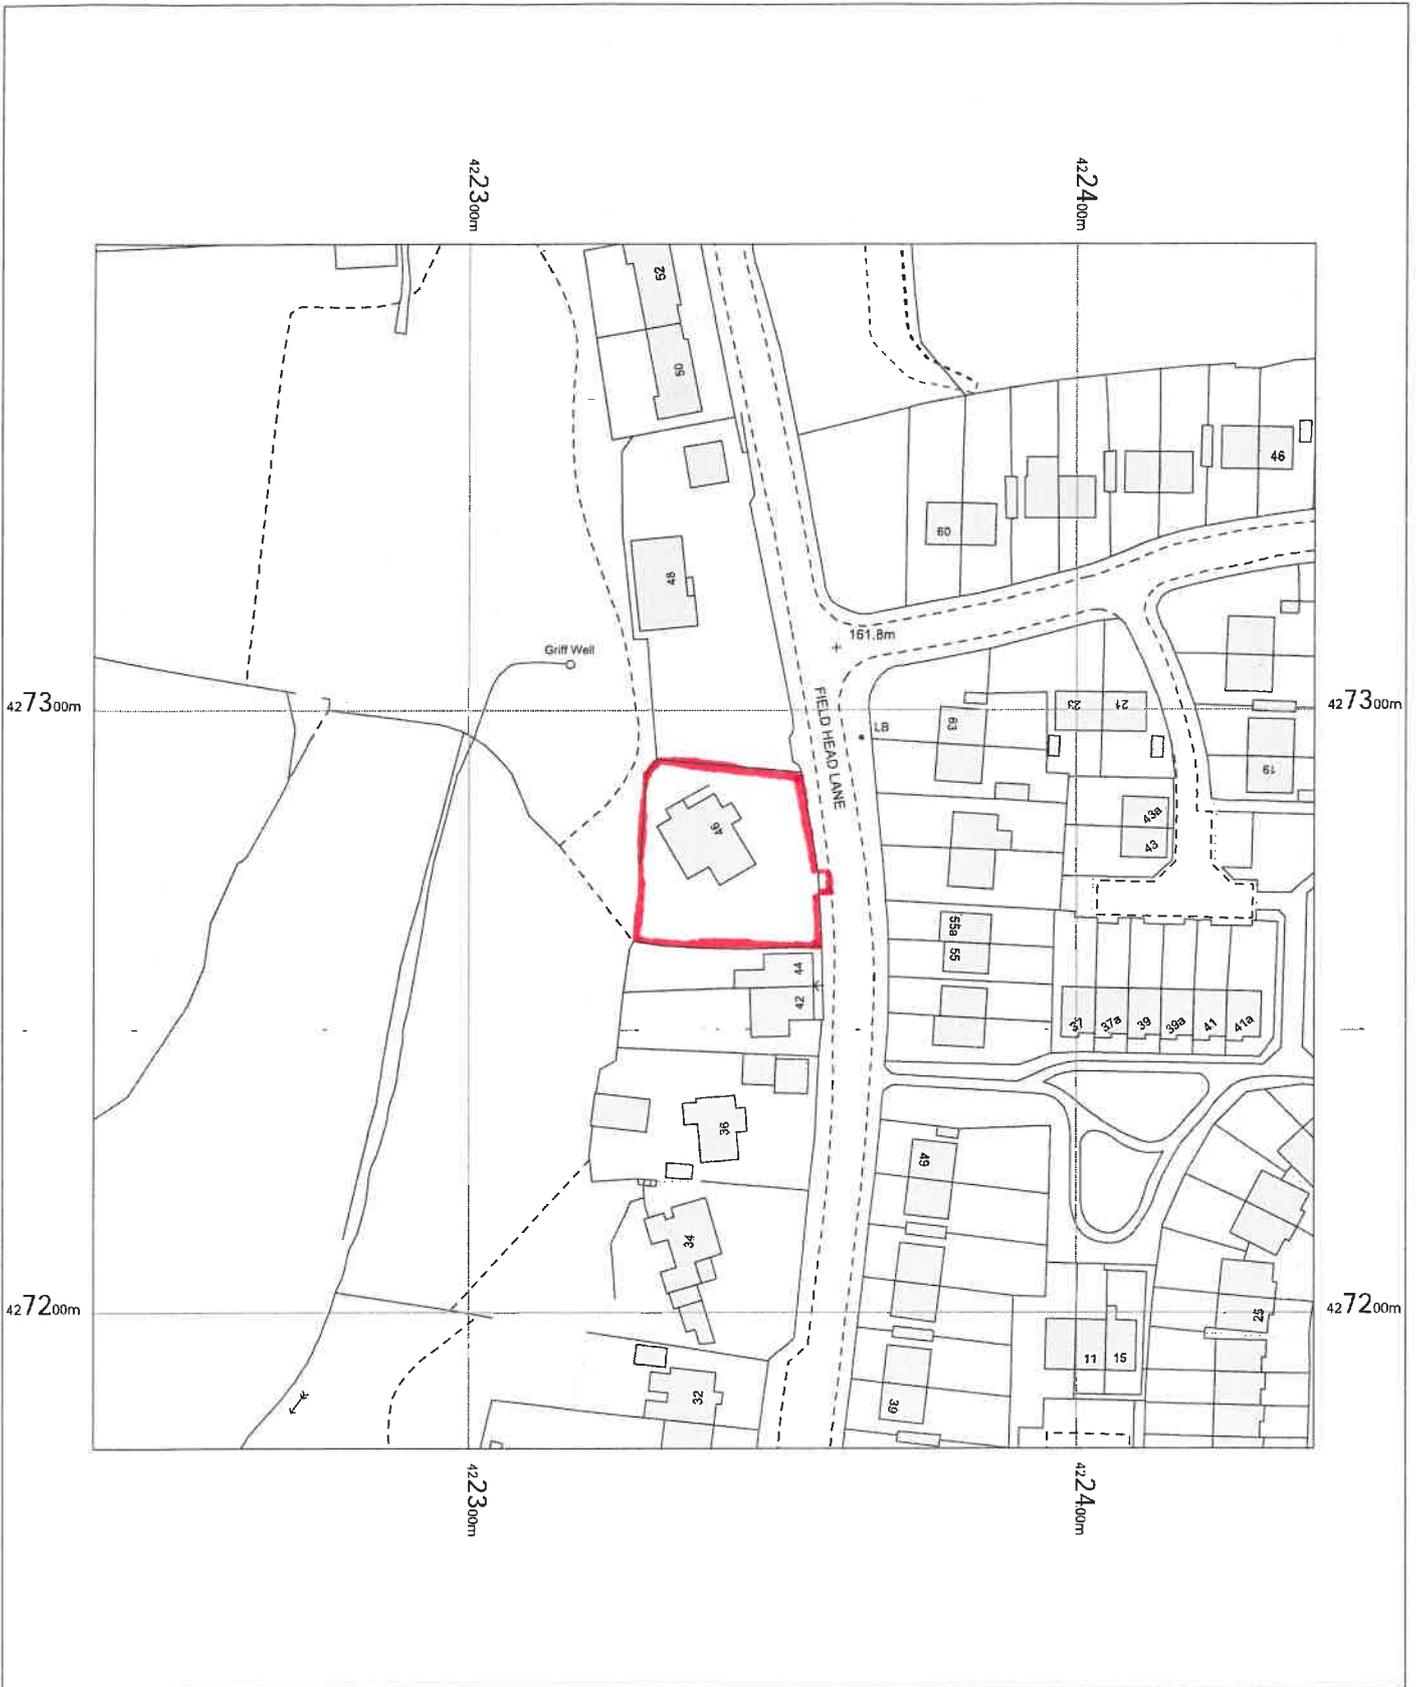

OS MasterMap 1250/2500/10000 scale
Friday, March 17, 2023, ID: BW1-01092943
maps.blackwell.co.uk

1:1250 scale print at A4, Centre: 422339 E, 427277 N

©Crown Copyright Ordnance Survey. Licence no. 100041041



BLACKWELL'S
MAPPING SERVICES
REGIONAL & NATIONAL MAPPING
www.blackwellmapping.co.uk

TEL: 0800 151 2612
maps@blackwell.co.uk

