
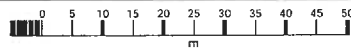



# LOCATION PLAN 1:1250

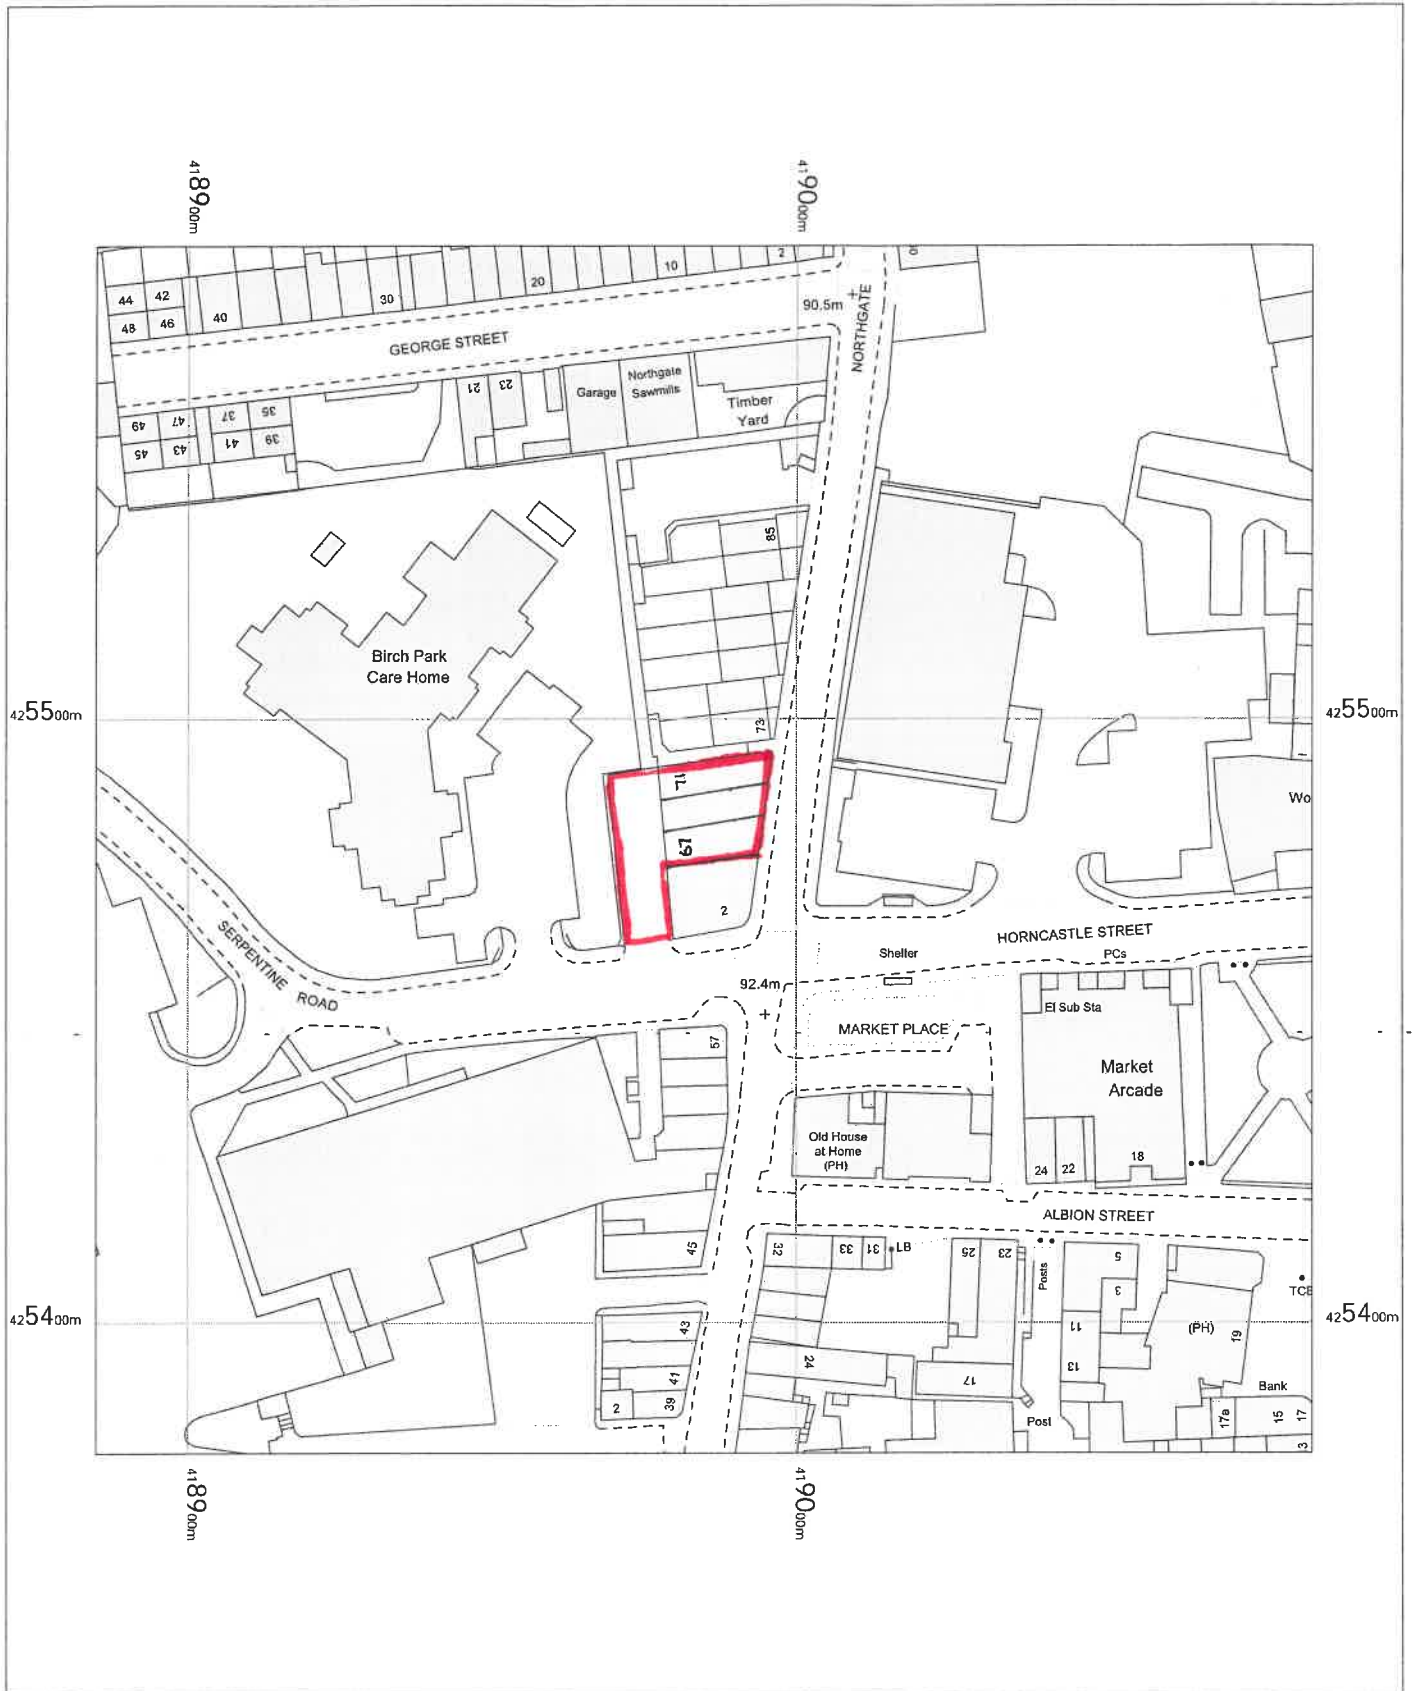

OS MasterMap 1250/2500/10000 scale  
Wednesday, April 26, 2023, ID: BW1-01100282  
maps.blackwell.co.uk

1:1250 scale print at A4, Centre: 418985 E, 425478 N

©Crown Copyright Ordnance Survey. Licence no. 100041041

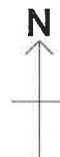

**BLACKWELL'S  
MAPPING SERVICES**  
PERSONAL & PROFESSIONAL MAPPING  
www.blackwellmapping.co.uk

TEL: 0800 151 2612  
maps@blackwell.co.uk

