


1 SECTION A-A - EXISTING
1 : 100

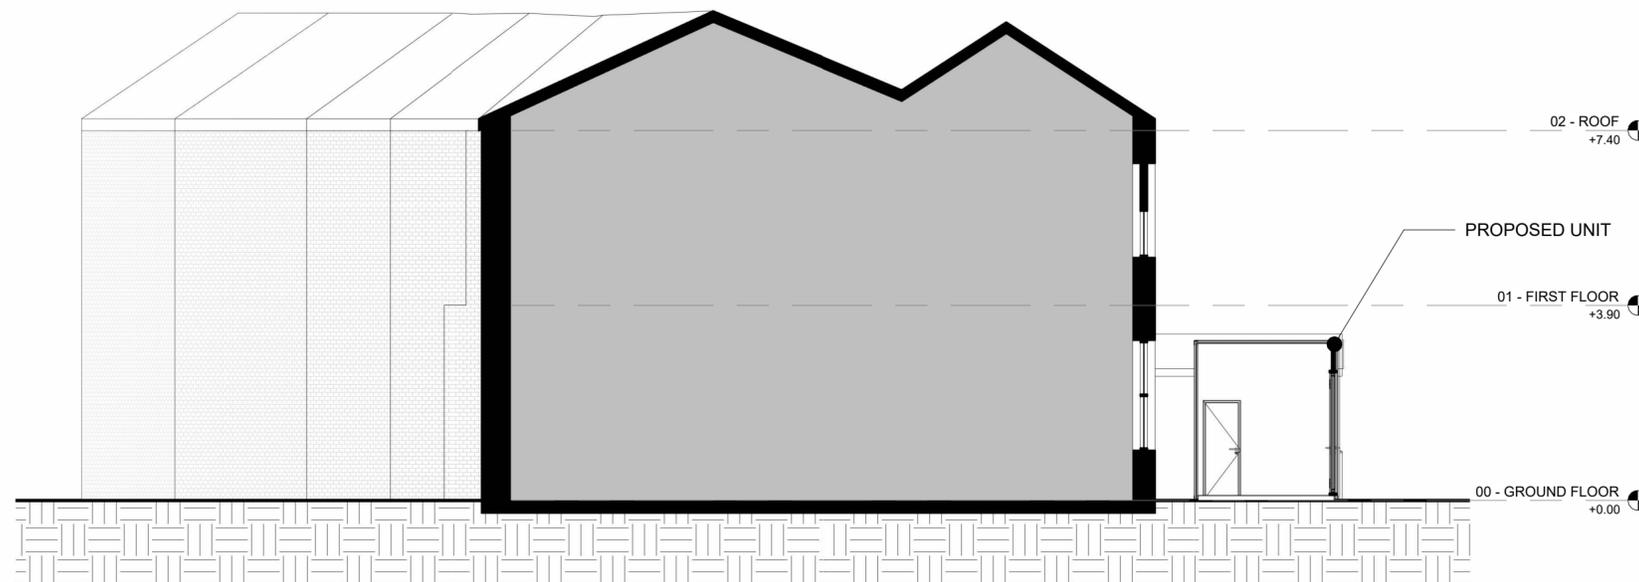

2 SECTION A-A - PROPOSED
1 : 100

| No. | Description | Date |
|-----|-------------|------|
| | | |
| | | |
| | | |
| | | |
| | | |
| | | |

| 363 Architecture | | | |
|-------------------------|--------|-------------------------|------------------|
| CODE | STATUS | SUITABILITY DESCRIPTION | PURPOSE OF ISSUE |
| | | | |
| | | | |
| | | | |
| | | | |

| | |
|---------|------------------|
| PROJECT | OUTDOOR TEA UNIT |
| SHEET | SECTIONS |

| | | | |
|------------|----------------|--------------|--|
| CLIENT | MR. T | | |
| Date | Project number | Scale (@ A2) | |
| Issue Date | 0001 | 1 : 100 | |
| Drawn by | DRAWING NUMBER | | |
| KS | A004 | | |
| Checked by | | | |
| RM | | | |