



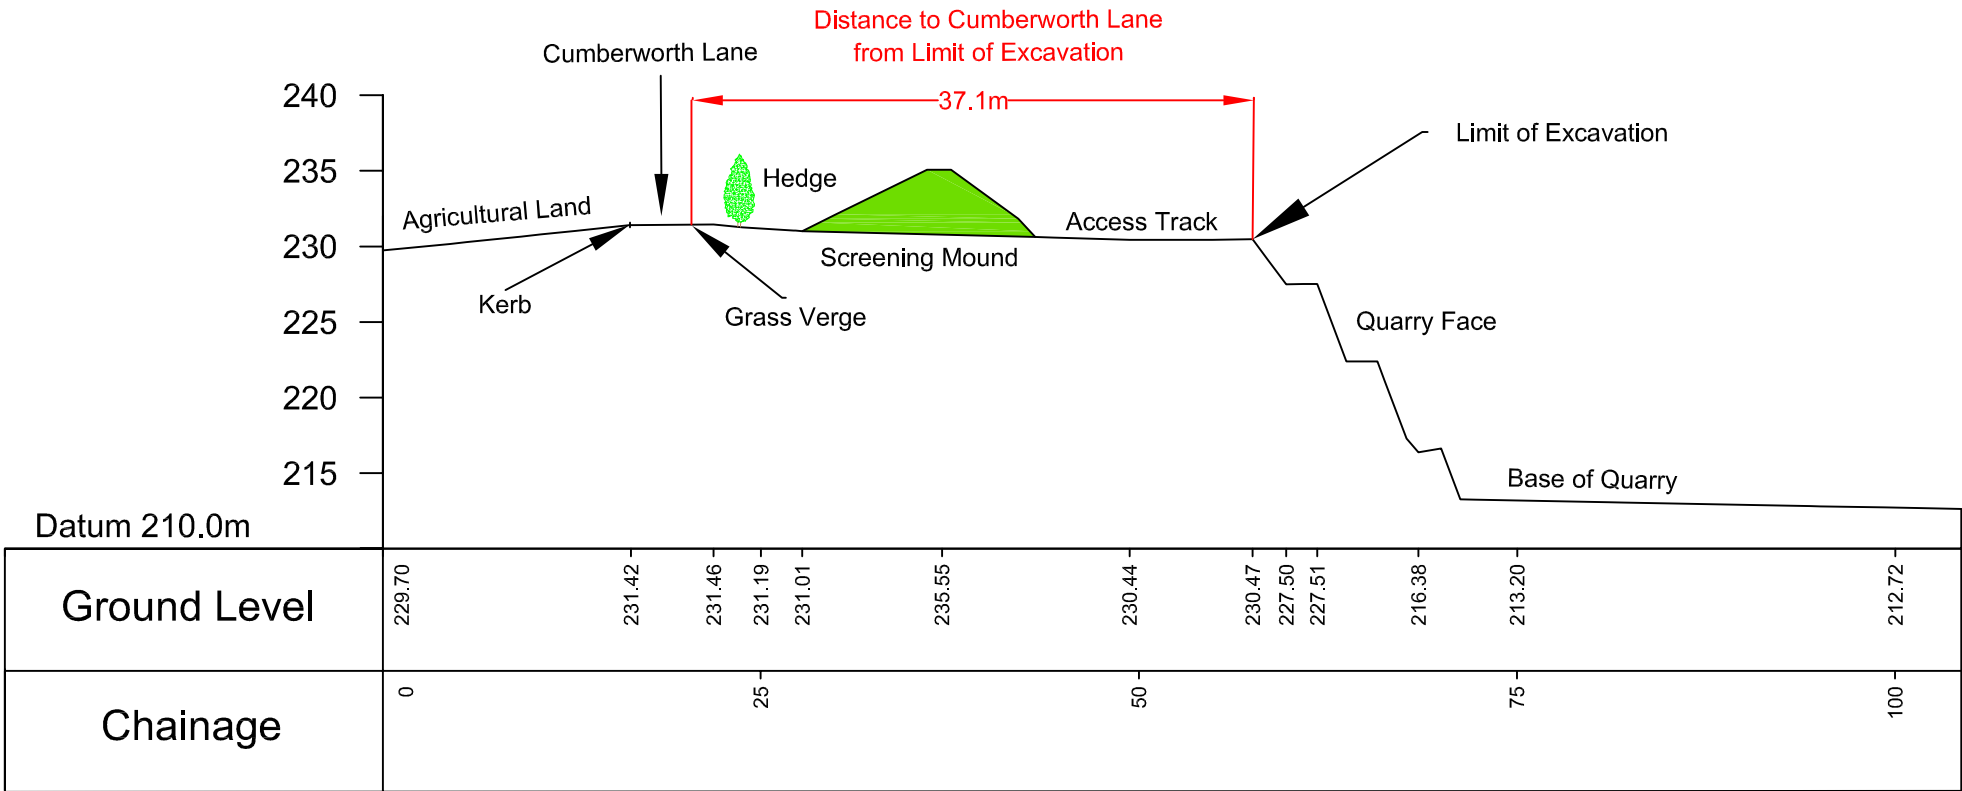

Section A-A' (1:500)

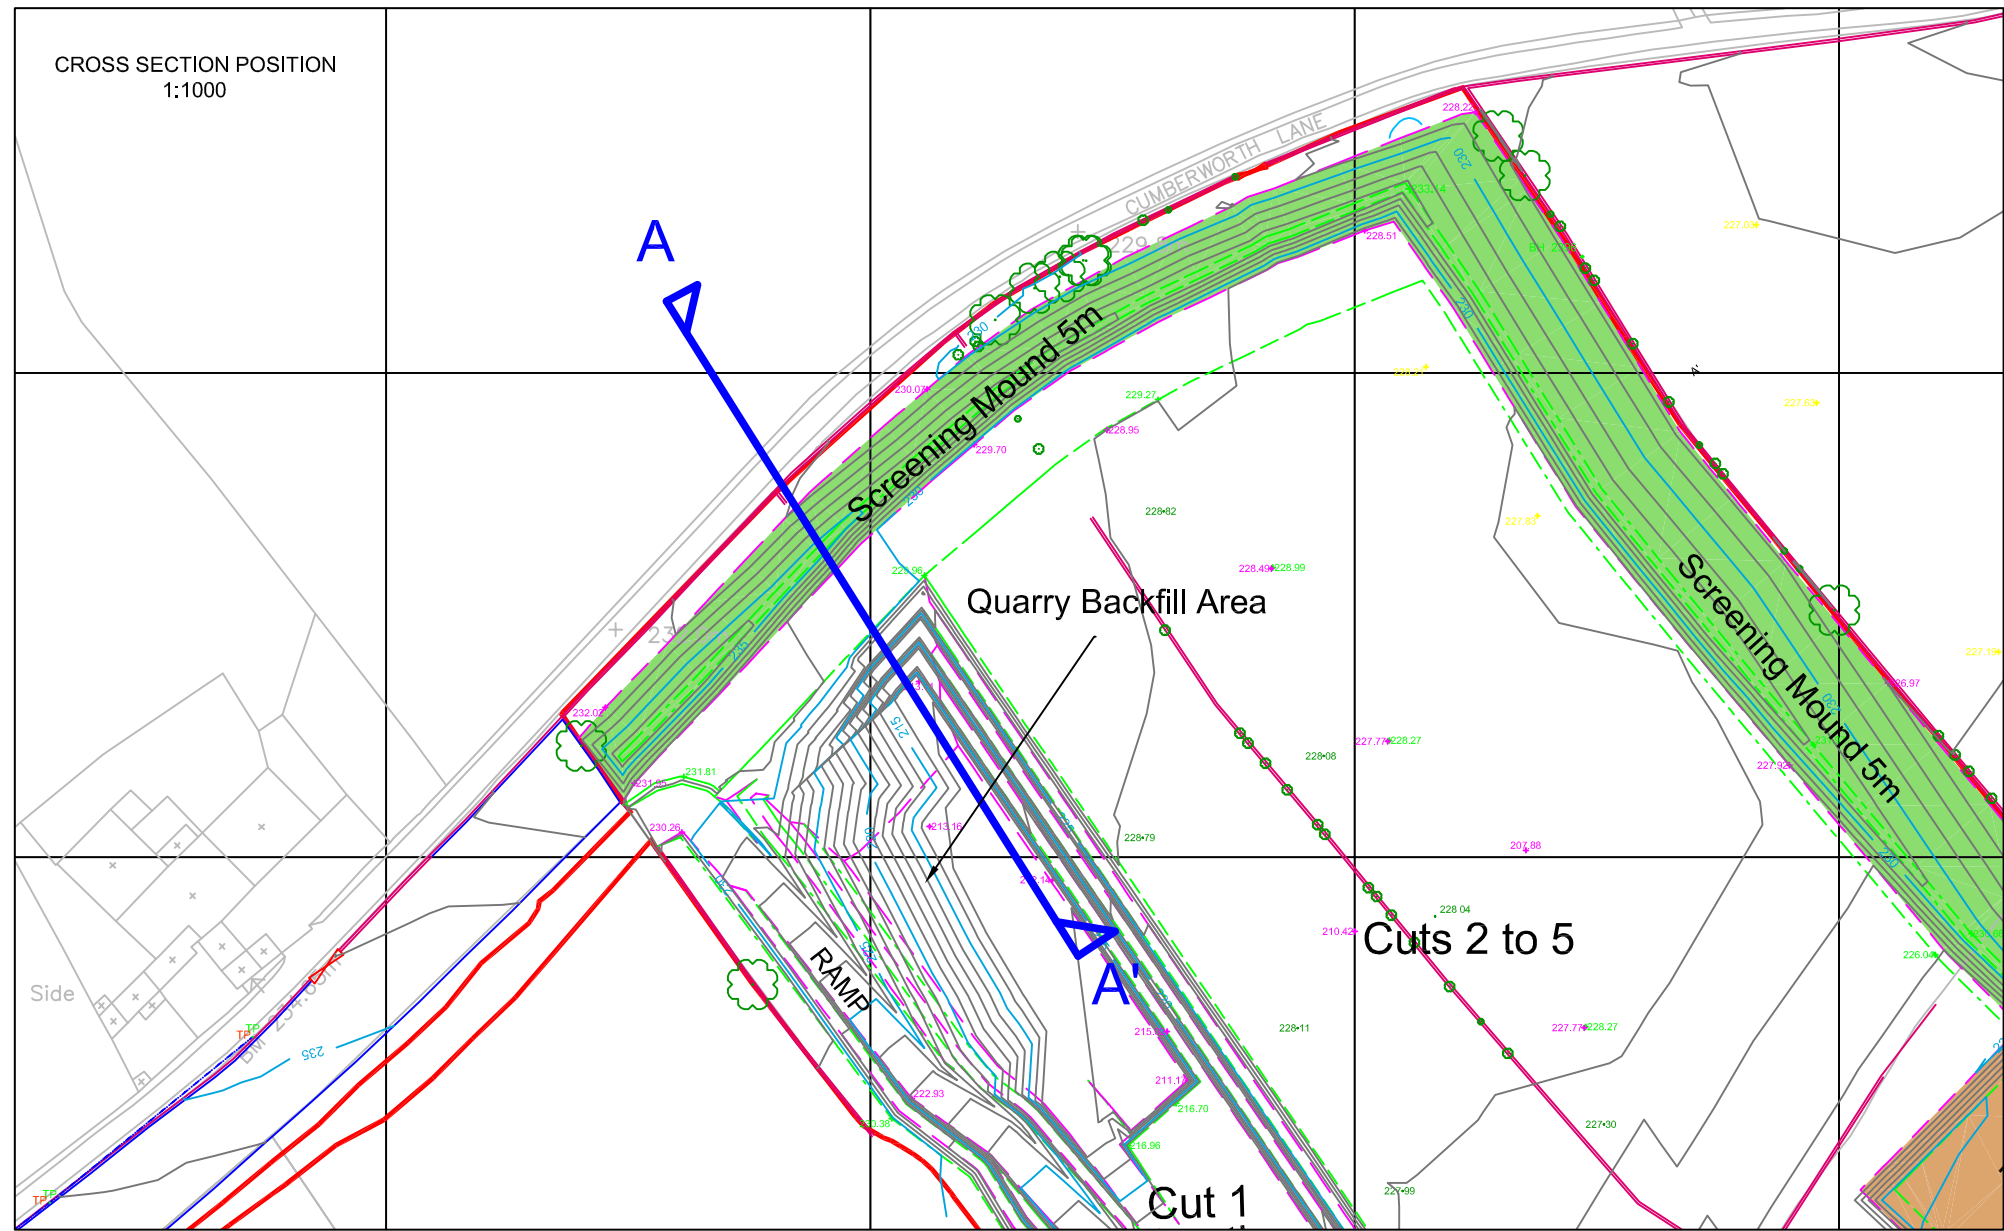

Silkstone
Environmental Ltd

www.silkstoneenvironmental.co.uk

7, Hall Annex, Thorncliffe Park, Chapeltown, Sheffield, S35 2PH
Tel (0114) 2573487

The copyright of this plan and its contents are the sole property of Silkstone Environmental Ltd and must not be copied or shown to third parties without prior consent of the Company or its clients.
Crown Copyright. All rights reserved. Licence Number 100038464

Rev	Description	Date	By	Chkd
-----	-------------	------	----	------

Client: WAVIN (UK) LTD

Project: BROMLEY FARM EXTENSION

Plan Title: CROSS SECTIONAL DETAIL FOR QUARRY WORKINGS TO HIGHWAY

Drawing No. 22007/511

Rev

Project No. 22007

Date: Aug 2023

Scale: 1:500 @ A3

Drawn: PS

Chkd: MB