

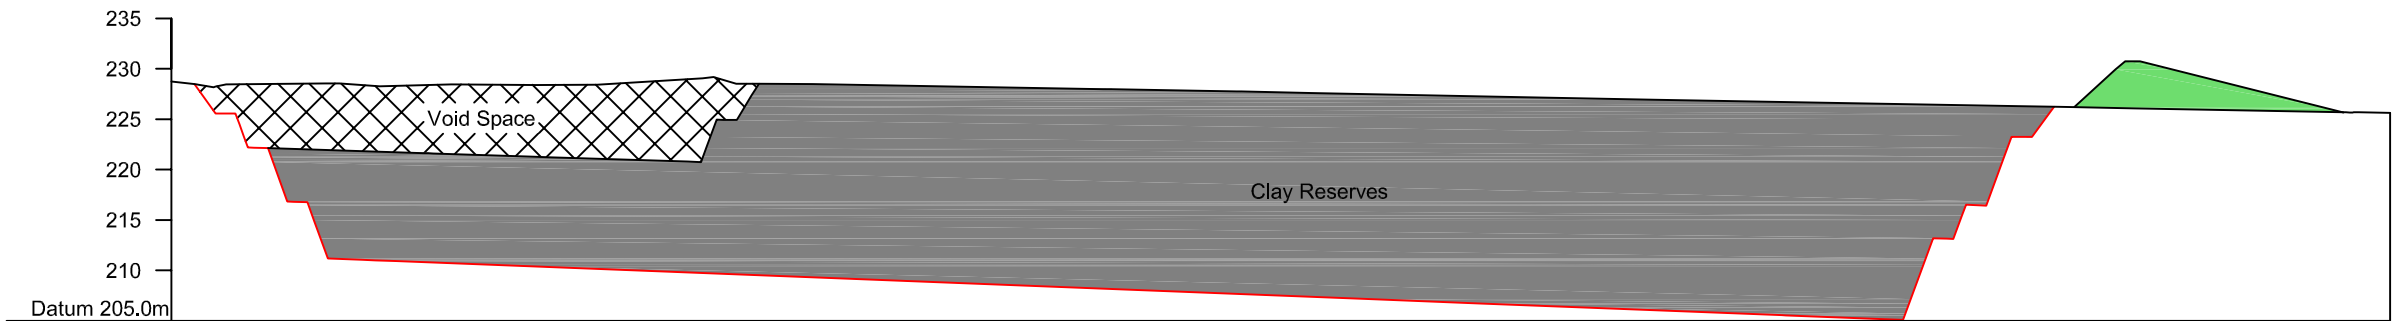
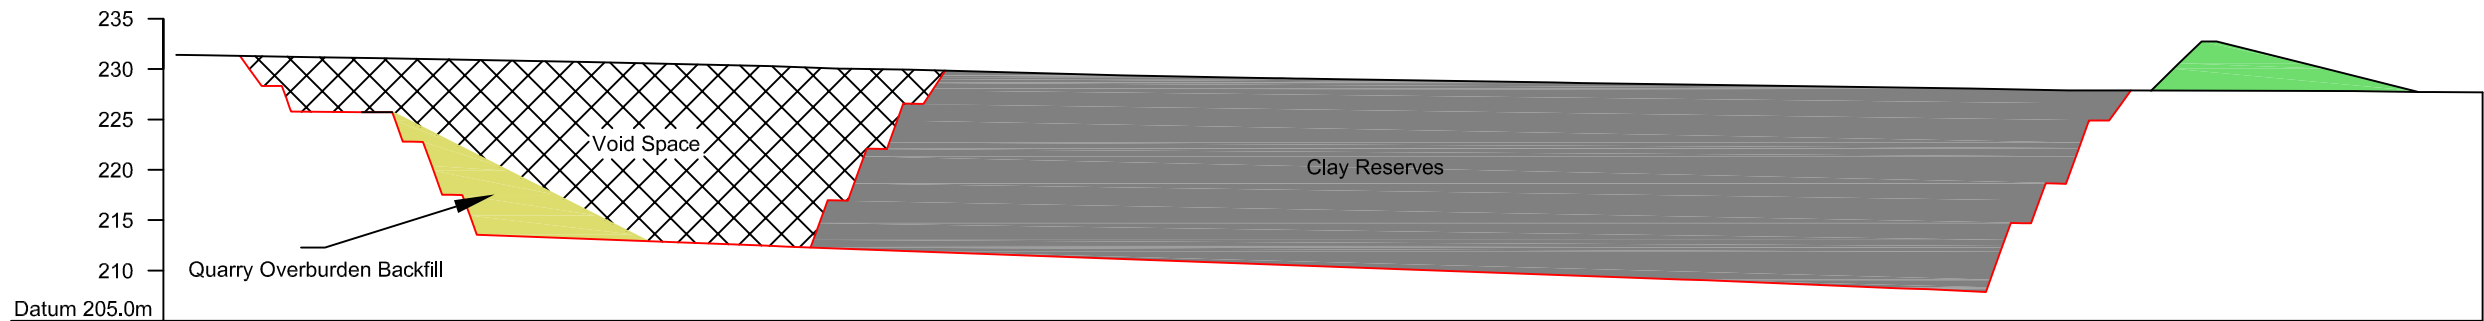




PHASE 1  
(Refer to Dwg 22007/503)

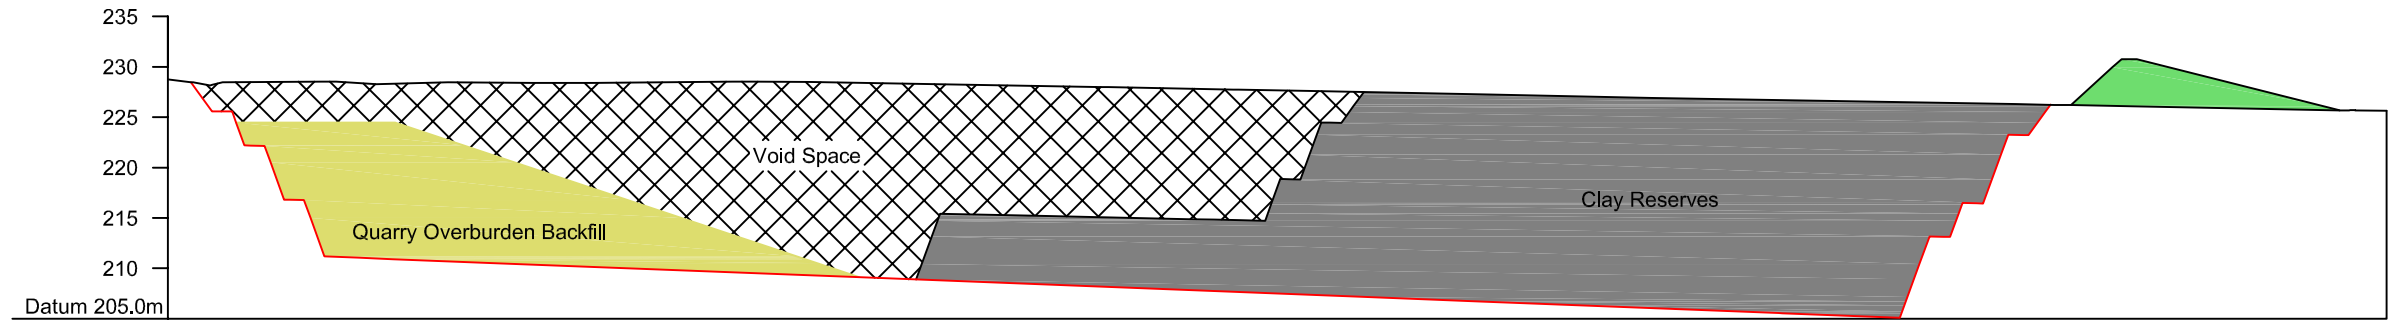

PHASE 3  
(Refer to Dwg 22007/505)

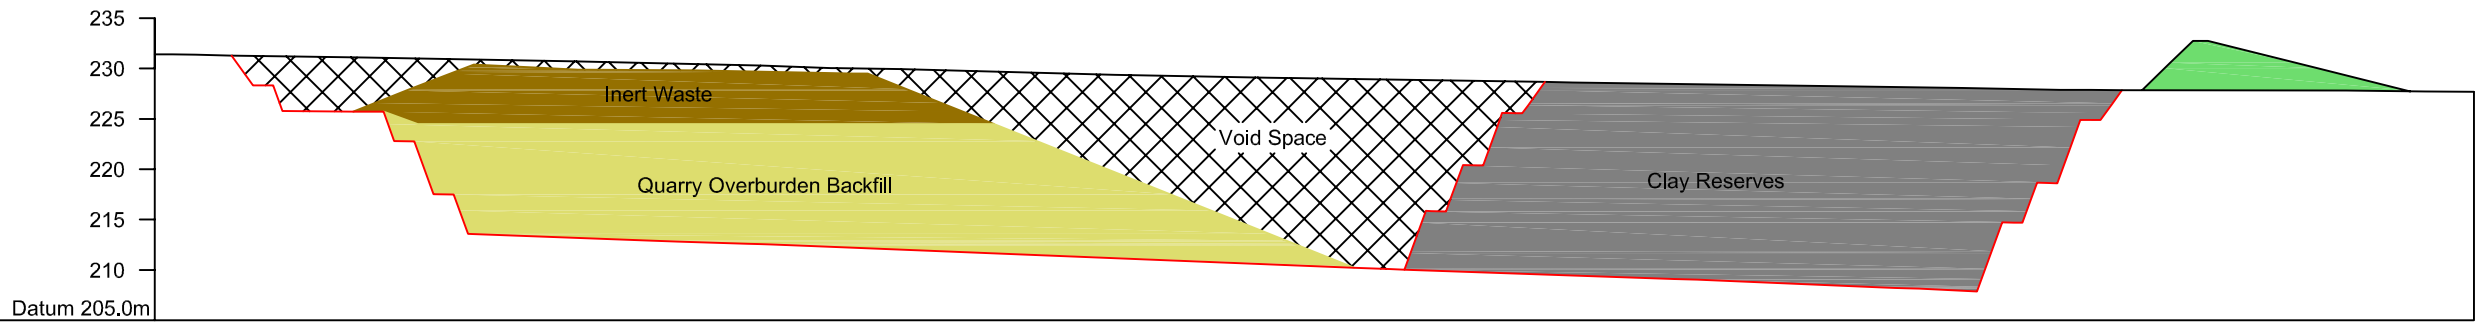

PHASE 5  
(Refer to Dwg 22007/507)

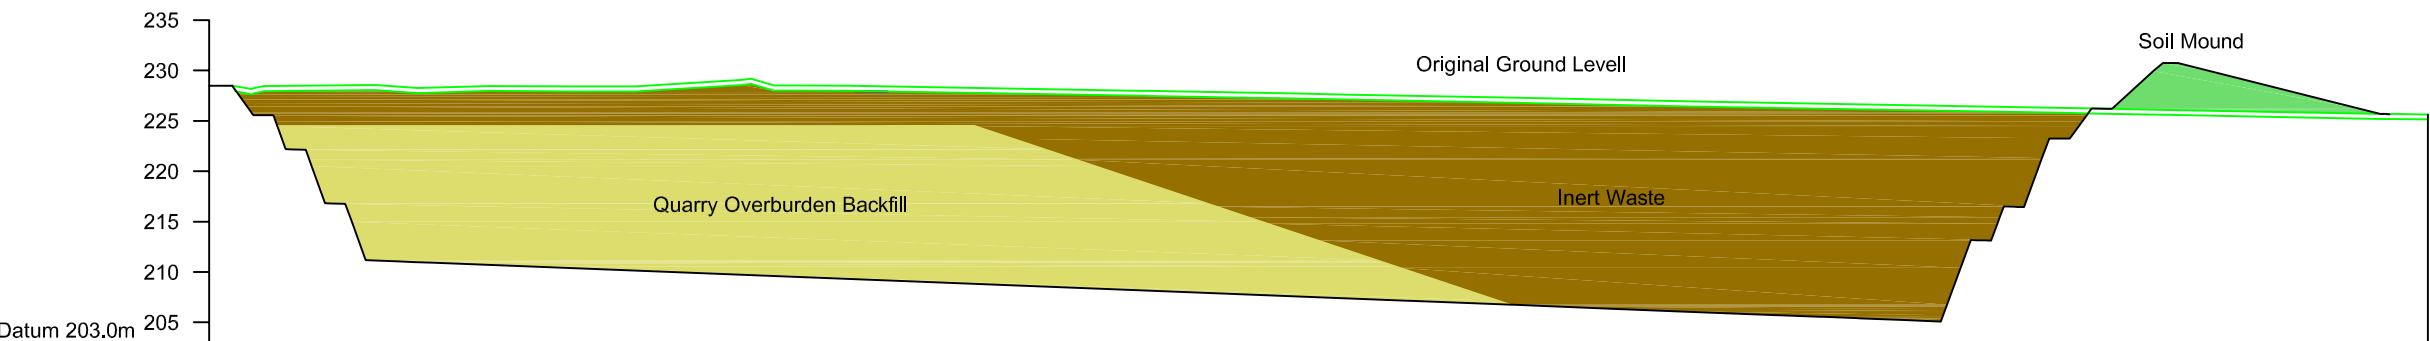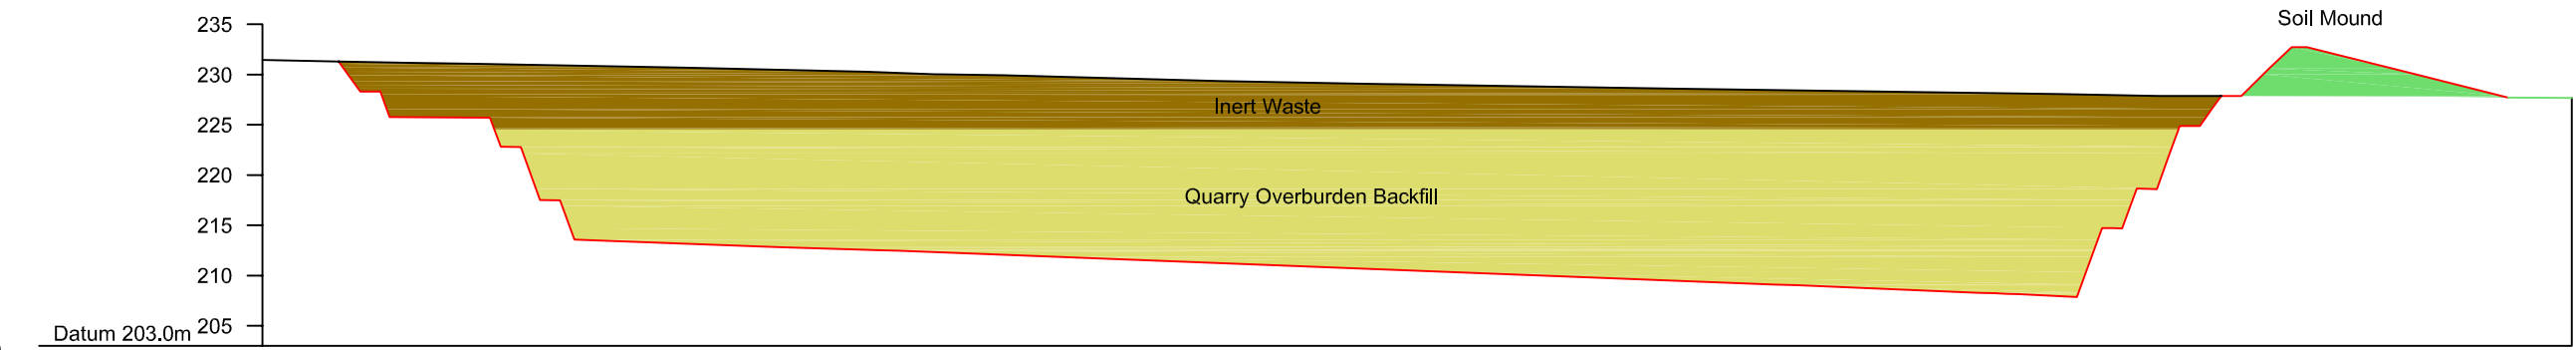

| Rev   | Description | Date              | Drawn | Chkd |
|---|-------------|-------------------|-------|------|
| Client:   |             |                   |       |      |
|                                   |             |                   |       |      |
| Project:   |             |                   |       |      |
| BROMLEY FARM<br>QUARRY EXTENSION                                                                                       |             |                   |       |      |
| Plan Title:   |             |                   |       |      |
| CROSS SECTIONS   |             |                   |       |      |
| Silkstone<br>Environmental Ltd                                                                                         |             |                   |       |      |
| www.silkstoneenvironmental.co.uk                                                                                       |             |                   |       |      |
| 7, Hall Annex, Thorncliffe Park, Chapeltown, Sheffield, S35 2PH<br>Tel (0114) 2573487 www.silkstoneenvironmental.co.uk |             |                   |       |      |
| Project No. 22007   |             | Dwg No. 22007/509 |       | Rev  |
| Date: Aug 2023   |             | Scale: 1:750 @ A2 |       |      |

The copyright of this plan and its contents are the sole property of Silkstone Environmental Ltd and must not be copied or shown to third parties without prior consent of the Company or its clients.