



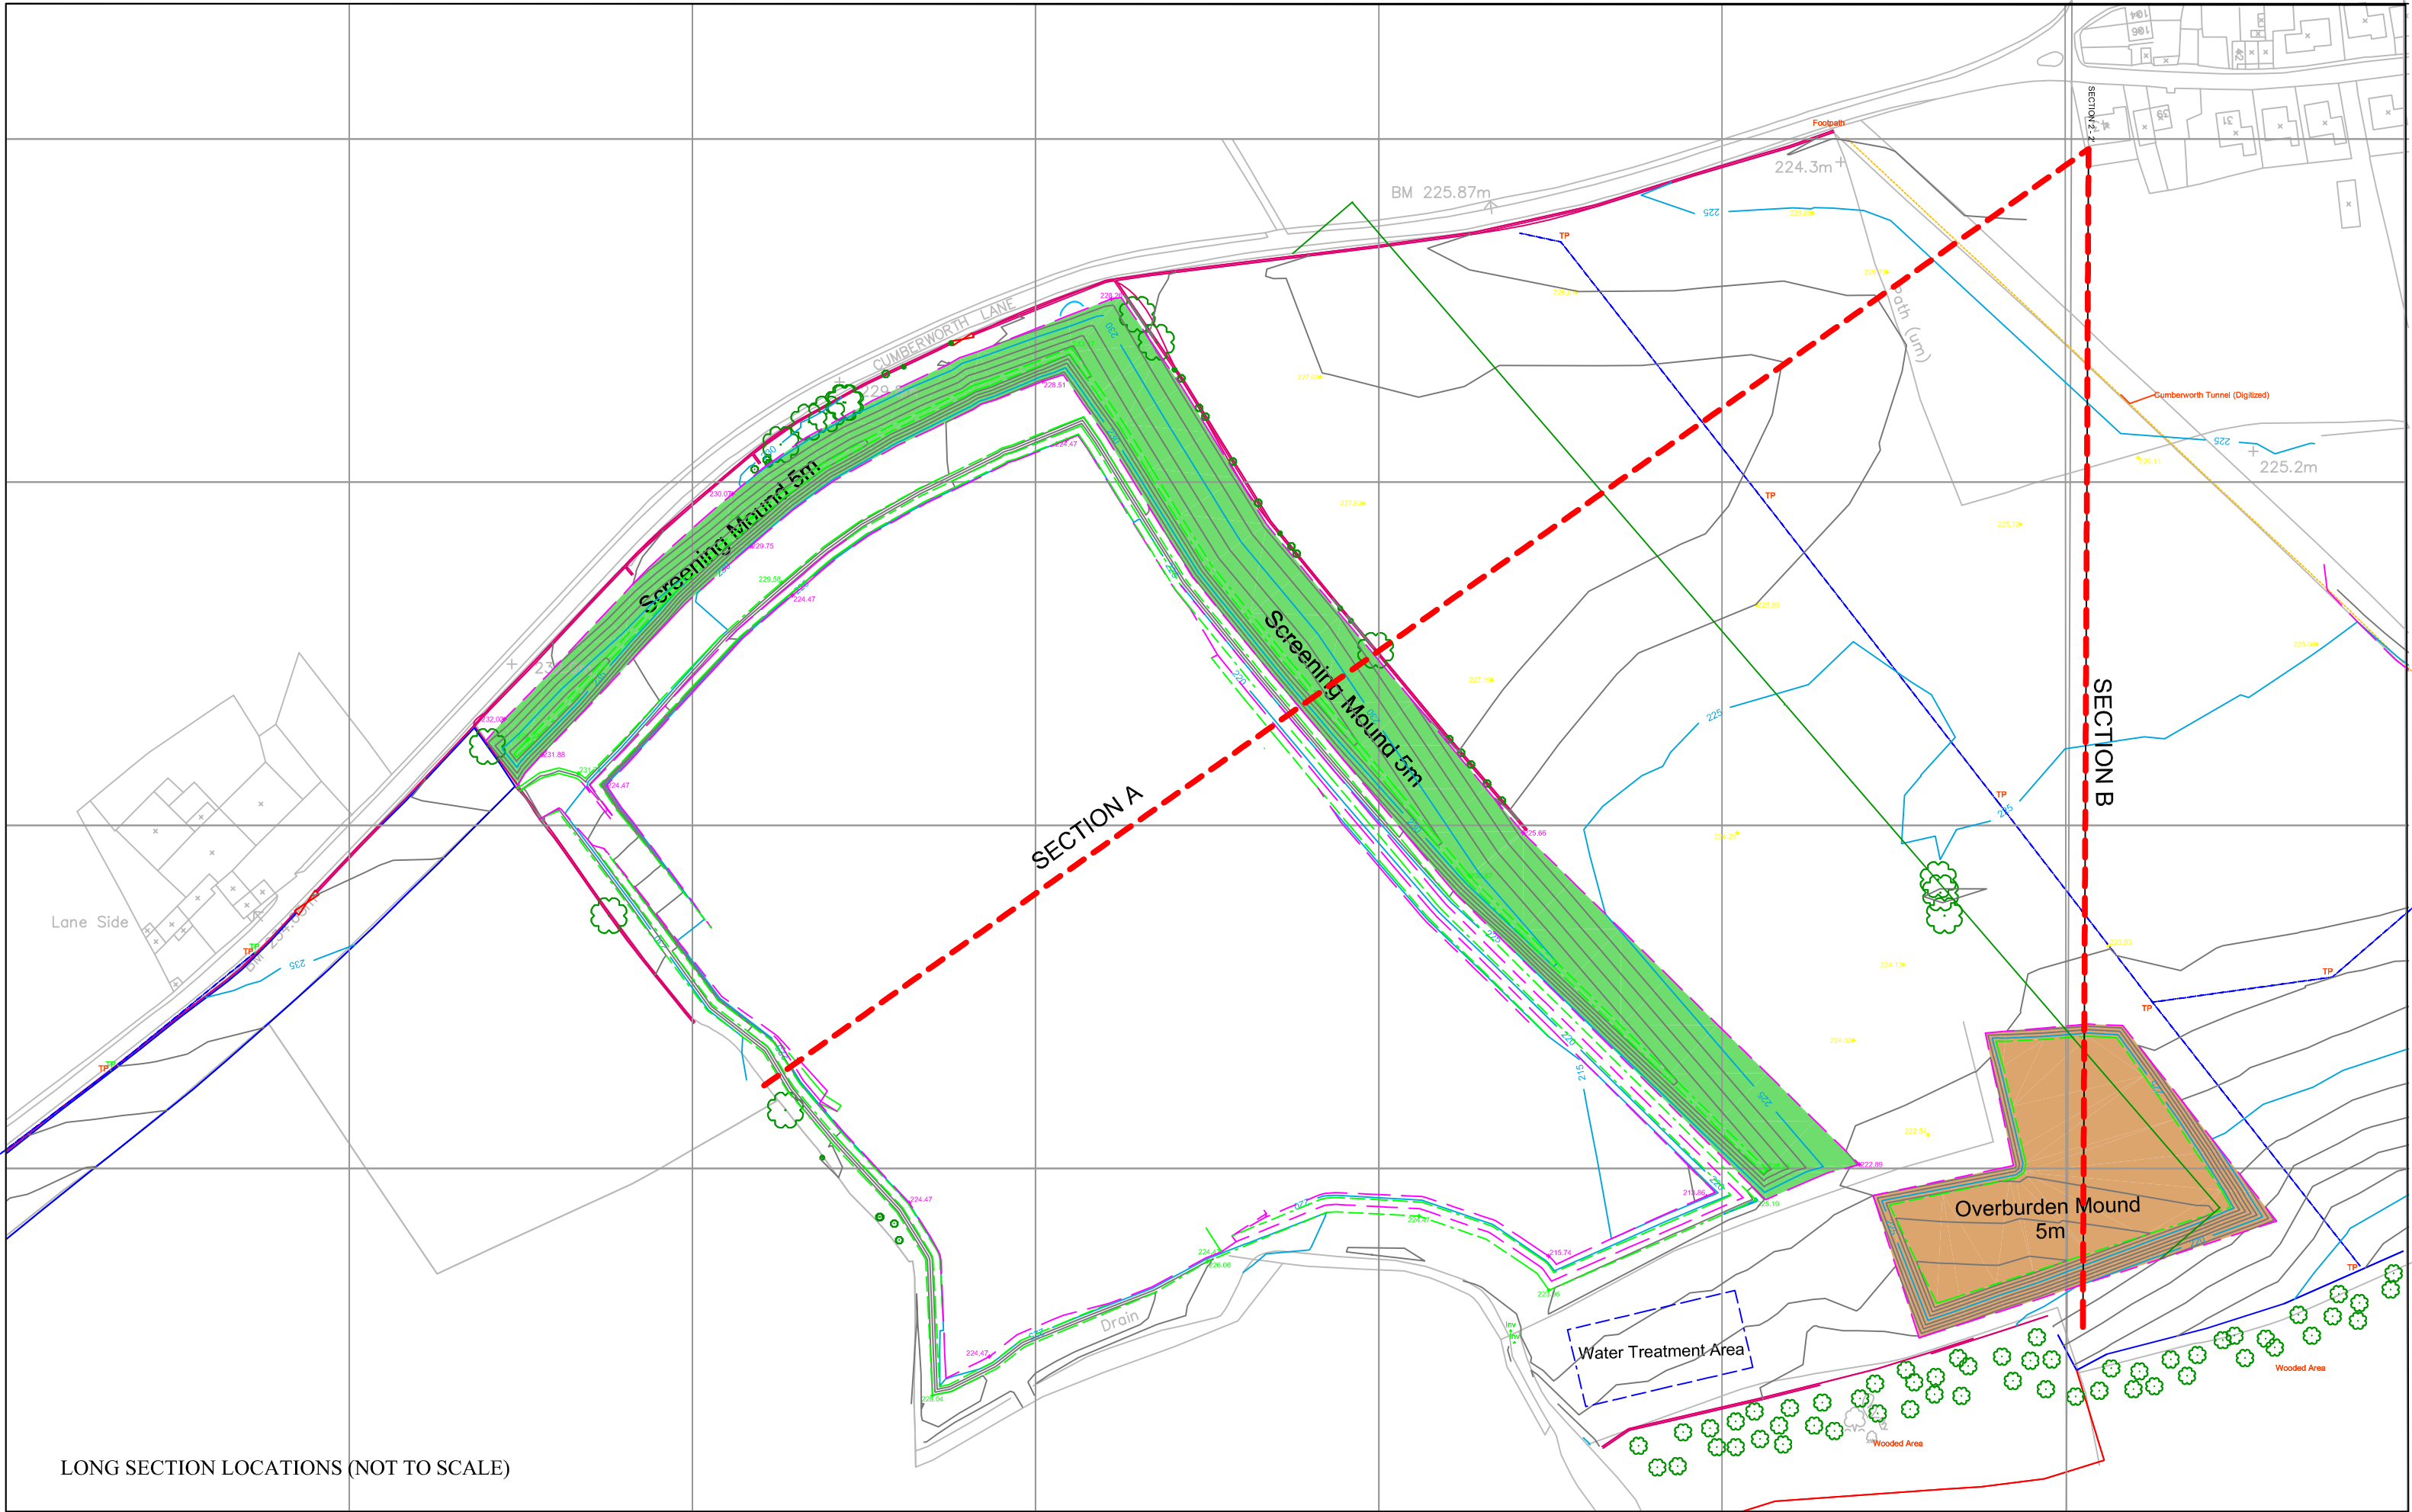


LONG SECTION LOCATIONS (NOT TO SCALE)

Cumberworth Lane

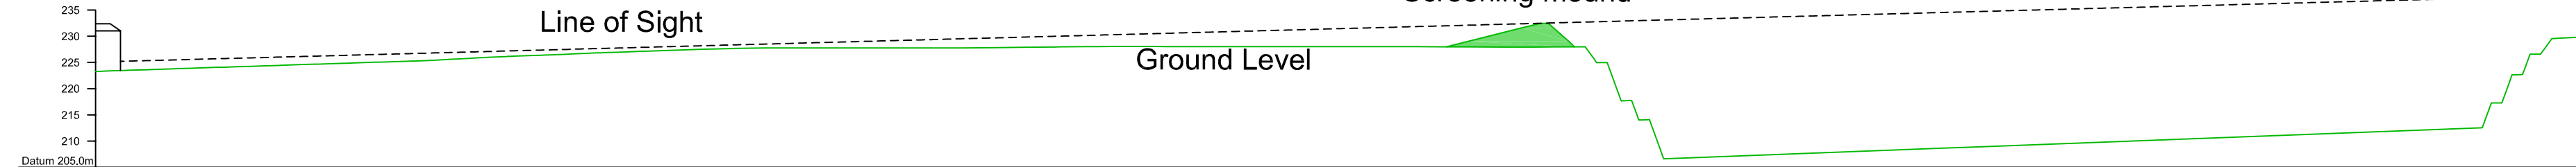

Section A

43 Cumberworth Lane

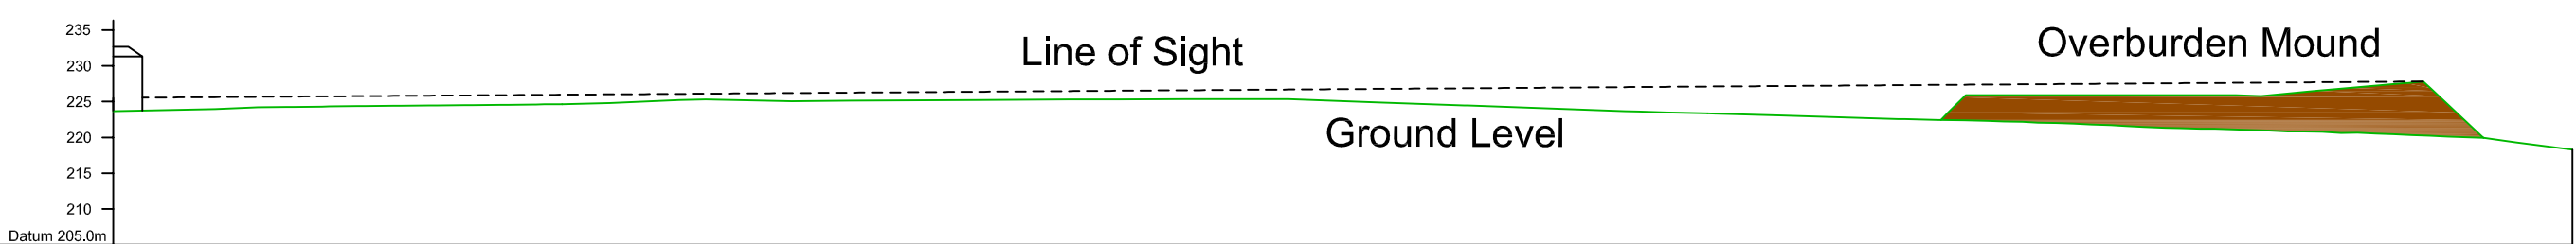

Section B

Rev	Description	Date	Drawn	Chkd
-----	-------------	------	-------	------

Client:



Project:

BROMLEY FARM
QUARRY EXTENSION

Plan Title:

LONG SECTIONS

Silkstone
Environmental Ltd
www.silkstoneenvironmental.co.uk
7, Hall Annex, Thorncliffe Park, Chapeltown, Sheffield, S35 2PH
Tel (0114) 2573487 www.silkstoneenvironmental.co.uk

Project No. 22007	Dwg No. 22007/514	Rev
Date: Aug 23	Scale: 1:1000 @ A2	

The copyright of this plan and its contents are the sole property of Silkstone Environmental Ltd and must not be copied or shown to third parties without prior consent of the Company or its clients.