


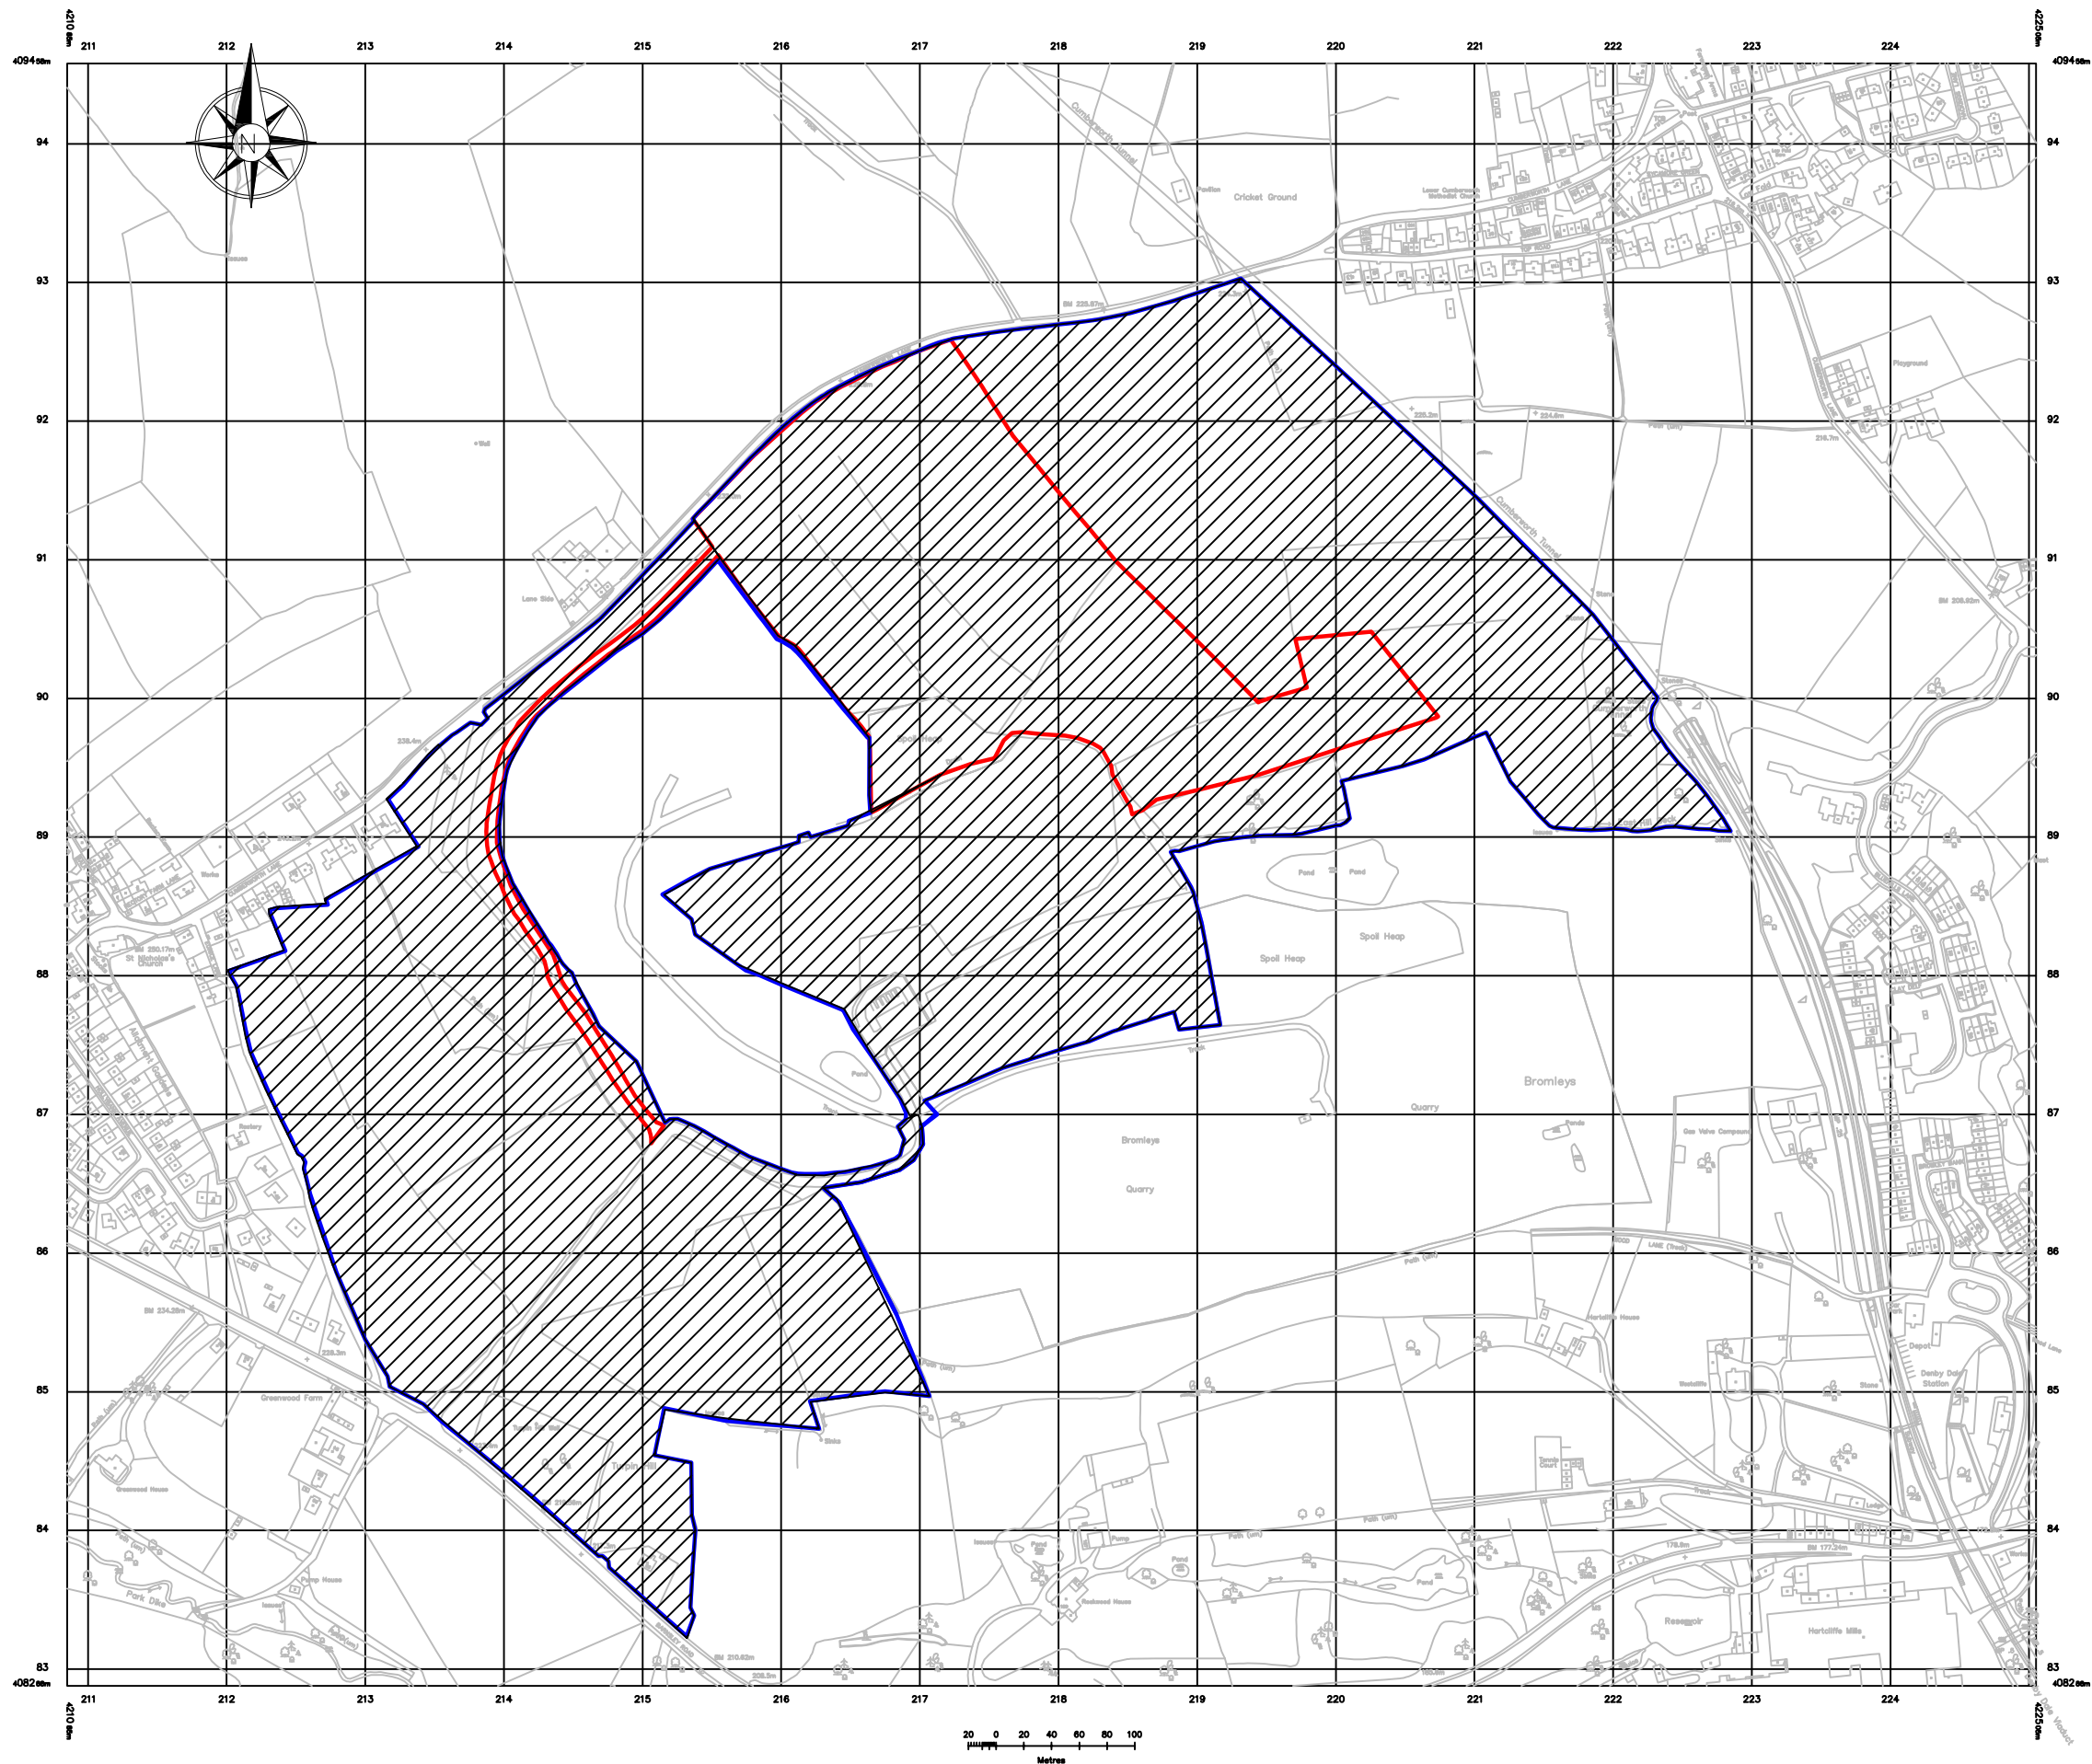

- Planning Application Area (8.4 Hectares)
- Other Land in Control of Applicant

Rev	Description	Date	Drawn	Chkd
-----	-------------	------	-------	------

Client:



Project:

BROMLEY FARM
QUARRY EXTENSION

Plan Title:

APPLICATION BOUNDARY & LAND
OWNERSHIP

Silkstone
Environmental Ltd

www.silkstoneenvironmental.co.uk

7, Hall Annex, Thorncliffe Park, Chapeltown, Sheffield, S35 2PH
Tel (0114) 2573487 Fax (0114) 2573459

Project No. 22007	Dwg No. 22007/501	Rev A
Date: Jan 23	Drawn: PS	Chkd: MB
Scale: 1:5000 @ A3		

The copyright of this plan and its contents are the sole property of Silkstone Environmental Ltd and must not be copied or shown to third parties without prior consent of the Company or its clients.