


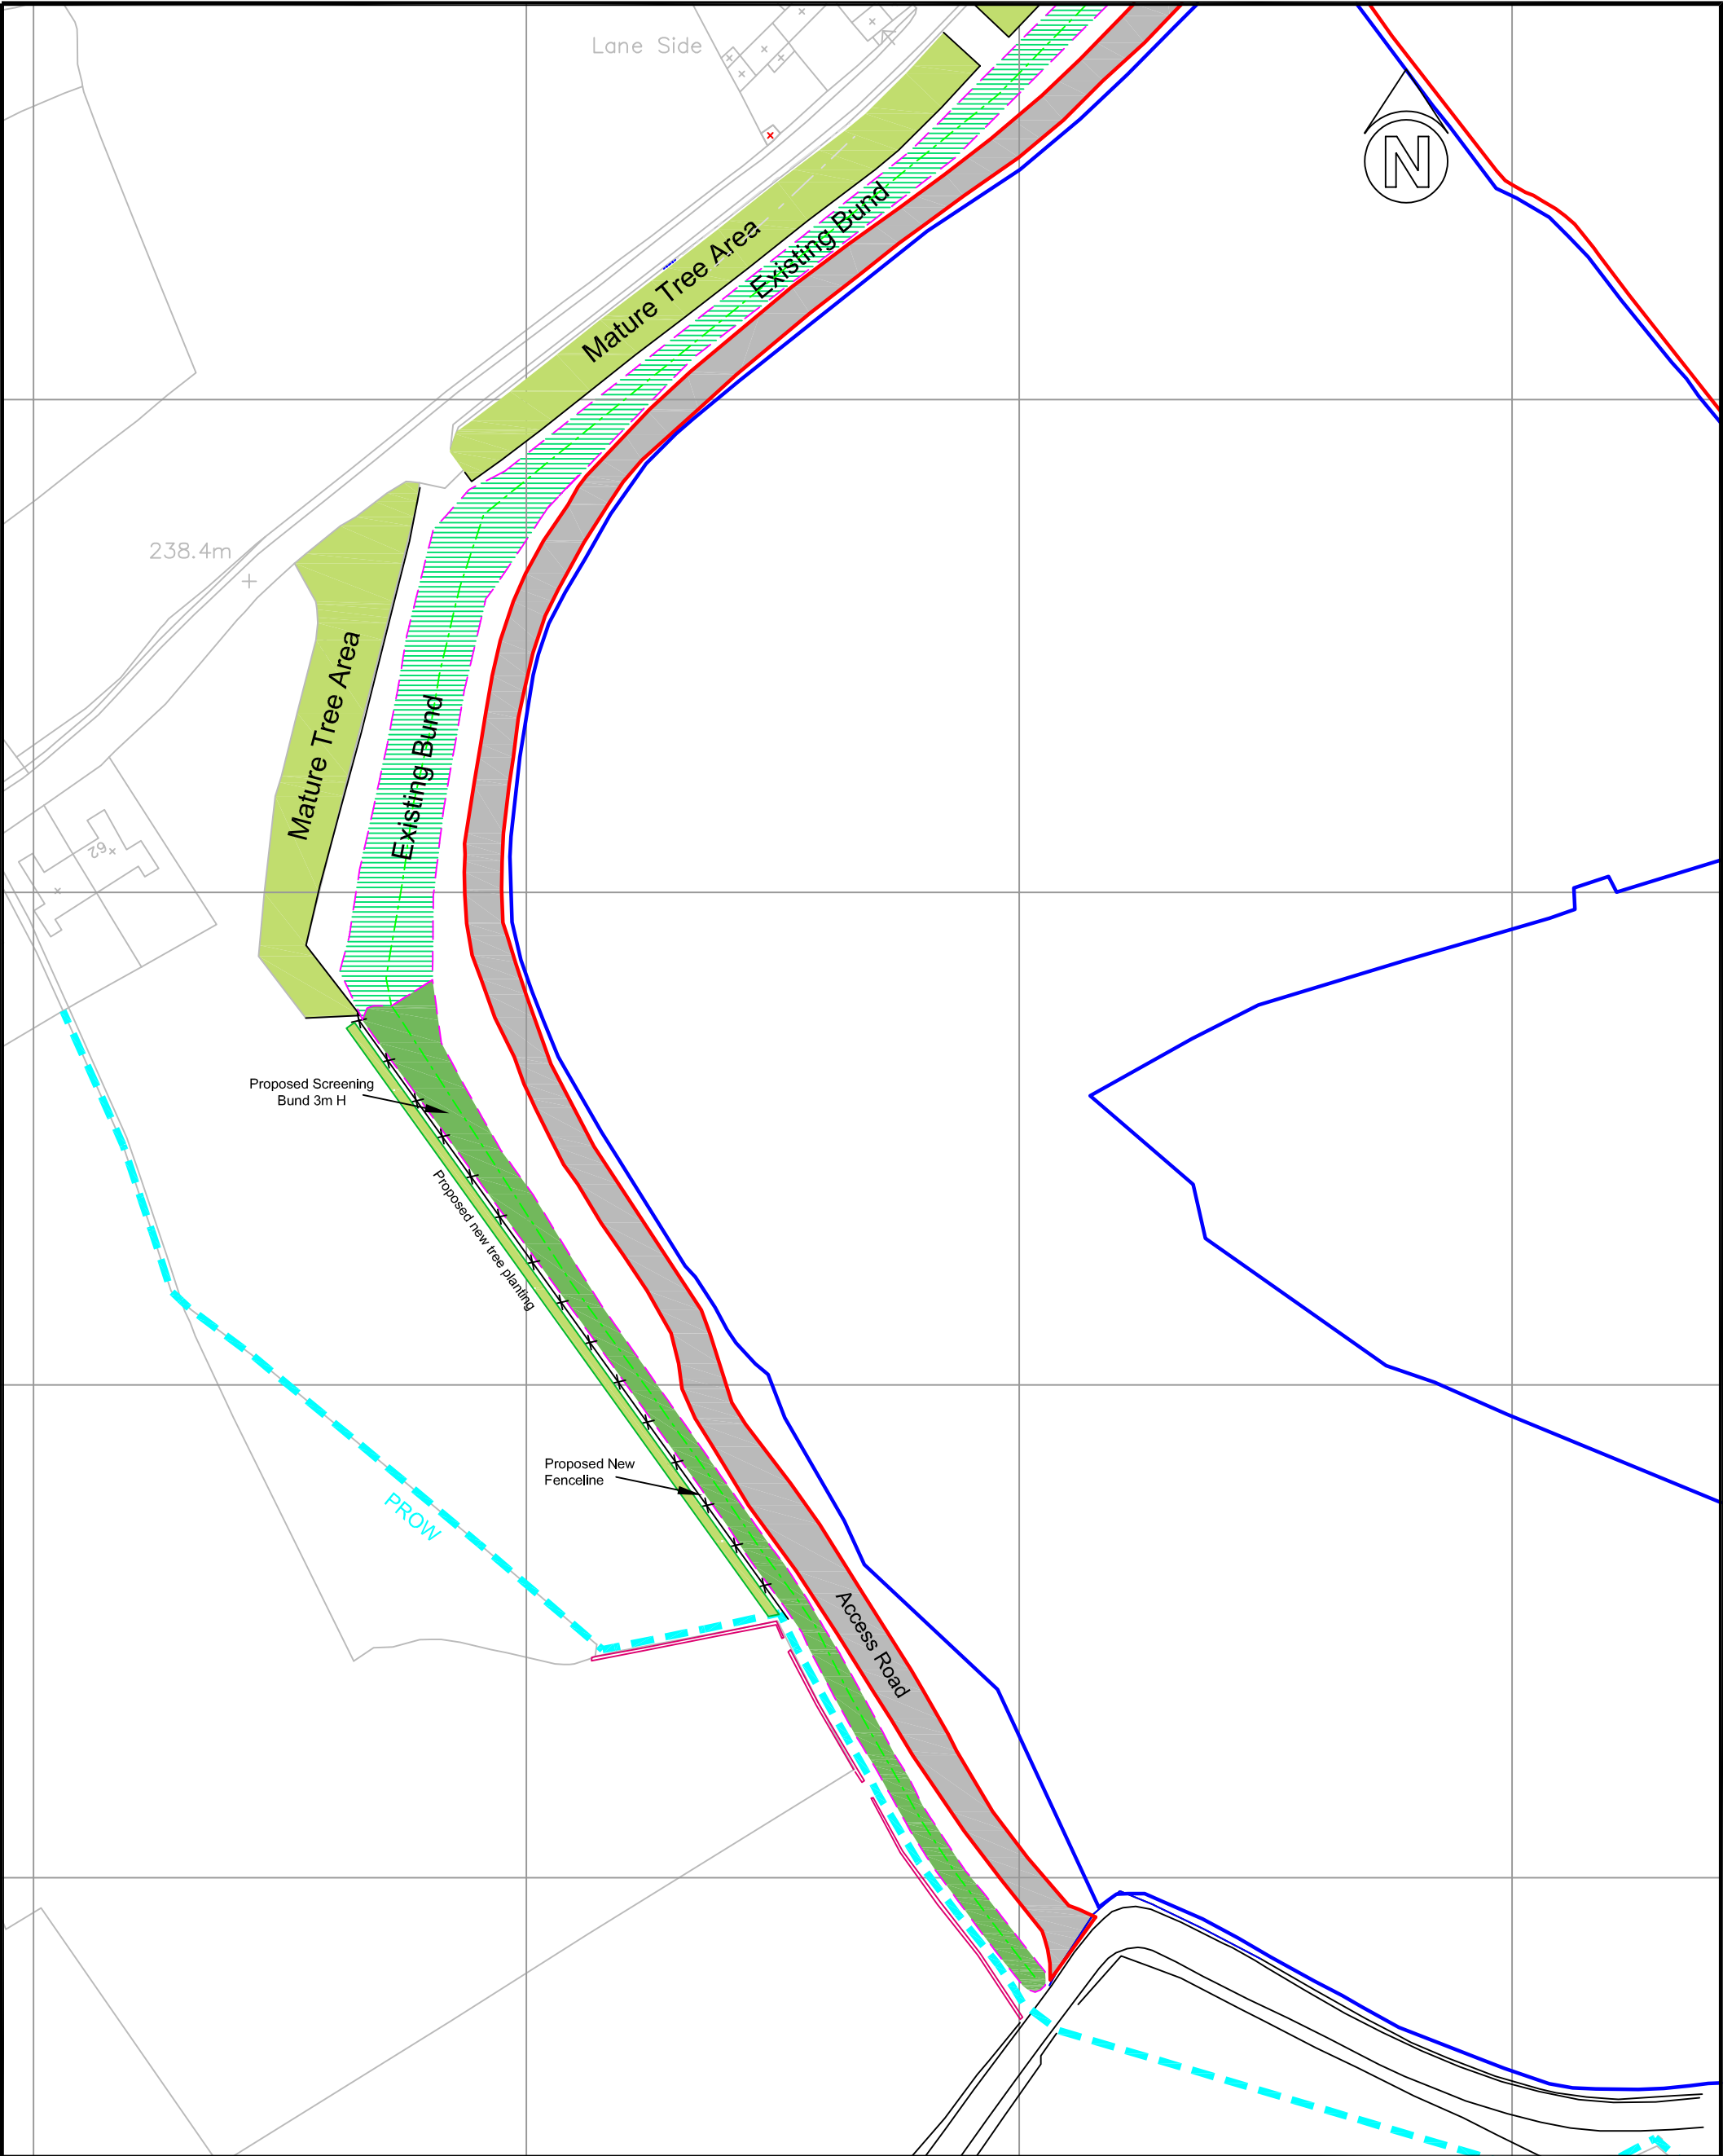

Silkstone Environmental Ltd www.silkstoneenvironmental.co.uk 7, Hall Annex, Thorncliffe Park, Chapeltown, Sheffield, S35 2PH Tel (0114) 2573487 Fax (0114) 2573459 The copyright of this plan and its contents are the sole property of Silkstone Environmental Ltd and must not be copied or shown to third parties without prior consent of the Company or its clients.	LEGEND Site boundary Land in Control of Applicant ✕ — ✕ New Fenceline		Client: WAVIN LTD		
			Project: BROMLEY FARM QUARRY PLANNING APPLICATION		
			Plan Title: PROPOSED SITE ACCESS & PHASING PLAN		
			Project No. 22007	Dwg No. 22007/515	Rev
			Date: Nov 2023	Scale: 1:1250 @ A3	