


Lane Side Farm


Access Road

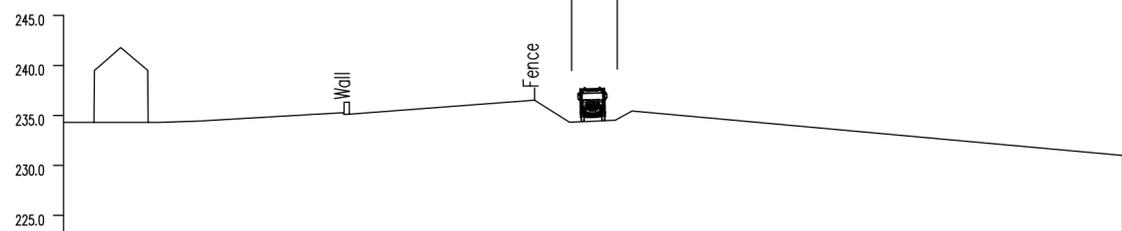

Existing Ground Level	234.300	241.800	239.500	234.300	234.515	234.808	235.101	235.274	235.113	235.606	235.991	236.376	236.524	234.321	234.491	235.473	233.637	230.385	230.439	226.637	222.658	222.659	220.894	220.834	218.887	217.326	217.393	217.533	217.604	217.623
Chainage	0.000				25.000					50.000											75.000								100.000	


Section 2 2'

Proposed Screen Mound
Proposed Access Road

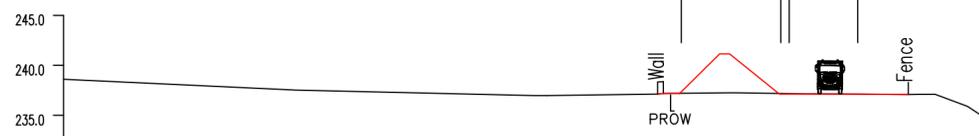

Existing Ground Level	238.590	238.359	238.128	237.898	237.667	237.536	237.377	237.262	237.148	237.033	236.976	237.067	237.128	237.172	237.255	237.211	237.147	237.116	237.085	237.105
Chainage	0.000				25.000												75.000			

Section 1 1'

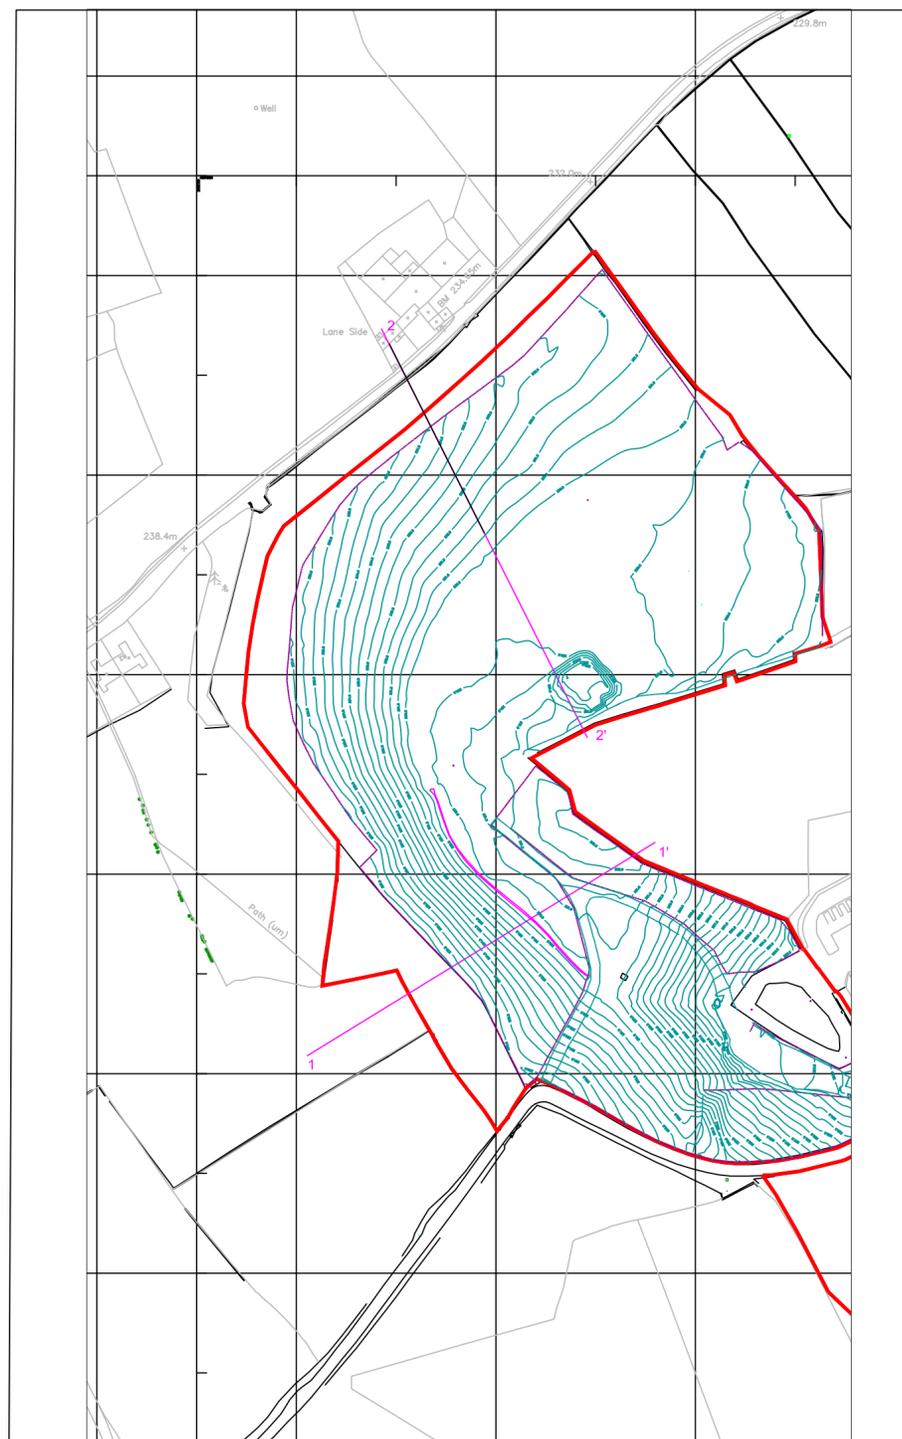

Rev	Description	Date	By	Chkd
-----	-------------	------	----	------

Client:

Project: BROMLEY FARM QUARRY

Plan Title: SITE ACCESS SECTIONS

Silkstone Environmental Ltd
www.silkstoneenvironmental.co.uk
7, Hall Annex, Thorncliffe Park, Chapeltown, Sheffield, S35 2PH
Tel (0114) 2573487 Fax (0114) 2573459

Project No. 22007	Dwg No. 22007/516	Rev
Date: Nov 23	Drawn: PS	Chkd: MB
	Scale: 1:500 @ A2	

The copyright of this plan and its contents are the sole property of Silkstone Environmental Ltd and must not be copied or shown to third parties without prior consent of the Company or its clients. Crown Copyright. All rights reserved. Licence Number 100038464