


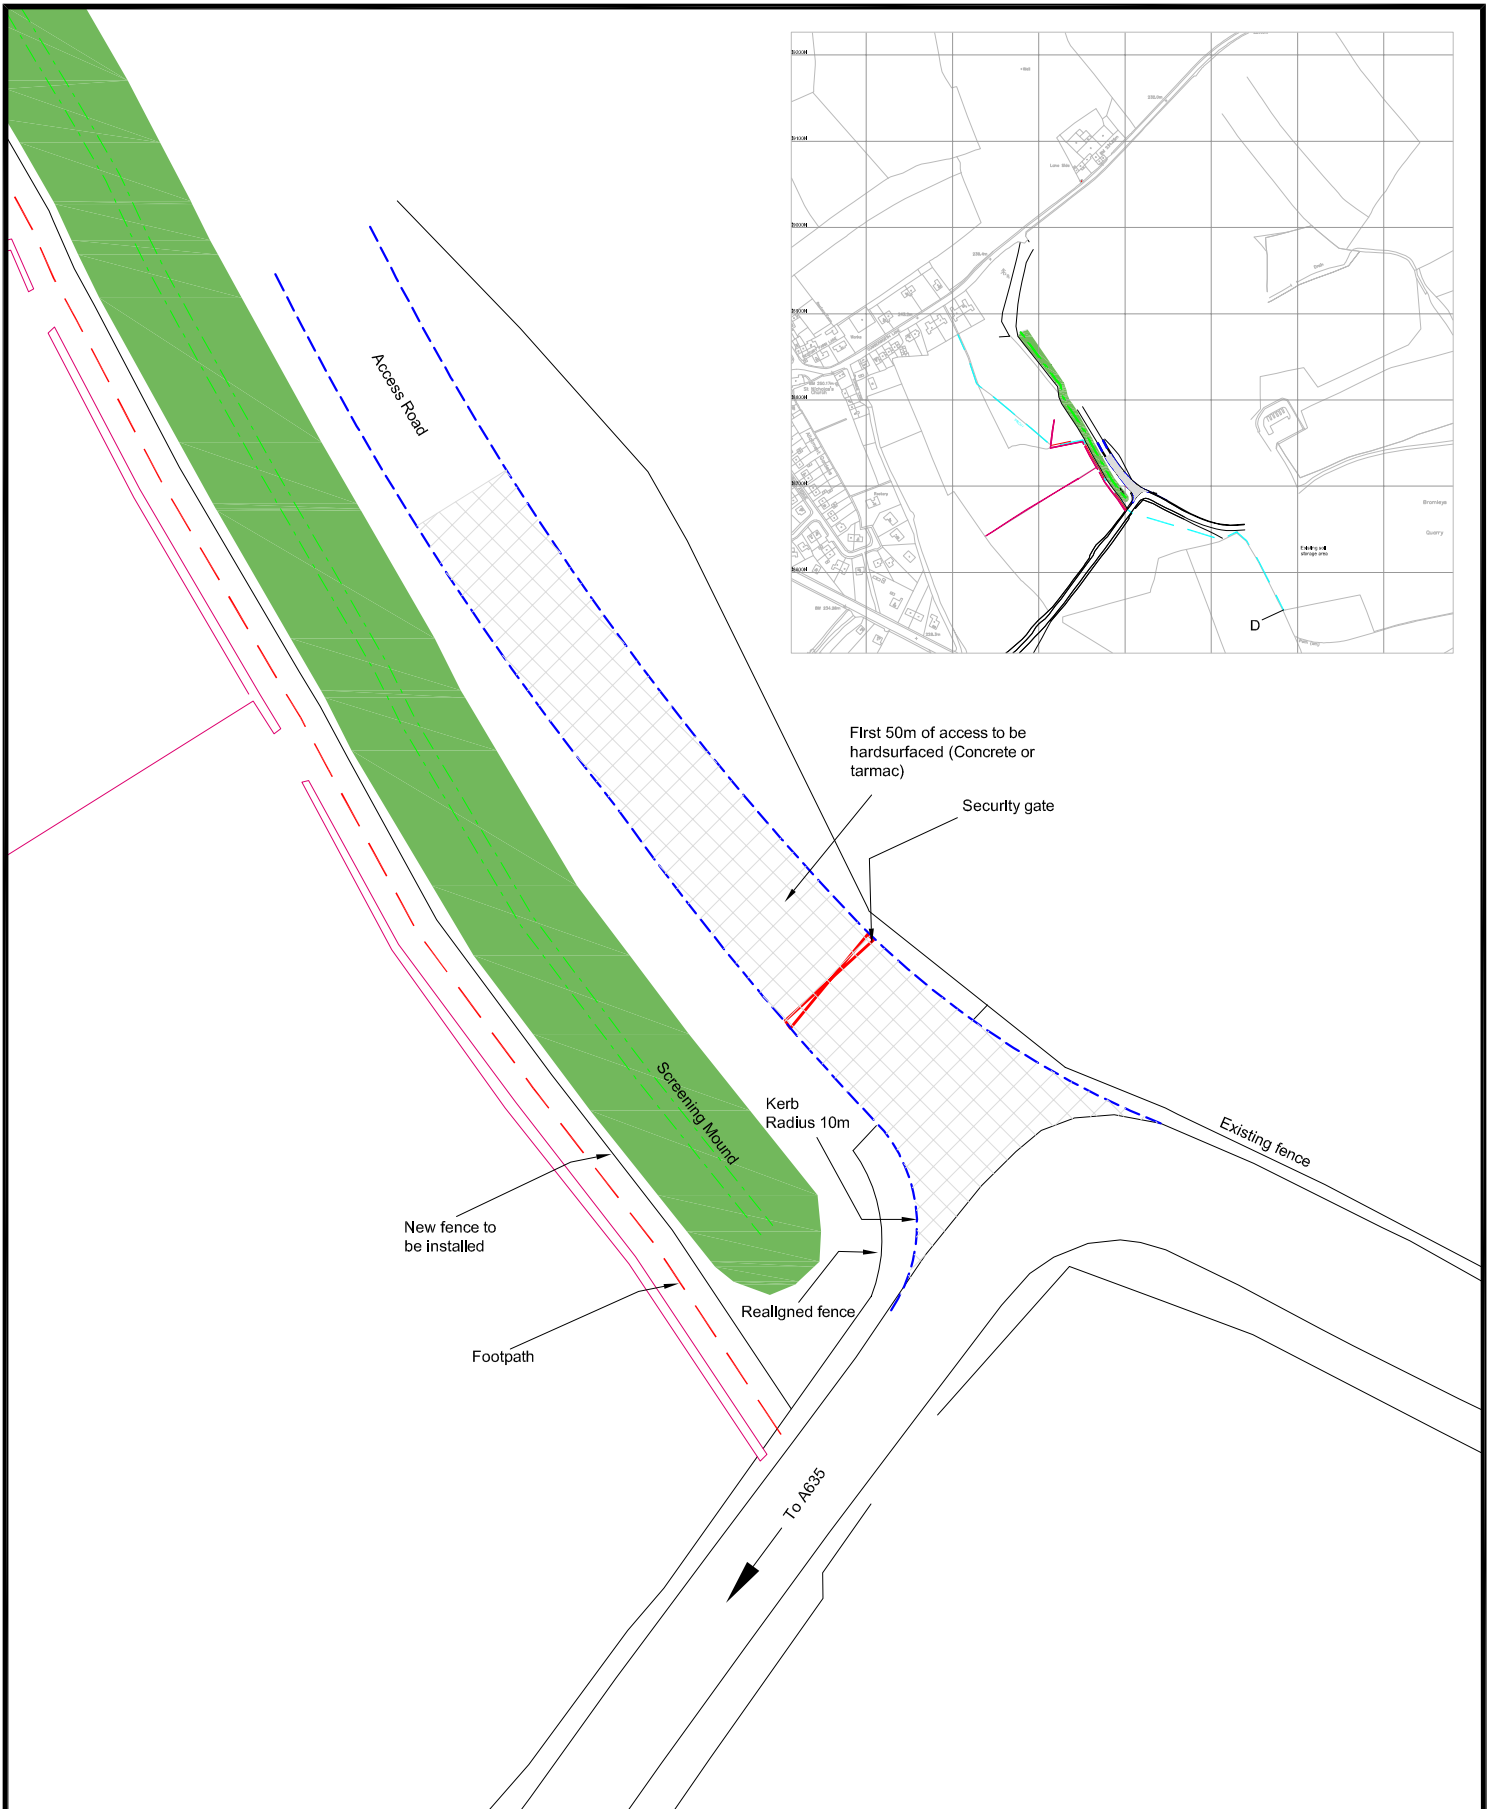

Silkstone Environmental Ltd www.silkstoneenvironmental.co.uk 7, Hall Annex, Thorncliffe Park, Chapeltown, Sheffield, S35 2PH Tel (0114) 2573487 Fax (0114) 2573459 The copyright of this plan and its contents are the sole property of Silkstone Environmental Ltd and must not be copied or shown to third parties without prior consent of the Company or its clients. Crown Copyright. All rights reserved. Licence Number 100038464	Client: WAVIN LTD		Drawing No. 22007/511	Rev A
	Project: BROMLEY FARM EXTENSION		Project No. 22007	
	Plan Title: ACCESS POINT DETAILS		Date: Jan 2023	
			Scale: 1:500 @ A4	
			Drawn: MS	
		Chkd: PS		