


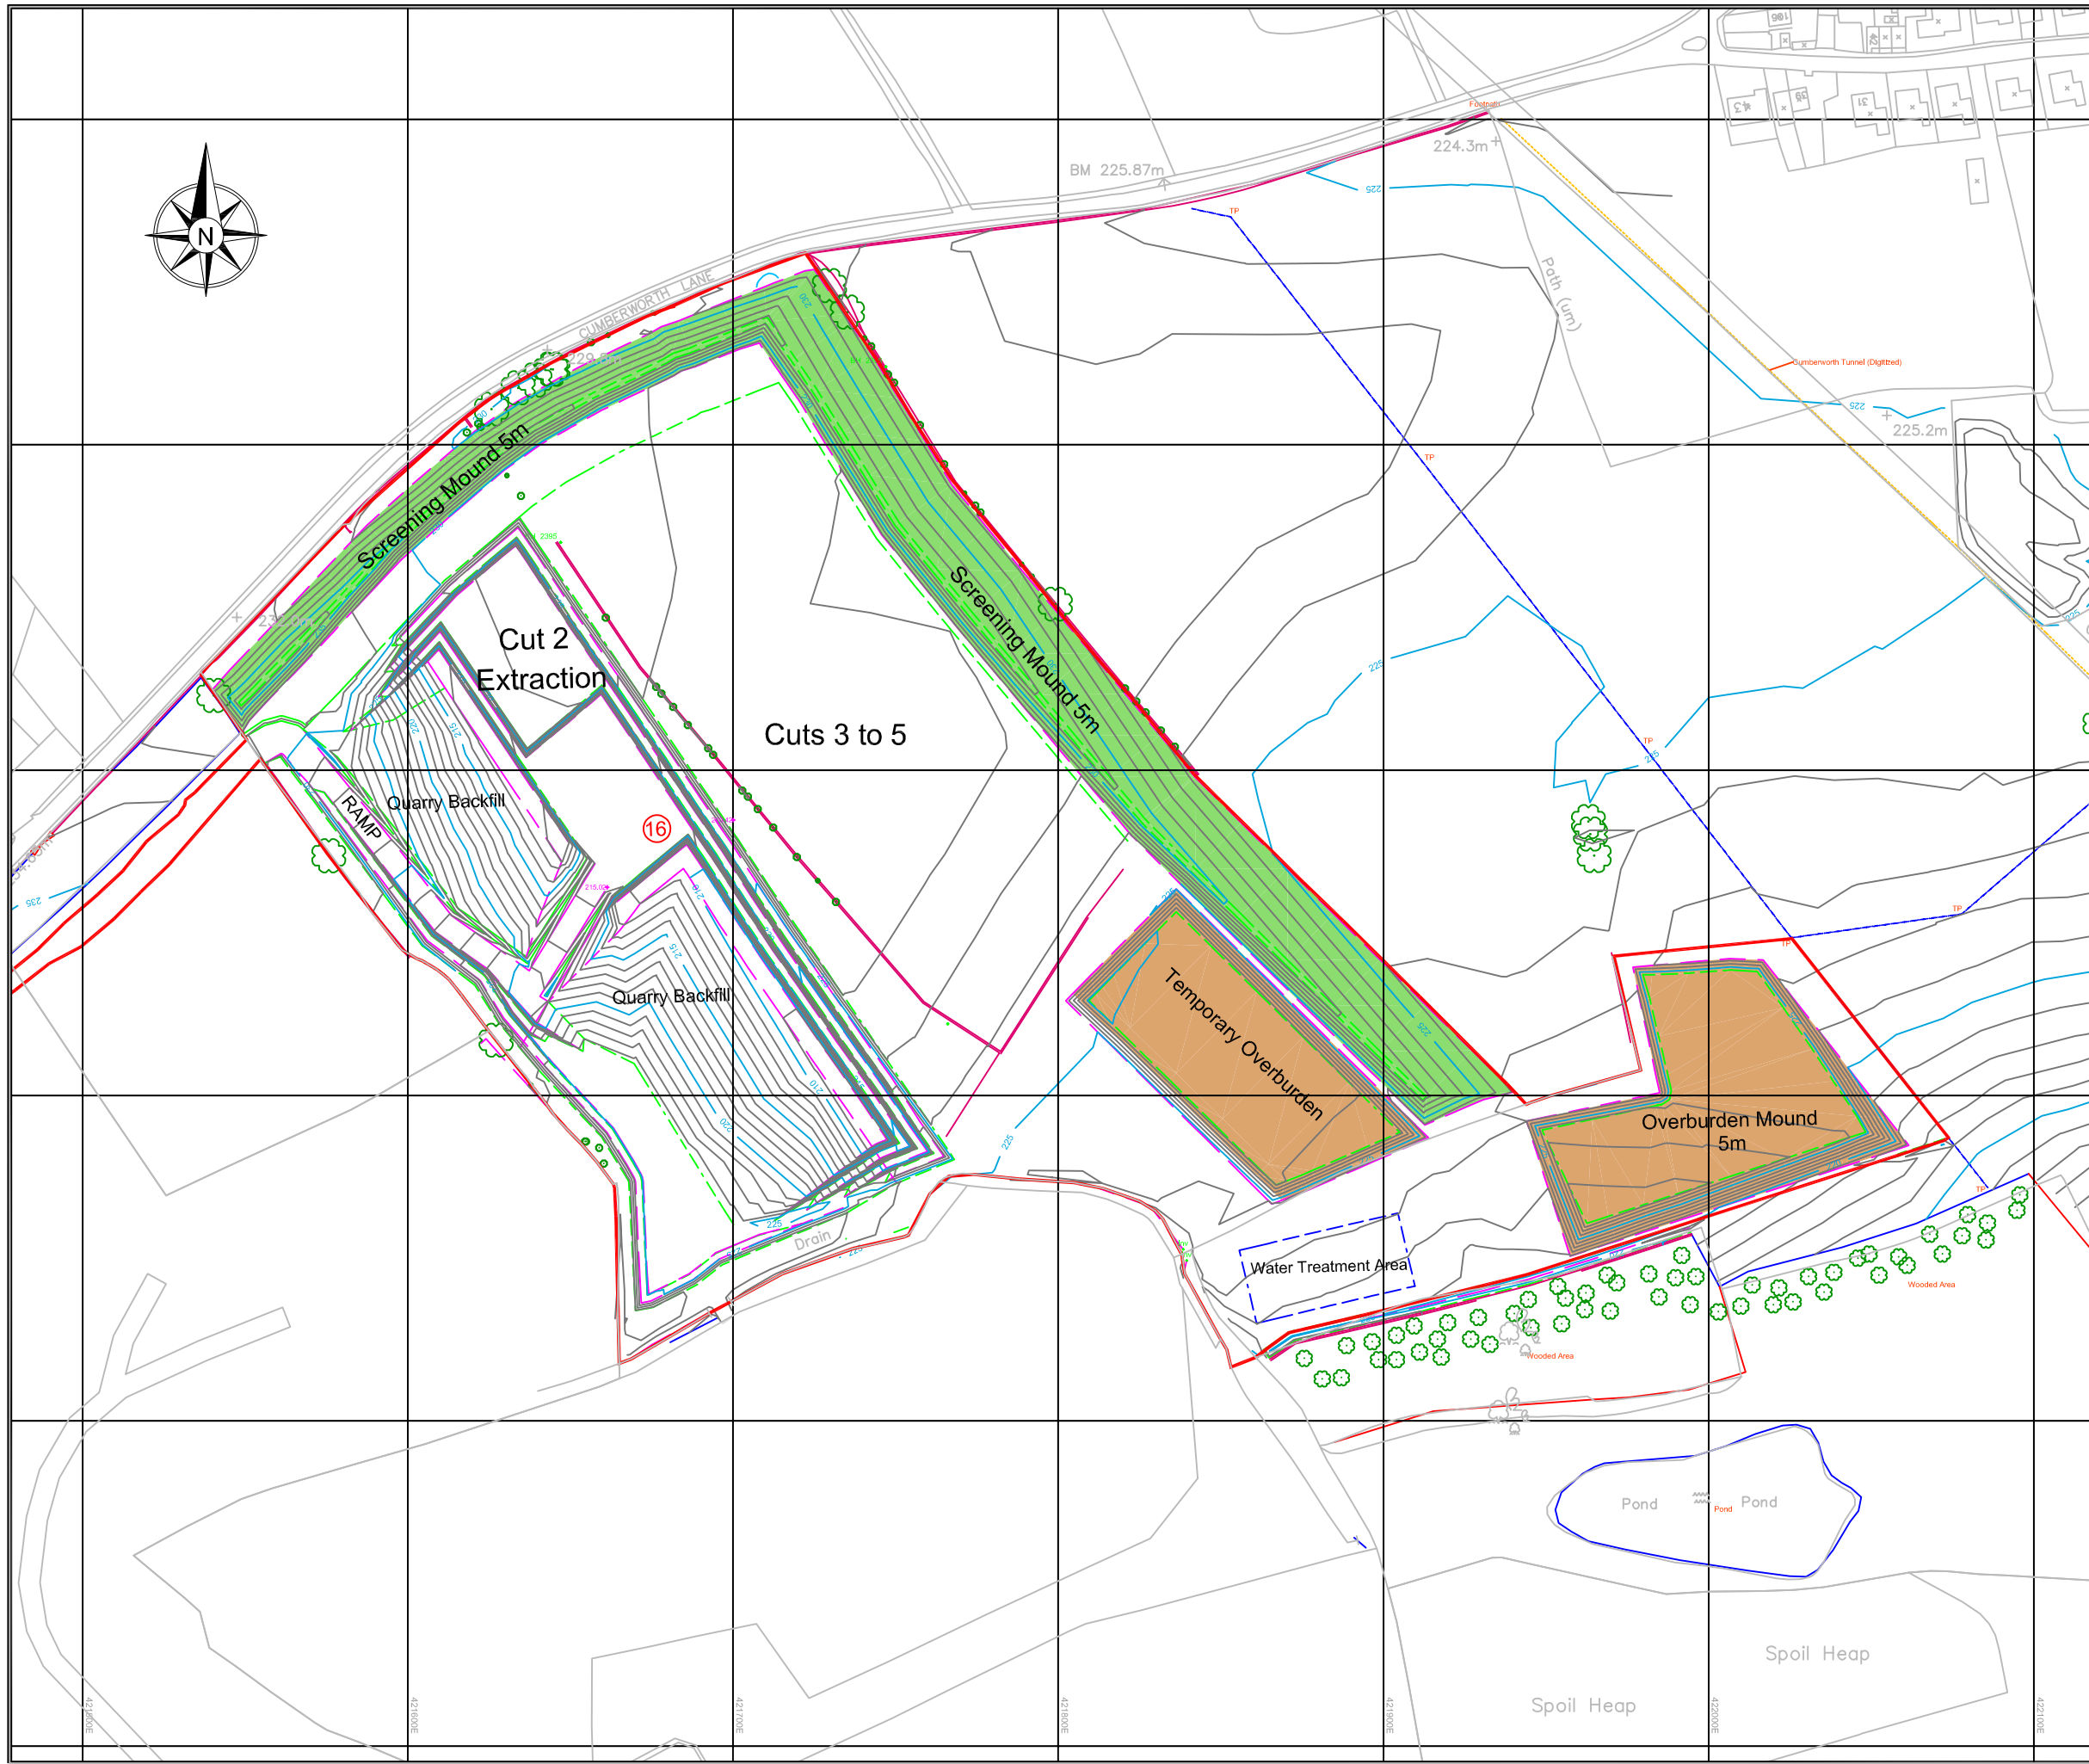

-  Planning Application Area (8.4 Hectares)
-  Top soil and subsoil screening mound
-  Overburden storage mound
-  Depth of Base

Rev	Description		Date	Drawn	Chkd
Client:					
					
Project:					
BROMLEY FARM QUARRY EXTENSION					
Plan Title:					
CUT 2 EXTRACTION					
Silkstone Environmental Ltd www.silkstoneenvironmental.co.uk 7, Hall Annex, Thorncliffe Park, Chapeltown, Sheffield, S35 2PH Tel (0114) 2573487 Fax (0114) 2573459					
Project No. 22007			Dwg No. 22007/504		Rev
Date: Jan 23	Drawn: PS	Chkd: MB	Scale: 1:2000 @ A3		
The copyright of this plan and its contents are the sole property of Silkstone Environmental Ltd and must not be copied or shown to third parties without prior consent of the Company or its clients.					