


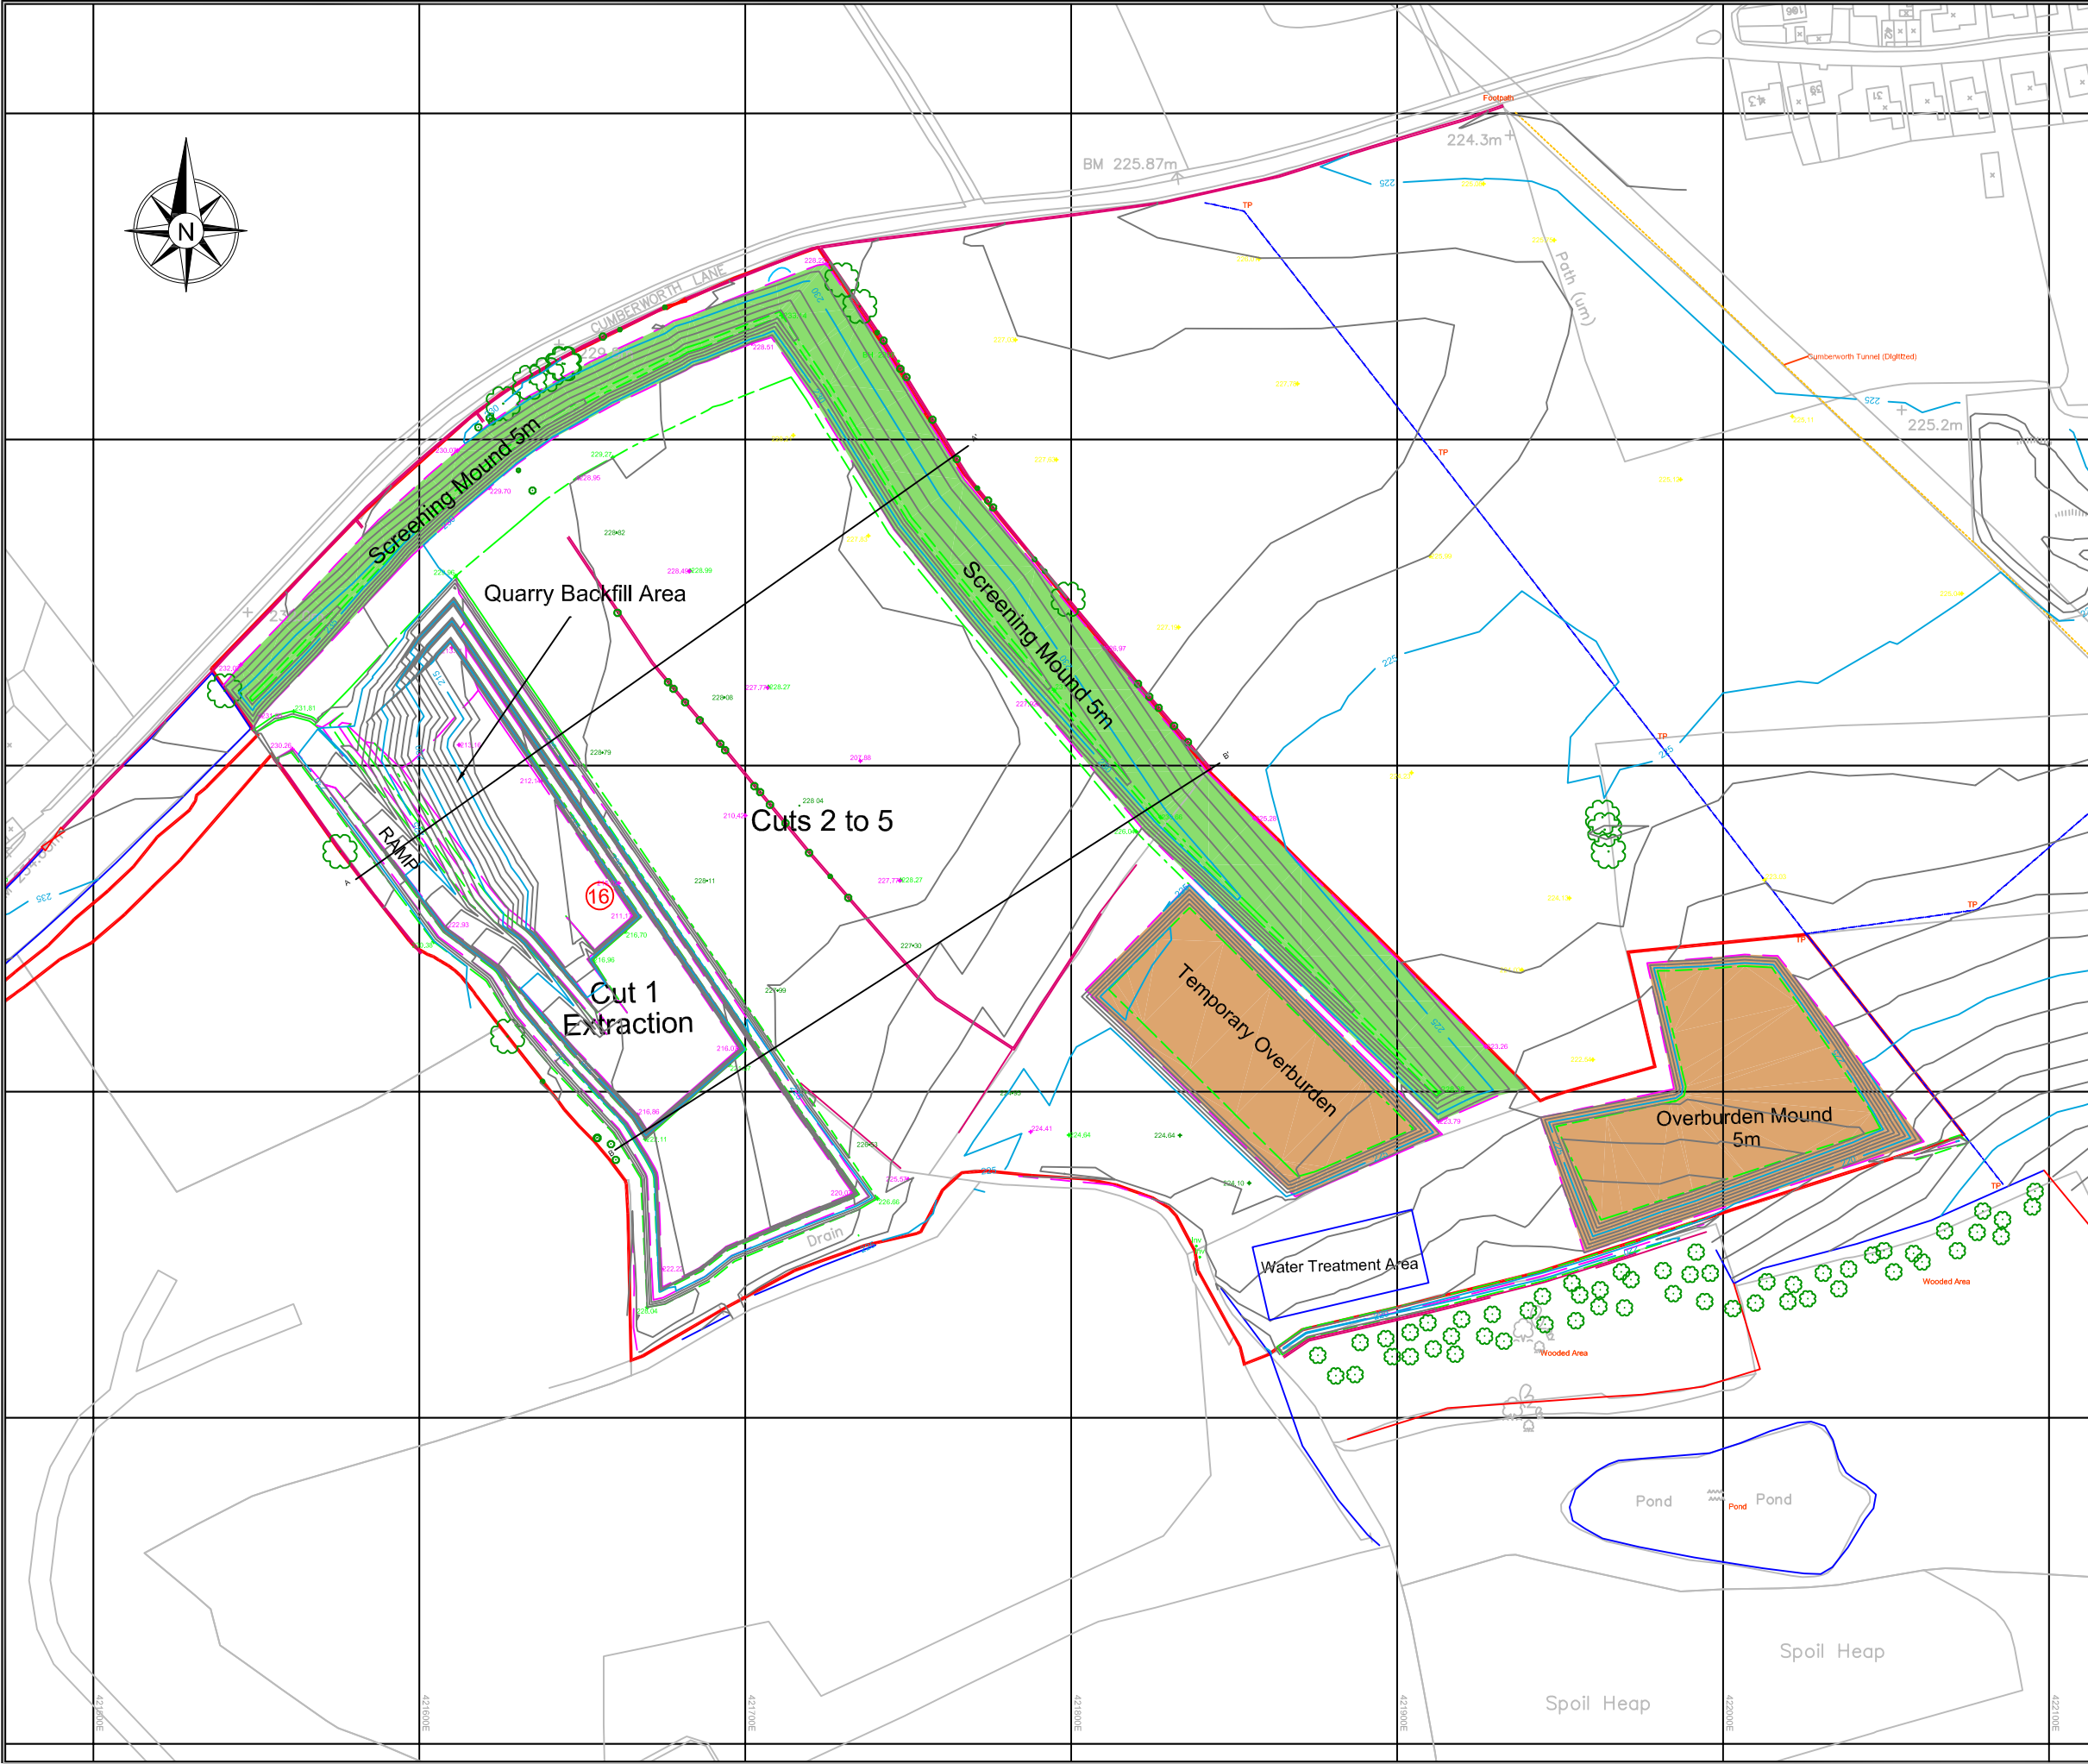

Planning Application Area (8.4 Hectares)

Top soil and subsoil screening mound

Overburden storage mound

16

Depth of Base

A——A'

Cross Section Locations*

* Please Note: Refer to Drawing 22007/509

Rev	Description	Date	Drawn	Chkd
-----	-------------	------	-------	------

Client:

Project:

BROMLEY FARM
QUARRY EXTENSION

Plan Title:

CUT 1 EXTRACTION

Silkstone
Environmental Ltd

www.silkstoneenvironmental.co.uk

7, Hall Annex, Thorncliffe Park, Chapeltown, Sheffield, S35 2PH
Tel (0114) 2573487 Fax (0114) 2573459

Project No. 22007

Dwg No. 22007/503

Rev

Date: Dec 22

Drawn: MS

Chkd: MB

Scale: 1:2000 @ A3

The copyright of this plan and its contents are the sole property of Silkstone Environmental Ltd and must not be copied or shown to third parties without prior consent of the Company or its clients.