


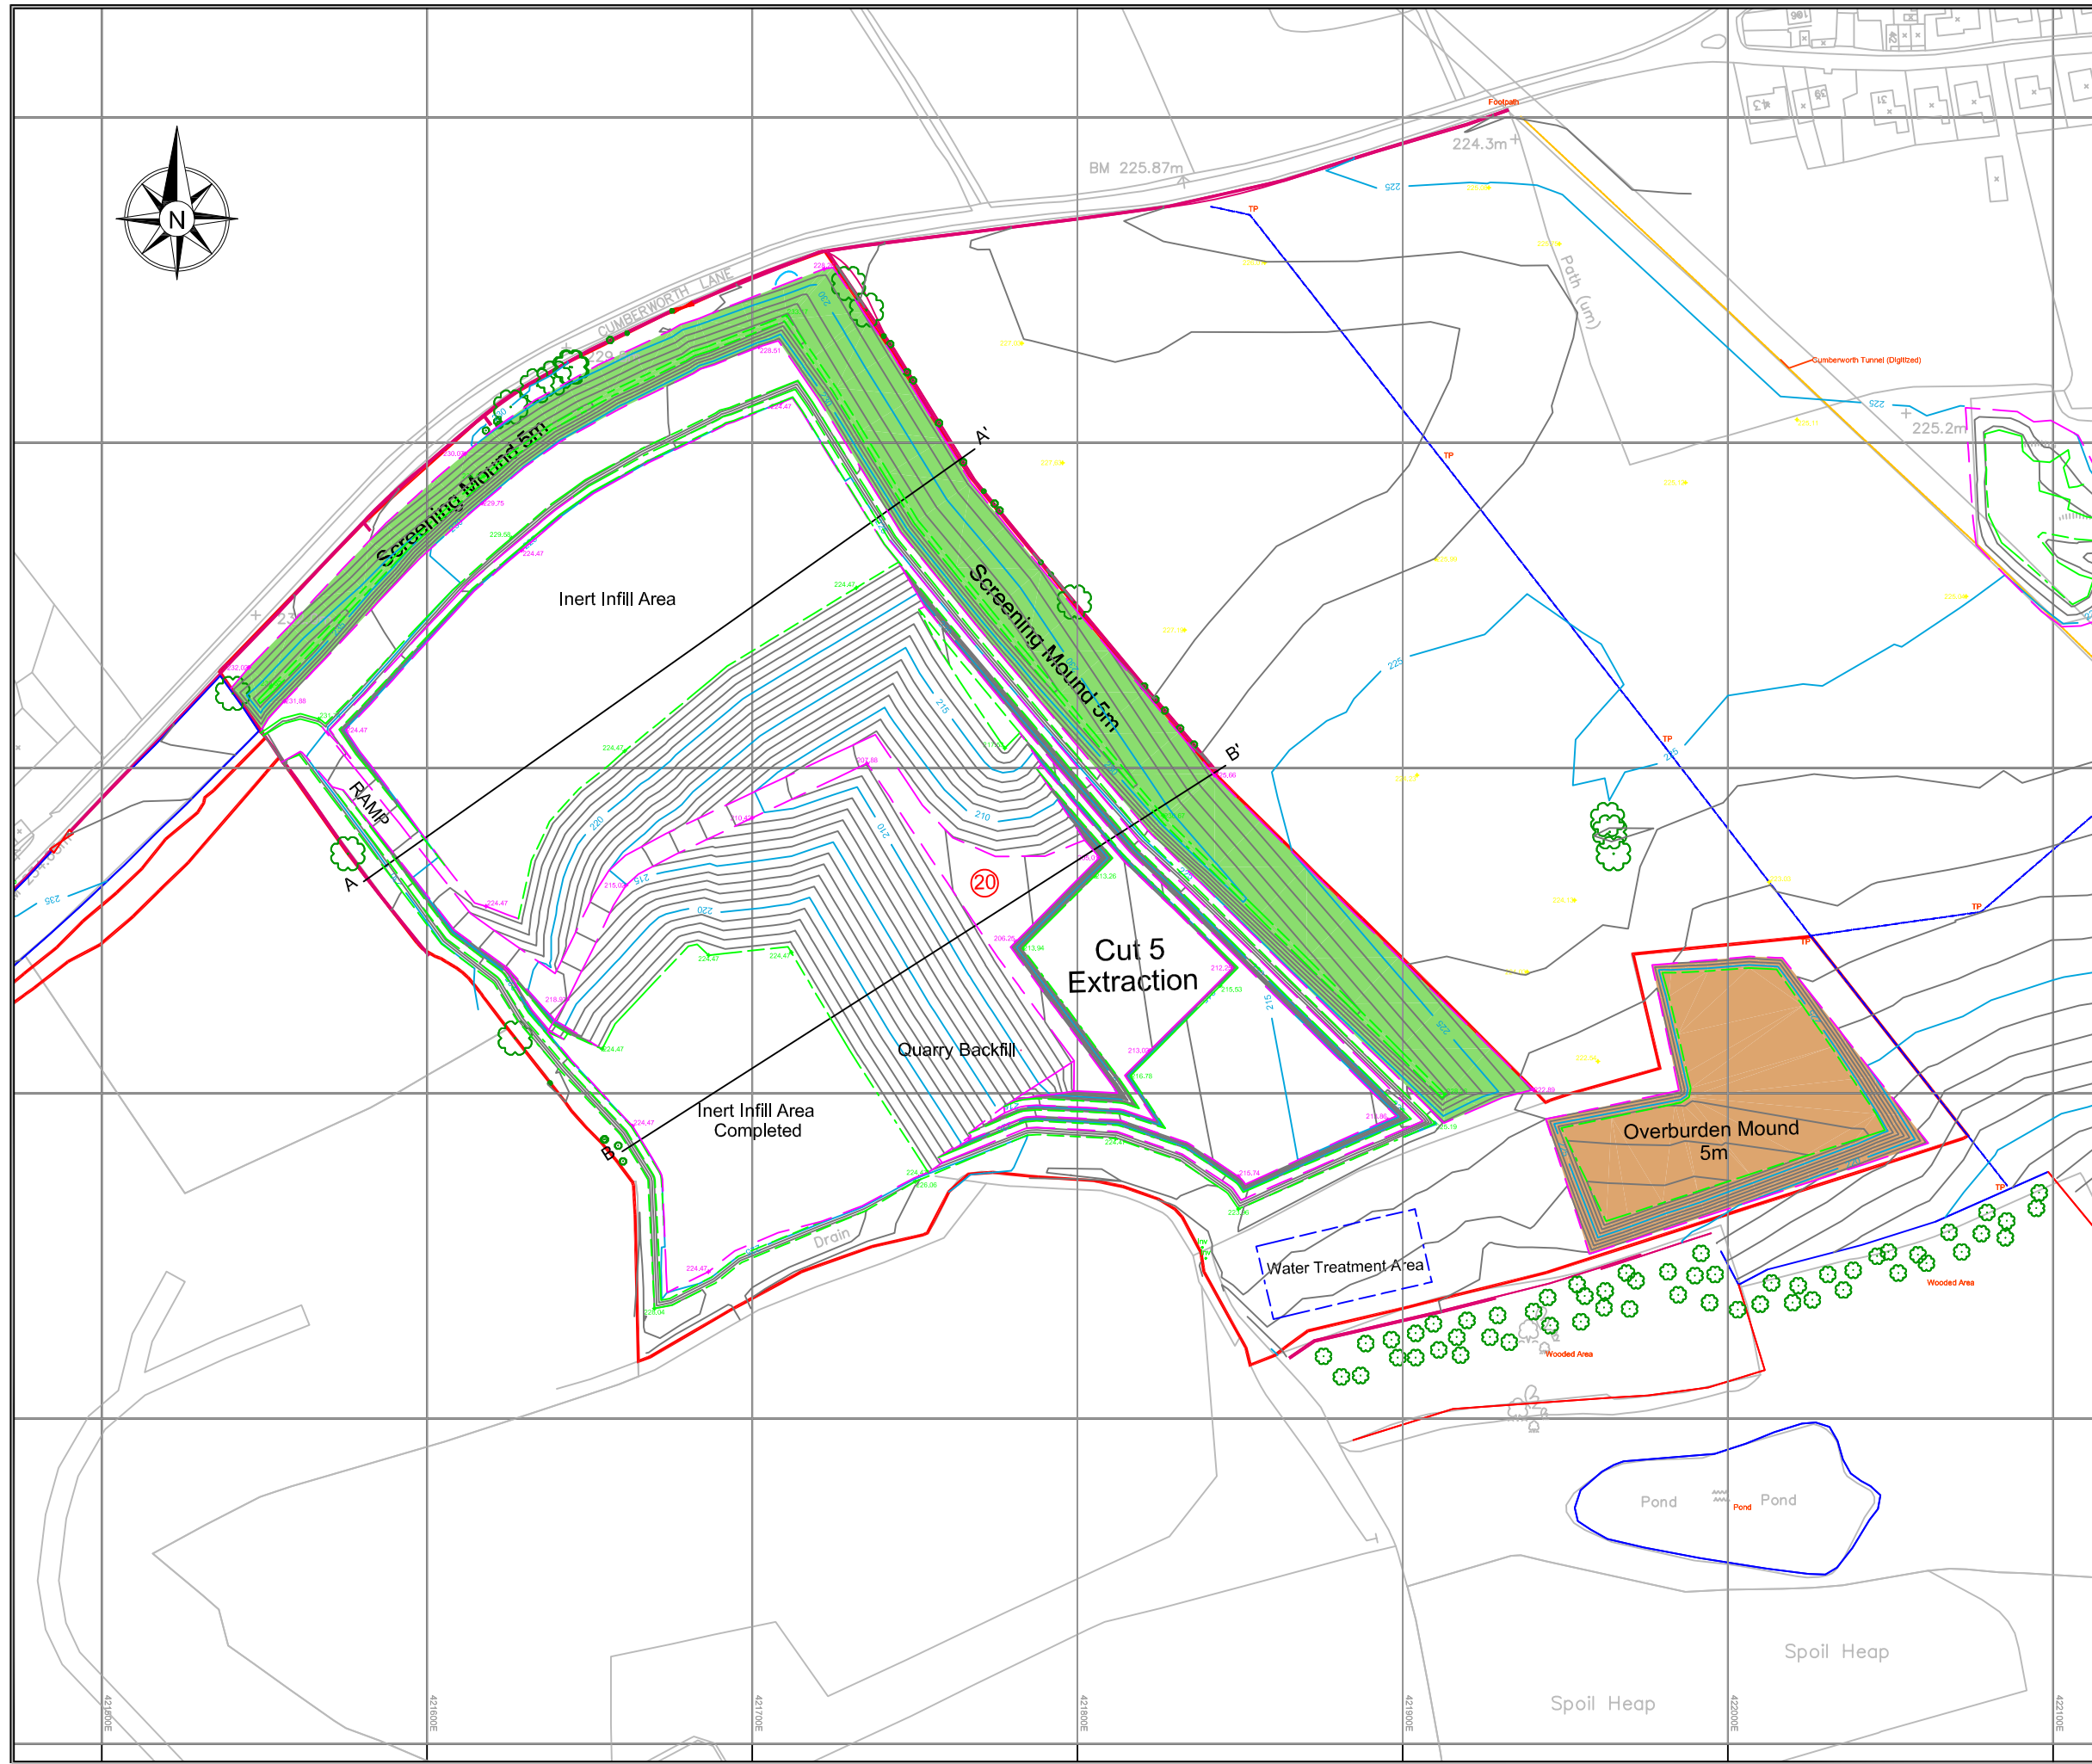

Planning Application Area (8.4 Hectares)

Top soil and subsoil screening mound

Overburden storage mound

16

Depth of Base

A——A'

Cross Section Locations*

Rev	Description	Date	Drawn	Chkd
Client:				
				
Project:				
BROMLEY FARM QUARRY EXTENSION				
Plan Title:				
CUT 5 EXTRACTION				
Silkstone Environmental Ltd www.silkstoneenvironmental.co.uk 7, Hall Annex, Thorncliffe Park, Chapeltown, Sheffield, S35 2PH Tel (0114) 2573487 Fax (0114) 2573459				
Project No. 22007		Dwg No. 22007/507		Rev
Date: Dec 22	Drawn: MS	Chkd: MB	Scale: 1:2000 @ A3	
The copyright of this plan and its contents are the sole property of Silkstone Environmental Ltd and must not be copied or shown to third parties without prior consent of the Company or its clients.				