


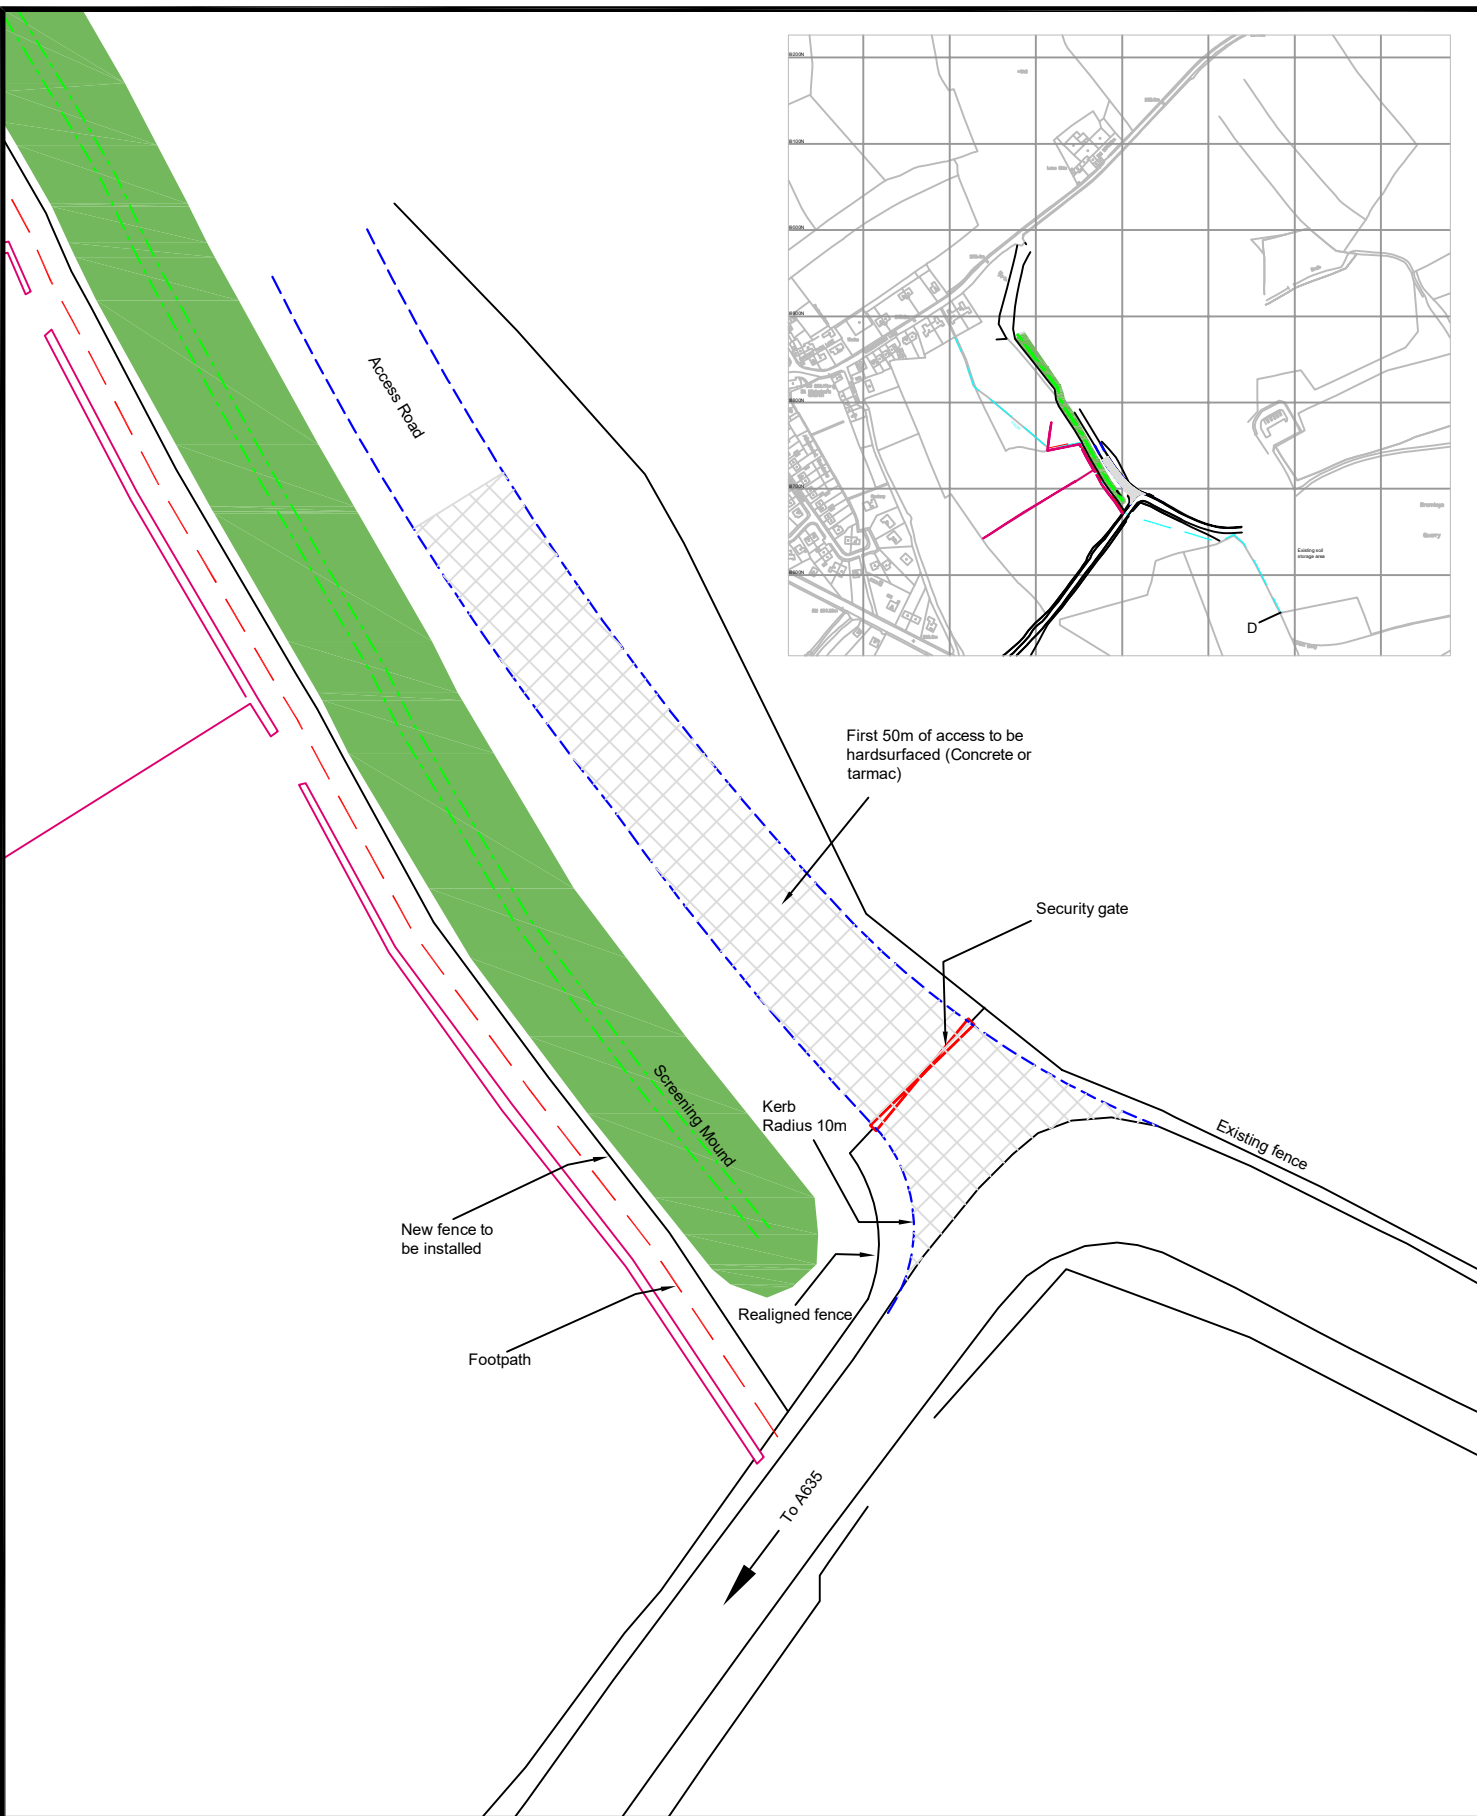

Silkstone
Environmental Ltd

www.silkstoneenvironmental.co.uk

7, Hall Annex, Thorncliffe Park, Chapeltown, Sheffield, S35 2PH
Tel (0114) 2573487 Fax (0114) 2573459

The copyright of this plan and its contents are the sole property of Silkstone Environmental Ltd and must not be copied or shown to third parties without prior consent of the Company or its clients.
Crown Copyright. All rights reserved. Licence Number 100038464

Client:

WAVIN LTD

Project:

BROMLEY FARM EXTENSION

Plan Title:

ACCESS POINT DETAILS

Drawing No.

22007/511

Rev

Project No. 22007

Date: Jan 2023

Scale: 1:500 @ A4

Drawn: MS

Chkd: PS