


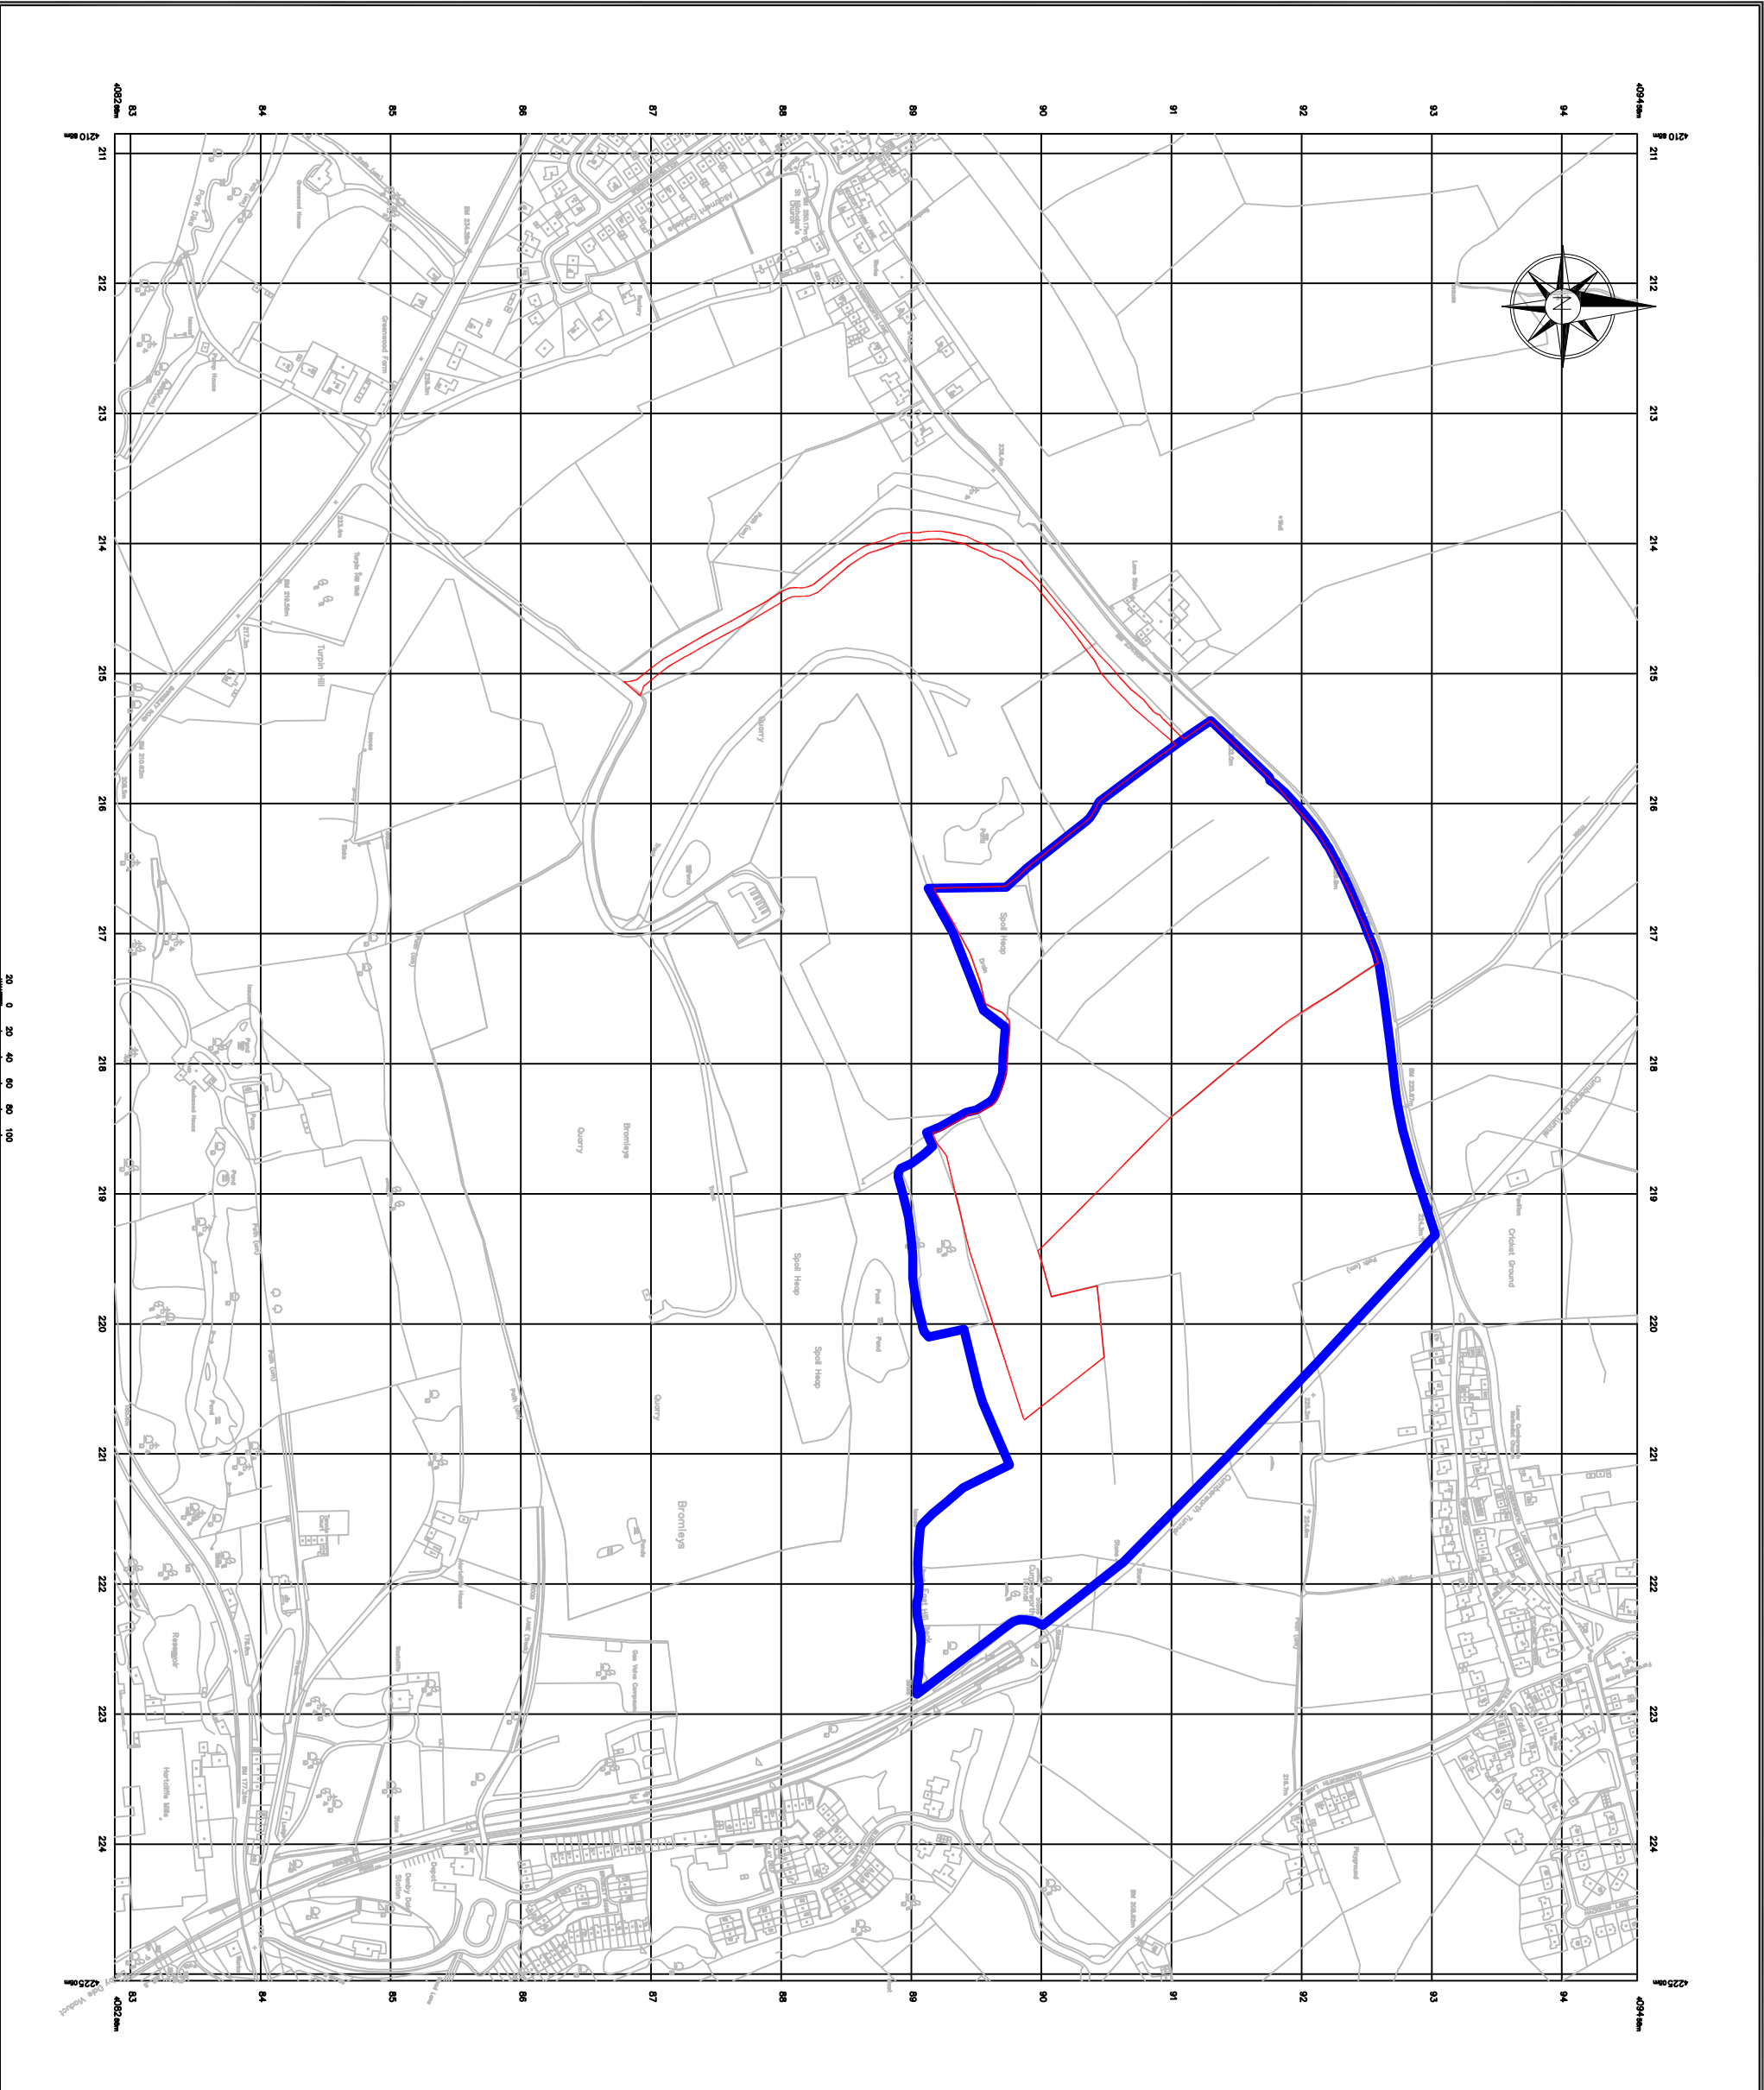

Planning Application Area (8.4 Hectares)

Other Land in Control of Applicant



**BROMLEY FARM
QUARRY EXTENSION**

**APPLICATION BOUNDARY & LAND
OWNERSHIP**

**Silkstone
Environmental Ltd**

www.silkstoneenvironmental.co.uk
7, Hall Annex, Thorncliffe Park, Chapeltown, Sheffield, S35 2PH
Tel (0114) 2573487 Fax (0114) 2573459

Project No. 22007	Dwg No. 22007/501	Rev
Date: Jan 23	Drawn: PS	Chkd: MB
Scale: 1:5000 @ A3		

The copyright of this plan and its contents are the
sole property of Silkstone Environmental Ltd and
must not be copied or shown to third parties
without prior consent of the Company or its clients.