


Only figured dimensions should be used.

Scaled dimensions should be checked with the Architect.

This drawing together with the design, is the property and copyright of the Architect and must not be reproduced without written permission

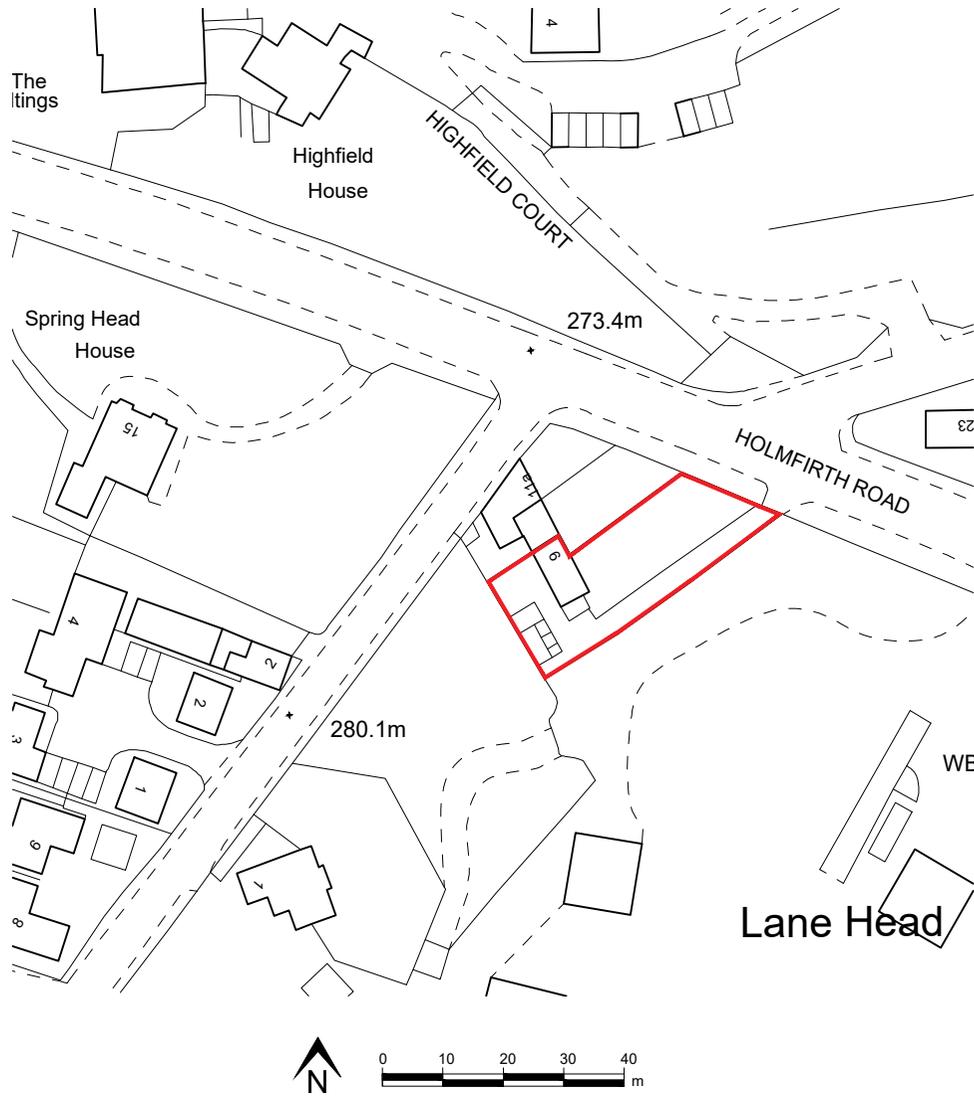

DO NOT SCALE OFF THIS DRAWING

| rev | description | drwn | auth | date |
|-----|-------------|------|------|------|
|-----|-------------|------|------|------|

Client
MR & MRS ELLIS

Project
**9 HOLMFIRTH ROAD, SHEPLEY
HUDDERSFIELD**

Description
LOCATION PLAN

| | | | | | | | |
|---------------------------|--------------------------|-----------------|----------------------------|-----------------------------|-----------------------|----------------------------|--|
| Project No 2835 | Drawing No LOC | Rev / | Scale 1:1250@ A4 | Date Drawn APR'23 | Drawn By JF | Authorised By JC | Purpose of Issue Planning <input checked="" type="radio"/> Building Regs <input type="radio"/> Tender <input type="radio"/> Construction <input type="radio"/> Comment <input type="radio"/> info <input type="radio"/> |
|---------------------------|--------------------------|-----------------|----------------------------|-----------------------------|-----------------------|----------------------------|--|

ACUMEN
DESIGNERS & ARCHITECTS

acumenarchitects.co.uk 01484 546 000
Headrow House, Old Leeds Road, Huddersfield, HD1 1SG