



NOTES

1. This drawing to be read in conjunction with all relevant Architect's and specialist drawings and details
2. New street connections to be in accordance with Yorkshire Water rules and regulations
3. Exact location of rwp's and foul outlets are to be advised as close to assumed positions indicated.
4. All work to be in accordance with British Standards and Building control Regulations
5. Brick or PC manholes to have preformed inset channels
6. All manhole covers to be in ductile iron to suit anticipated loadings with double seals
7. Invert levels in manhole are determined by drainage requirements, any anticipated change to surface levels to be notified to the Architect immediately.

STORM DRAINAGE DETAILS		
MH No.	Cover level	Invert level
PIC S1	87.600	87.000
PIC S2	87.000	86.000
PIC S3	86.500	85.750
PIC S4	86.600	85.800
PIC S5	84.000	82.900
SMH 1 (extg)	85.300	83.210
SMH 2 (extg)	83.700	(tbc)
SMH 3 (extg)	82.300	81.360

FOUL DRAINAGE DETAILS		
MH No.	Cover level	Invert level
PIC F1	86.400	85.850
PIC F2	87.050	86.350
PIC F3	86.600	85.700
FMH 1	84.300	82.750
extg MH	82.300	79.710

Foul and Surface water pipes to be 110mm, except where stated

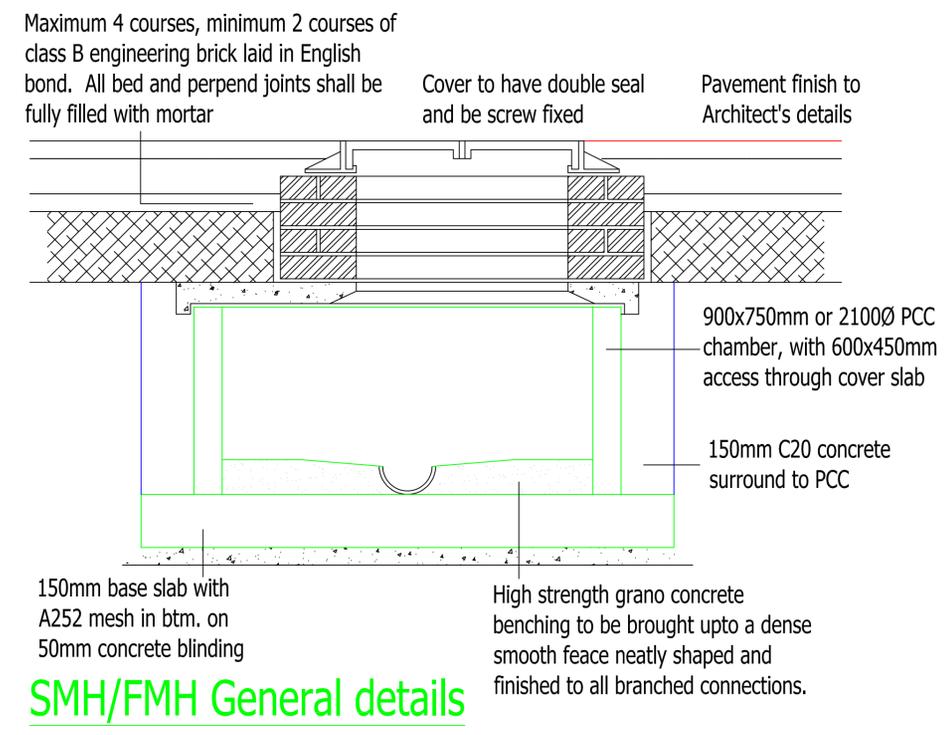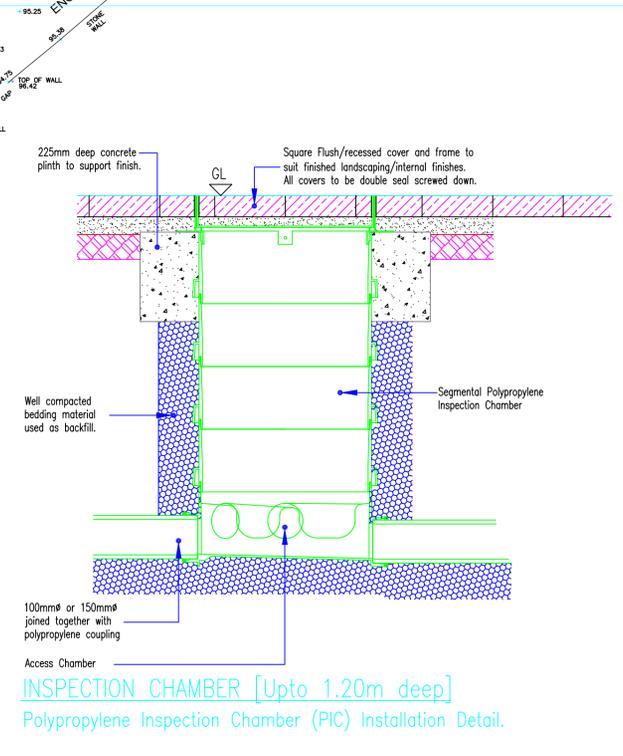

SETTING OUT OF BUILDING ON SITE TO BE CONFIRMED BY ARCHITECT

Details of existing drainage have been based on Jet Aire Services CCTV survey no. GR/13202 carried out on 11-1-2021 and should be consulted before work on site.
Contractor to allow for forming new connections into existing Manholes including digging to the side of existing MH's new benching, rocker pipes and making good tarmac/landscaping. All existing drain runs to be checked and repaired as necessary. Any runs from the existing flats to be identified and connected into new drains runs where practical. Any discrepancies in the supplied information to be reported to the Architect/SE.
Contractor to allow for unused existing Manholes/branches to be identified/located, capped and grubbed out.

NOTE: DETAILS SUBJECT TO CONFIRMATION OF INTERNAL SVP'S, LANDSCAPING AND FINAL ARCHITECT'S EXTERNAL LEVELS

YYM Services Ltd
1 Ridgeway Drive, Thurmaston, Leicester, LE4 8LN
Tel: 0116 260 4690 email: drgs@yymsservices.co.uk web: yymsservices.co.uk

Drawing Title: Housing Development
Plot 3 - 5, Lockwood Scar, Huddersfield
Drainage details

Scale: 1:200 - 1:10	Date: May 2021	Drawn by: y y musa	Checked by:
DRAWING No. 842/05			Revision