
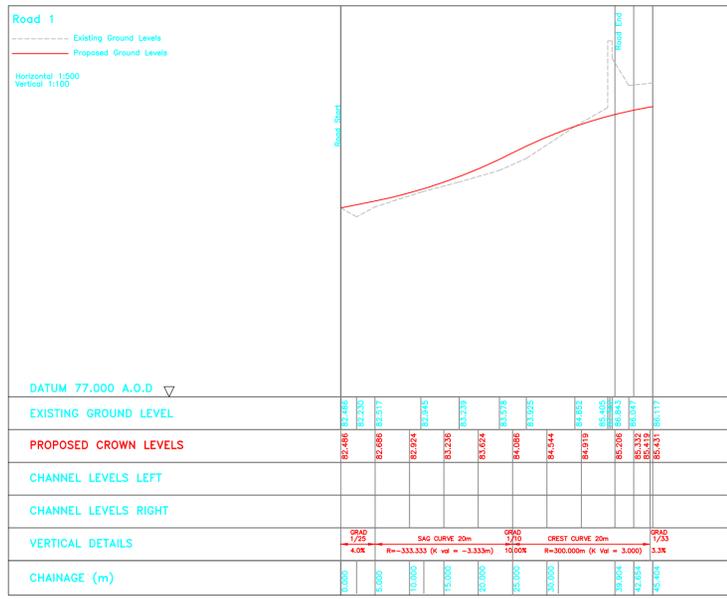



- Do not scale dimensions from this drawing in either paper or electronic format.
- To be read in conjunction with all relevant Engineers', Architects' and Other drawings and specifications.
- All building products to be used in strict accordance with the manufacturer's recommendations.
- Any discrepancies are to be reported to the Engineer immediately.
- Main Contractor to provide a detailed method statement for all works prior to commencement on site.

Design Risk	
#	Hazard/Risk
1.	XXX (Risk-High)
2.	XXX (Risk-High)
3.	XXX (Risk-High)
4.	XXX (Risk-High)
5.	XXX (Risk-High)

#	Hazard/Risk	Mitigation / Residual Risk
1.	XXX (Risk-High)	XXX (Risk- Low)
2.	XXX (Risk-High)	XXX (Risk- Low)
3.	XXX (Risk-High)	XXX (Risk- Low)
4.	XXX (Risk-High)	XXX (Risk- Low)
5.	XXX (Risk-High)	XXX (Risk- Low)

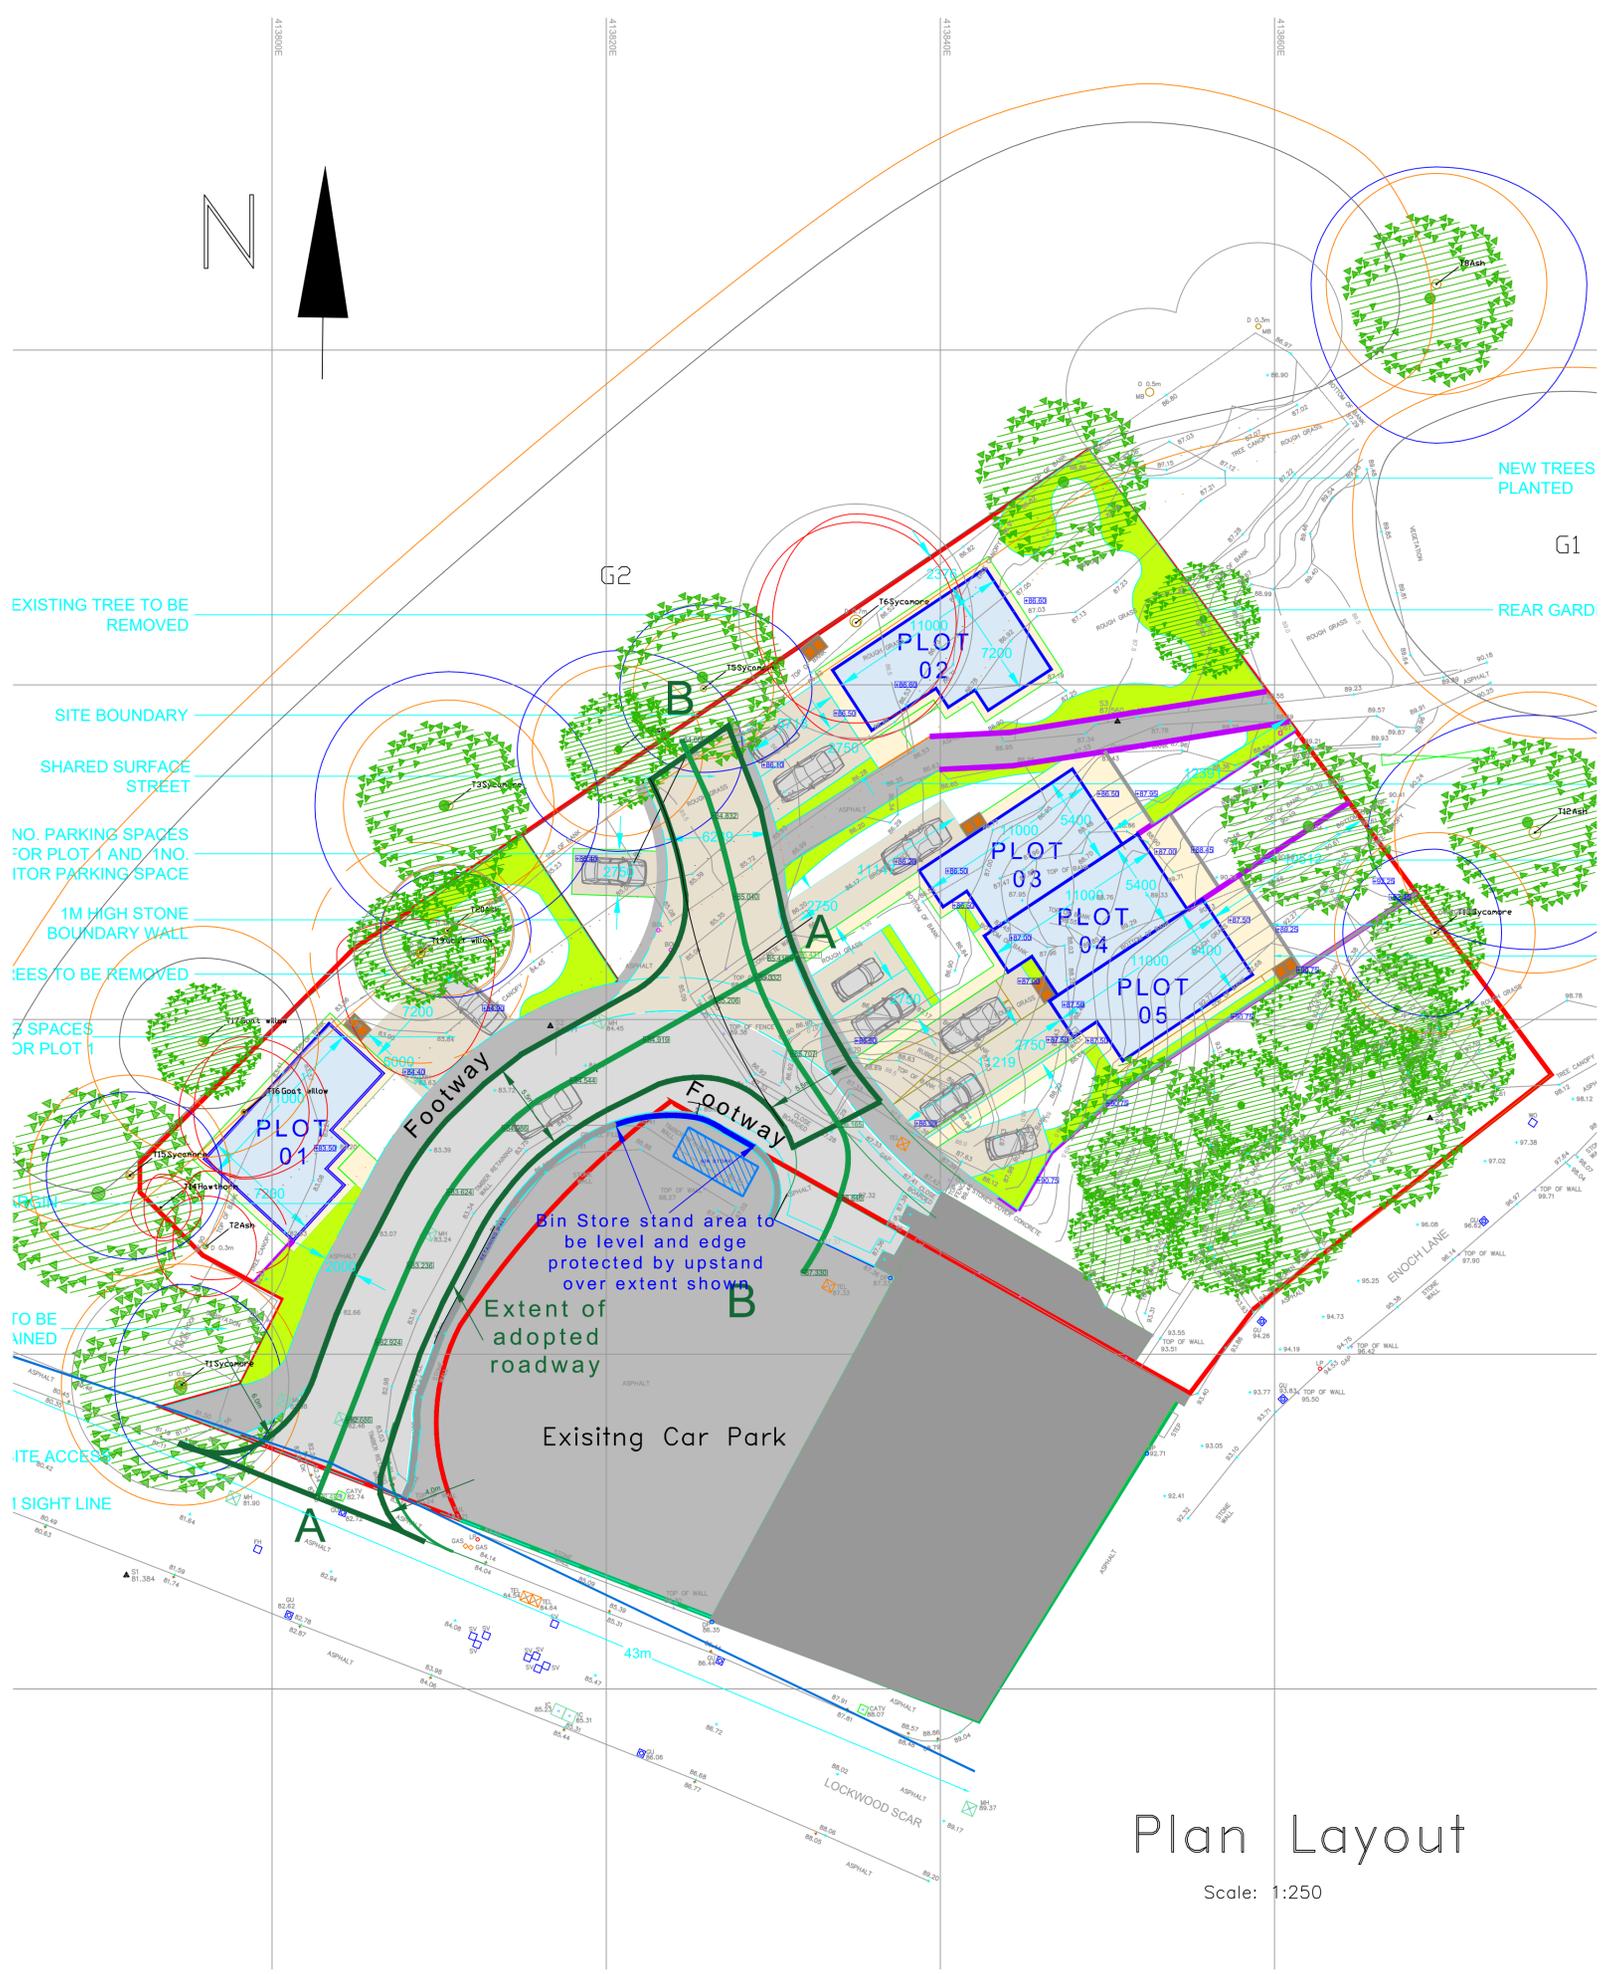

Section A - A

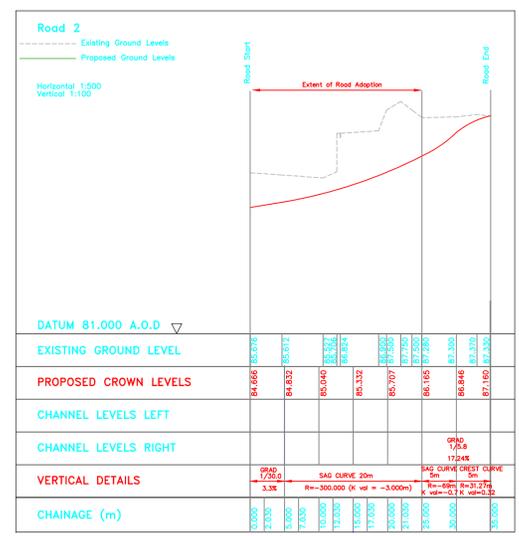

Section B - B

Issue	Date	Drawn	Description	Ch'kd
5	12-09-19	SS	Road 2 further levels adjusted	TL
5	12-09-19	SS	Road 2 levels adjusted	TL
4	20-08-19	SS	Plot levels adjusted	TL
3	09-08-19	SS	Additional level details	TL
2	07-08-19	SS	Gradients amended	TL
1	31-07-19	SS	First Issue	TL



Met Engineers Ltd
 Southgate House
 Pontefract Road
 Stourton, Leeds
 West Yorkshire
 LS10 1SW

Tel: 0113 200 8900
 Fax: 0113 200 8901
 email: admin@metengineers.com
 www.metengineers.com

Client: Faum Architecture

Project: Scar Mills Residential Development

Title: Access Road Longitudinal Sections

Drawn	TL	Checked	TL	Scale
Date	July 19	Date	July 19	As shown
Status	For Approval			Original Size
Drawing No	A1			Issue