
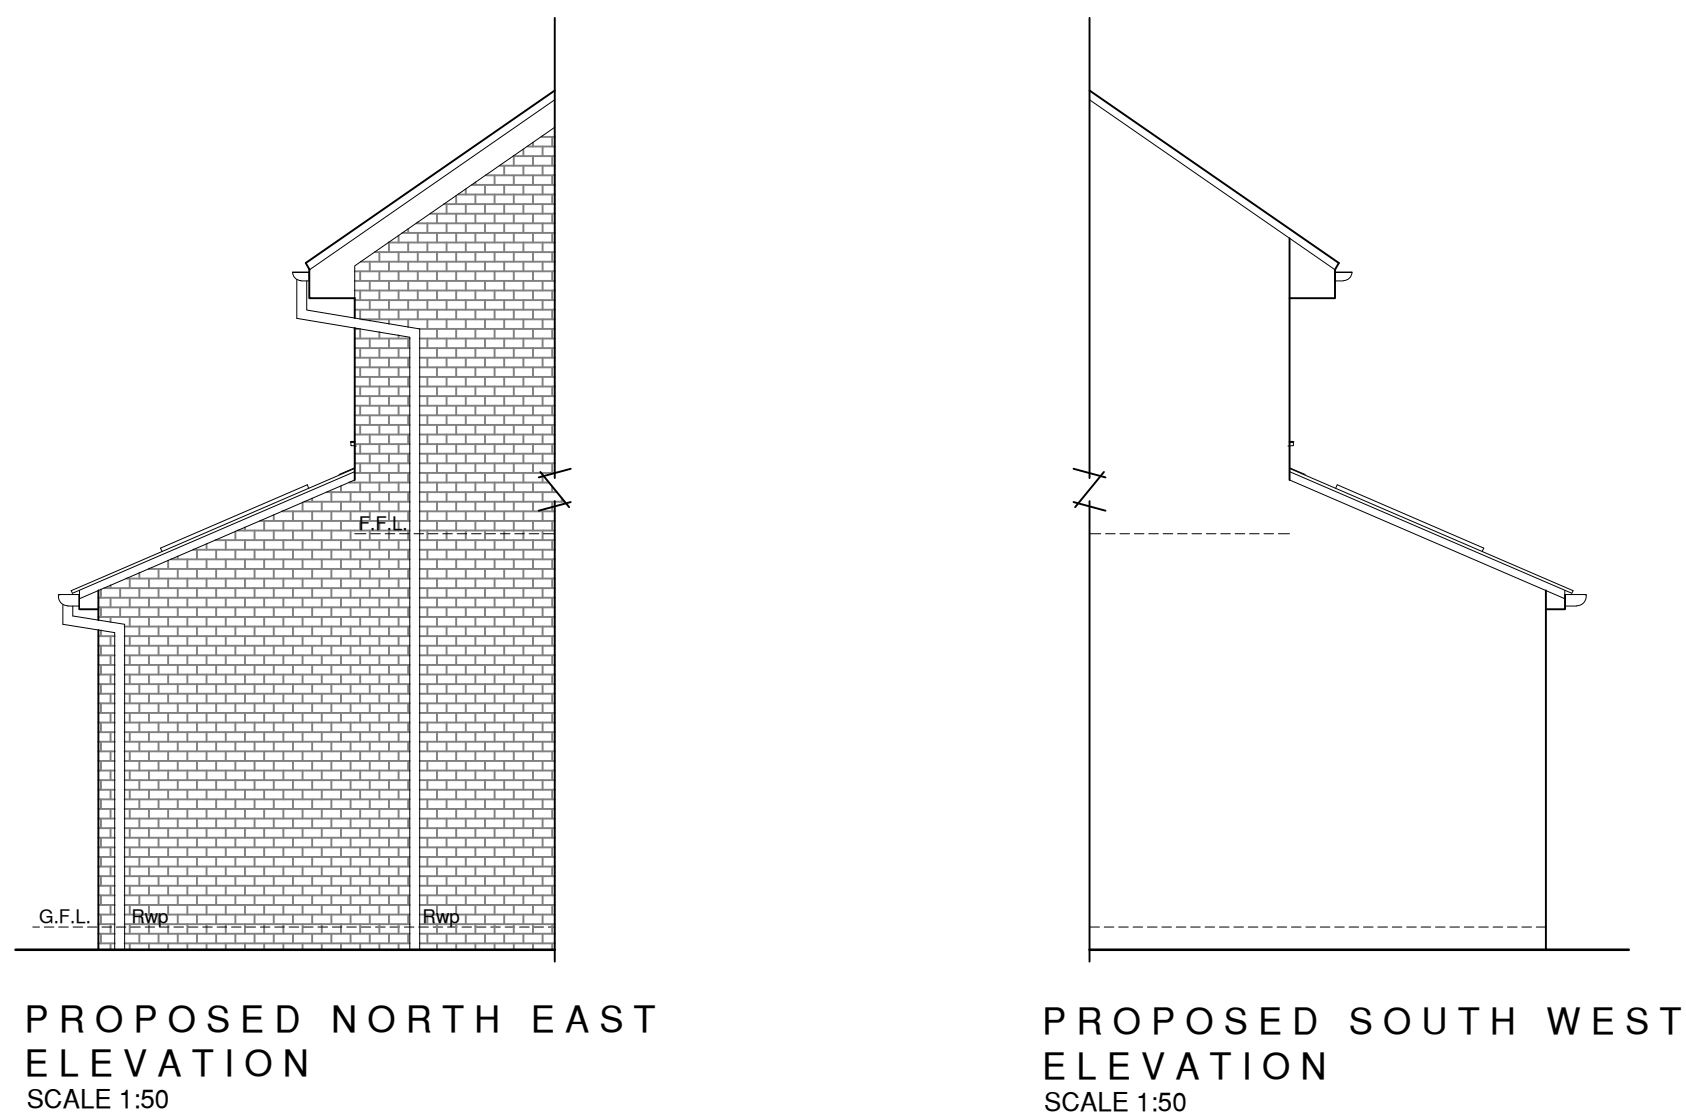
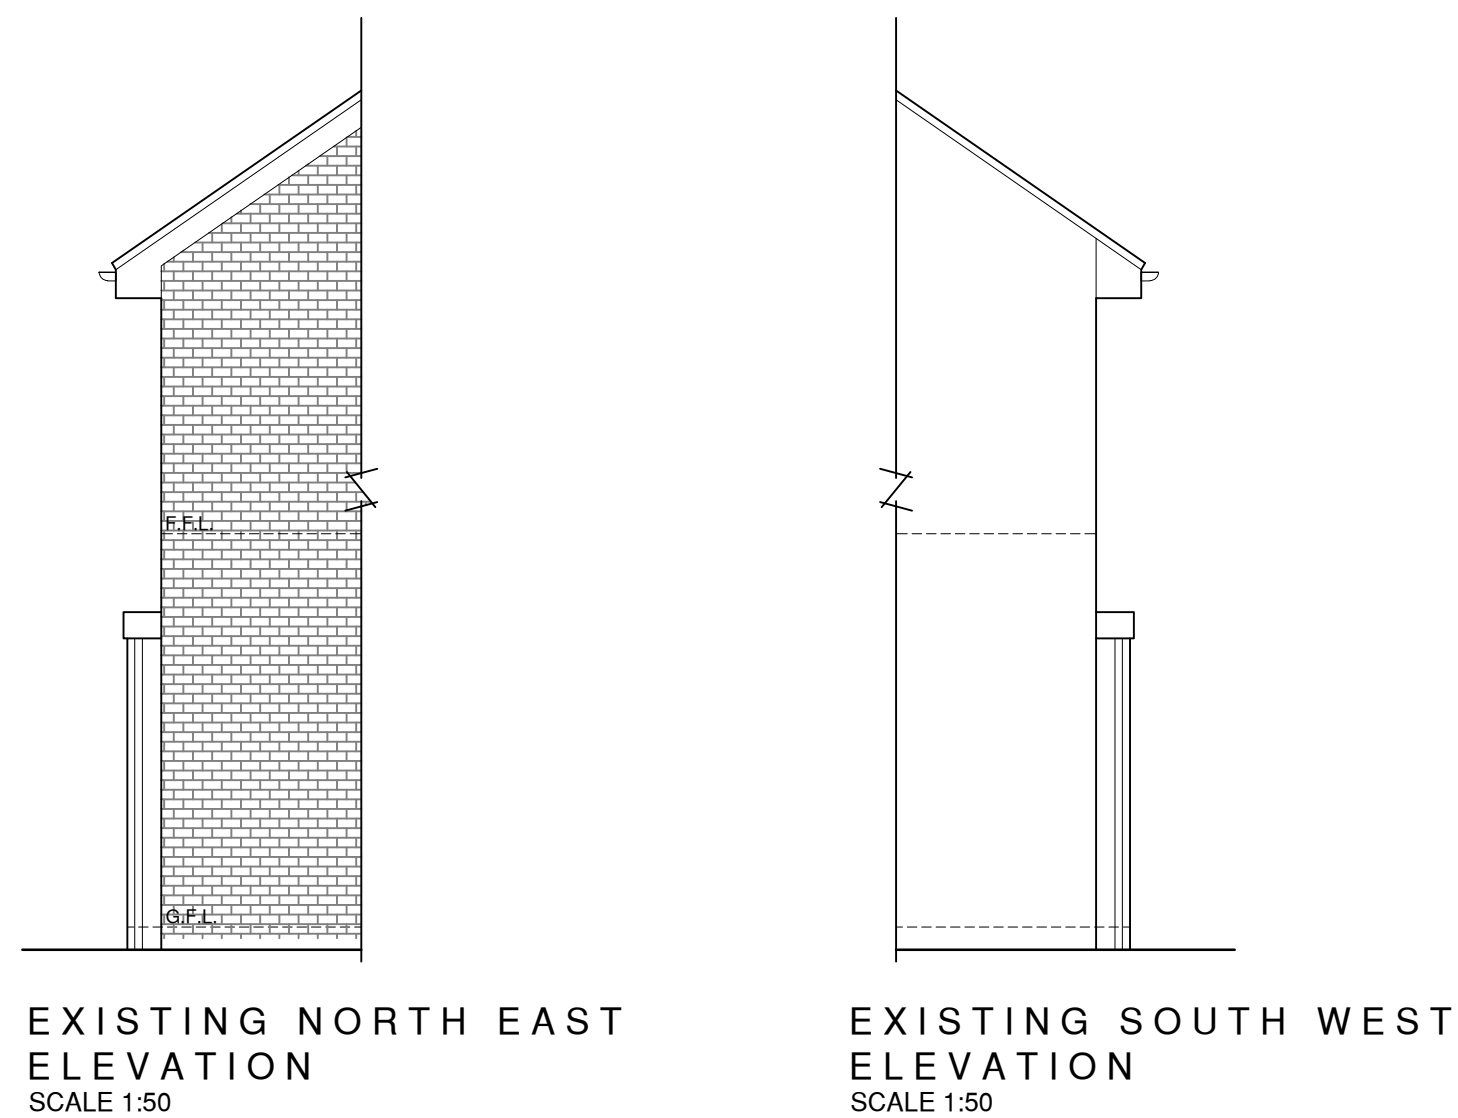
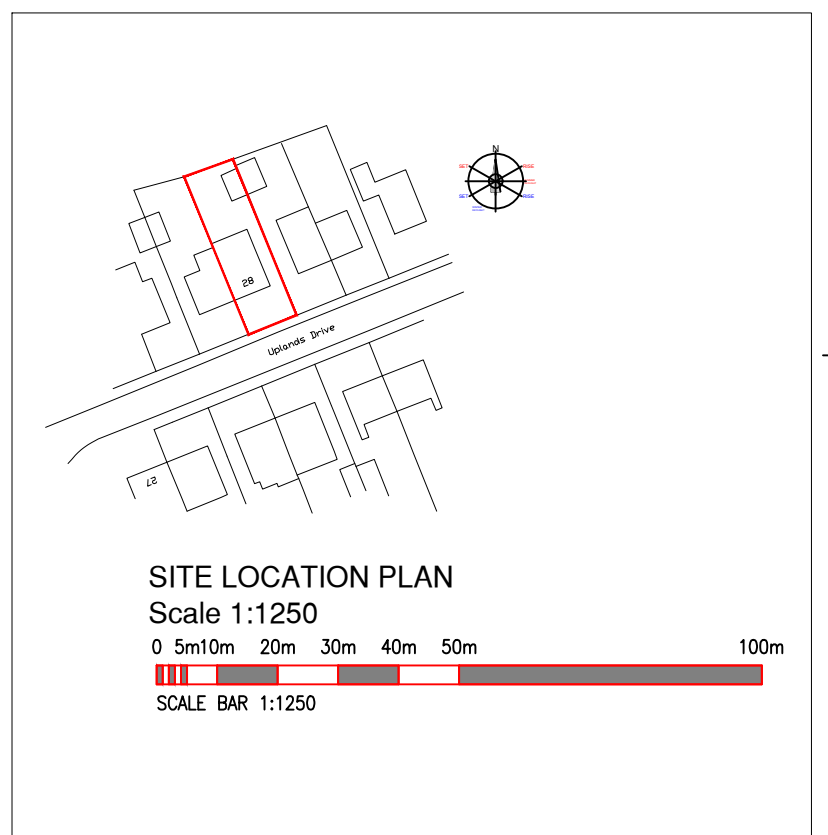
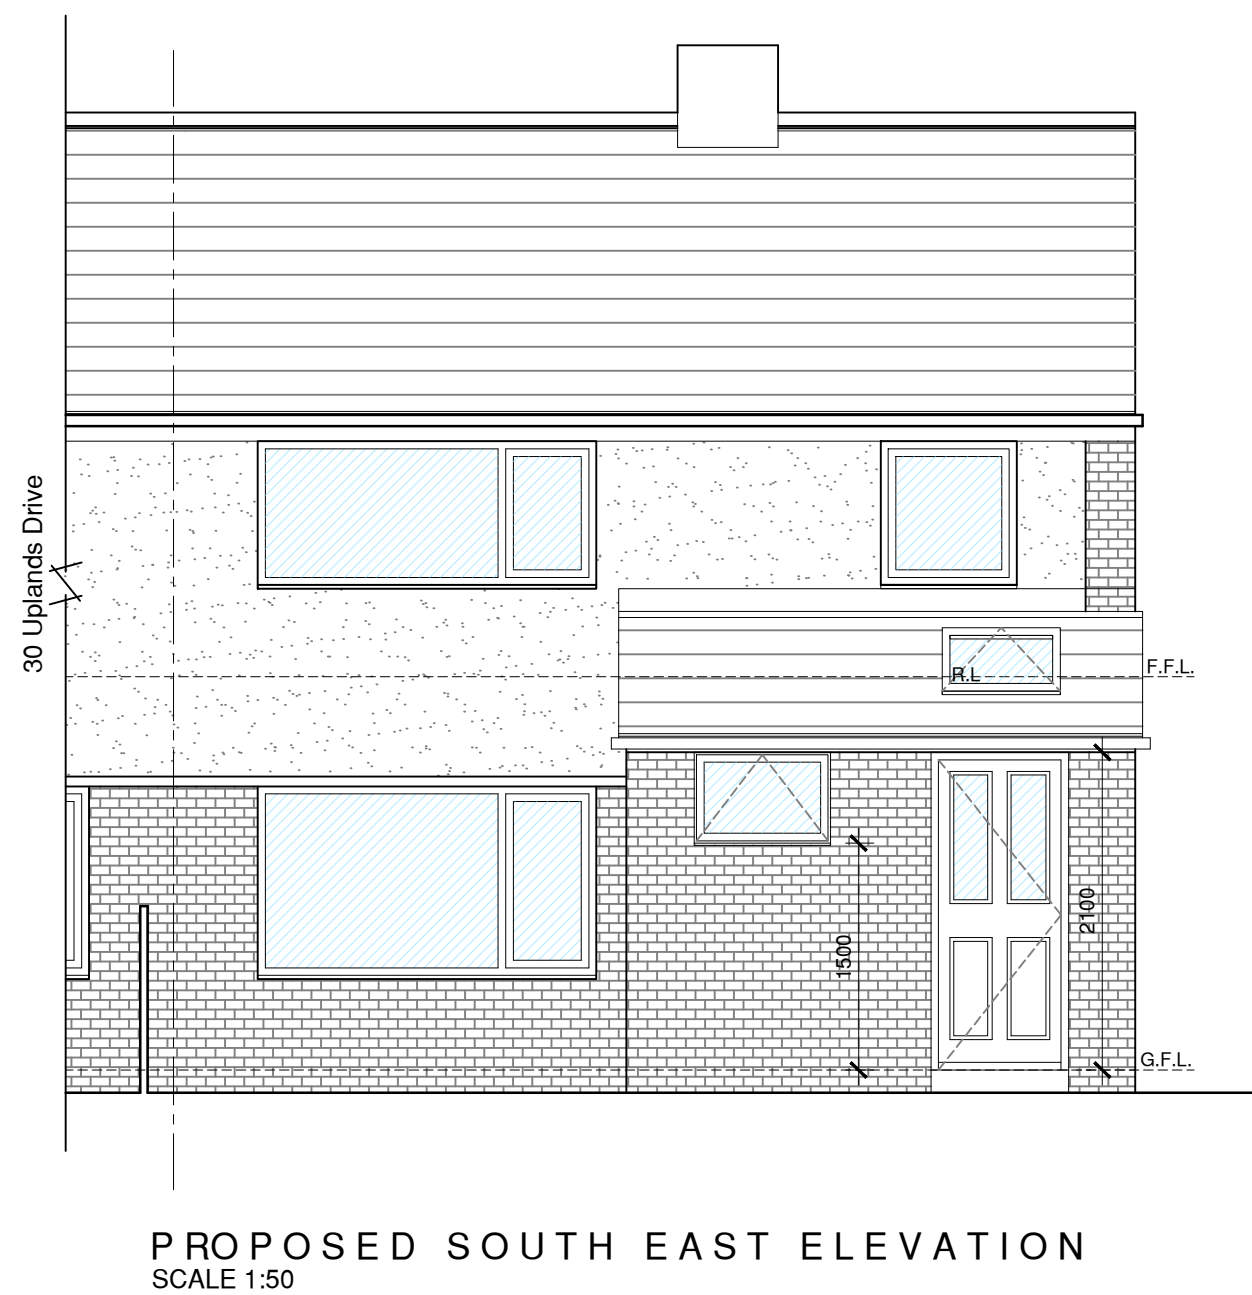
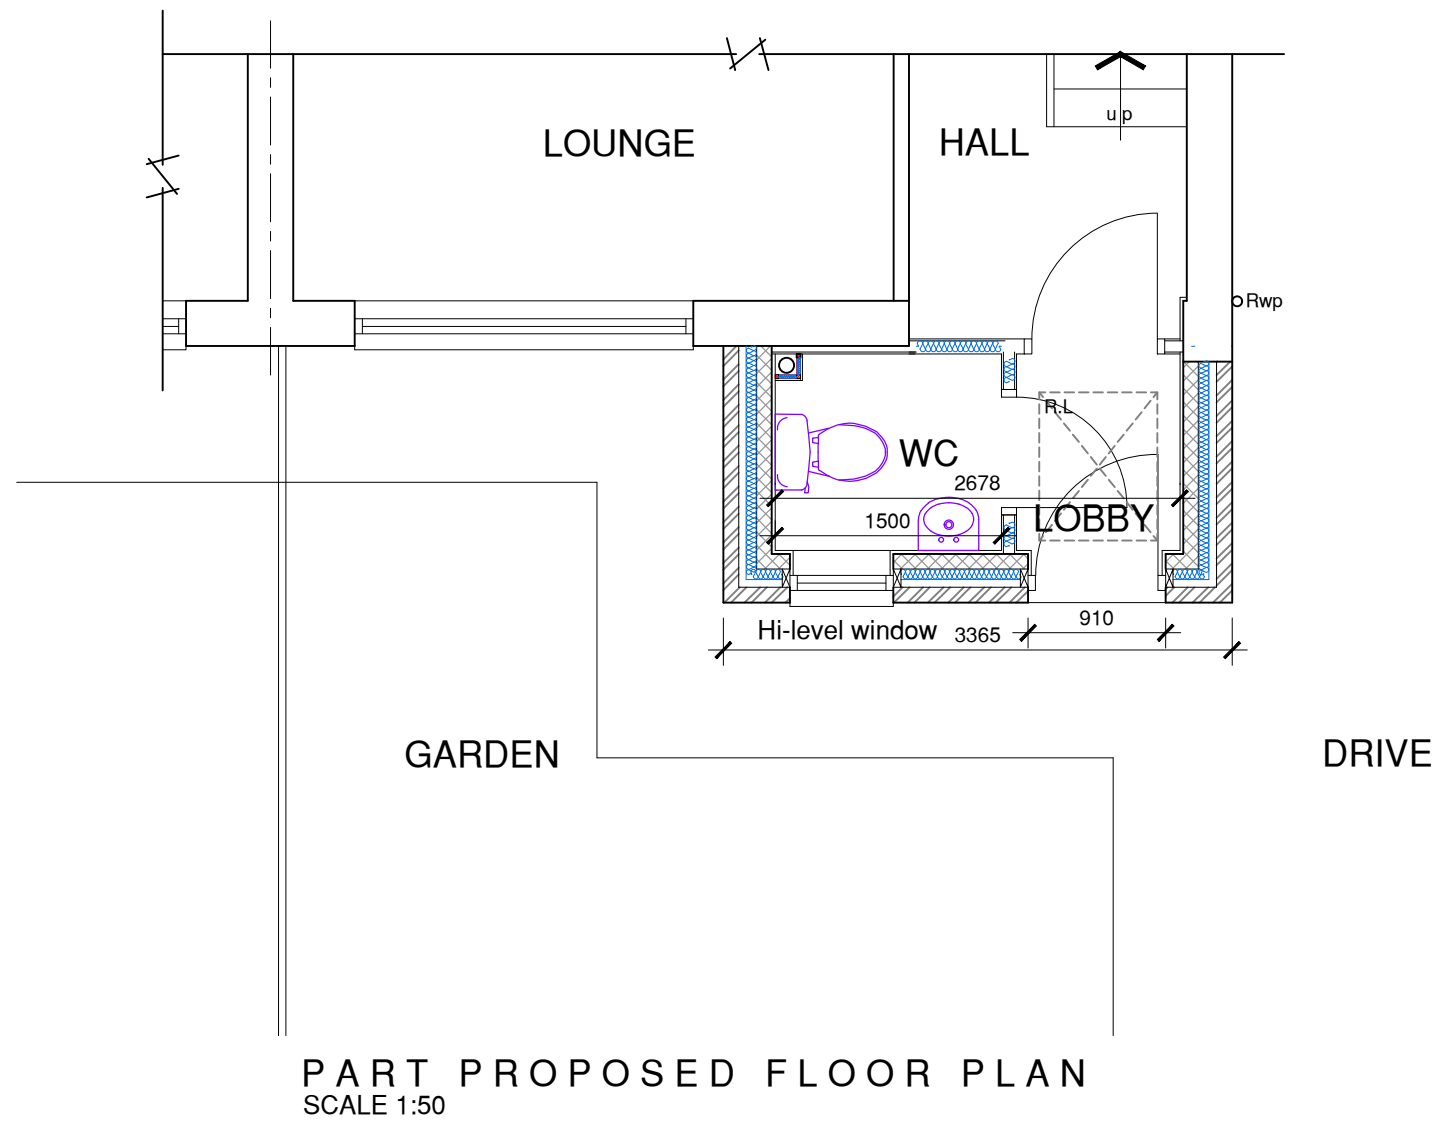


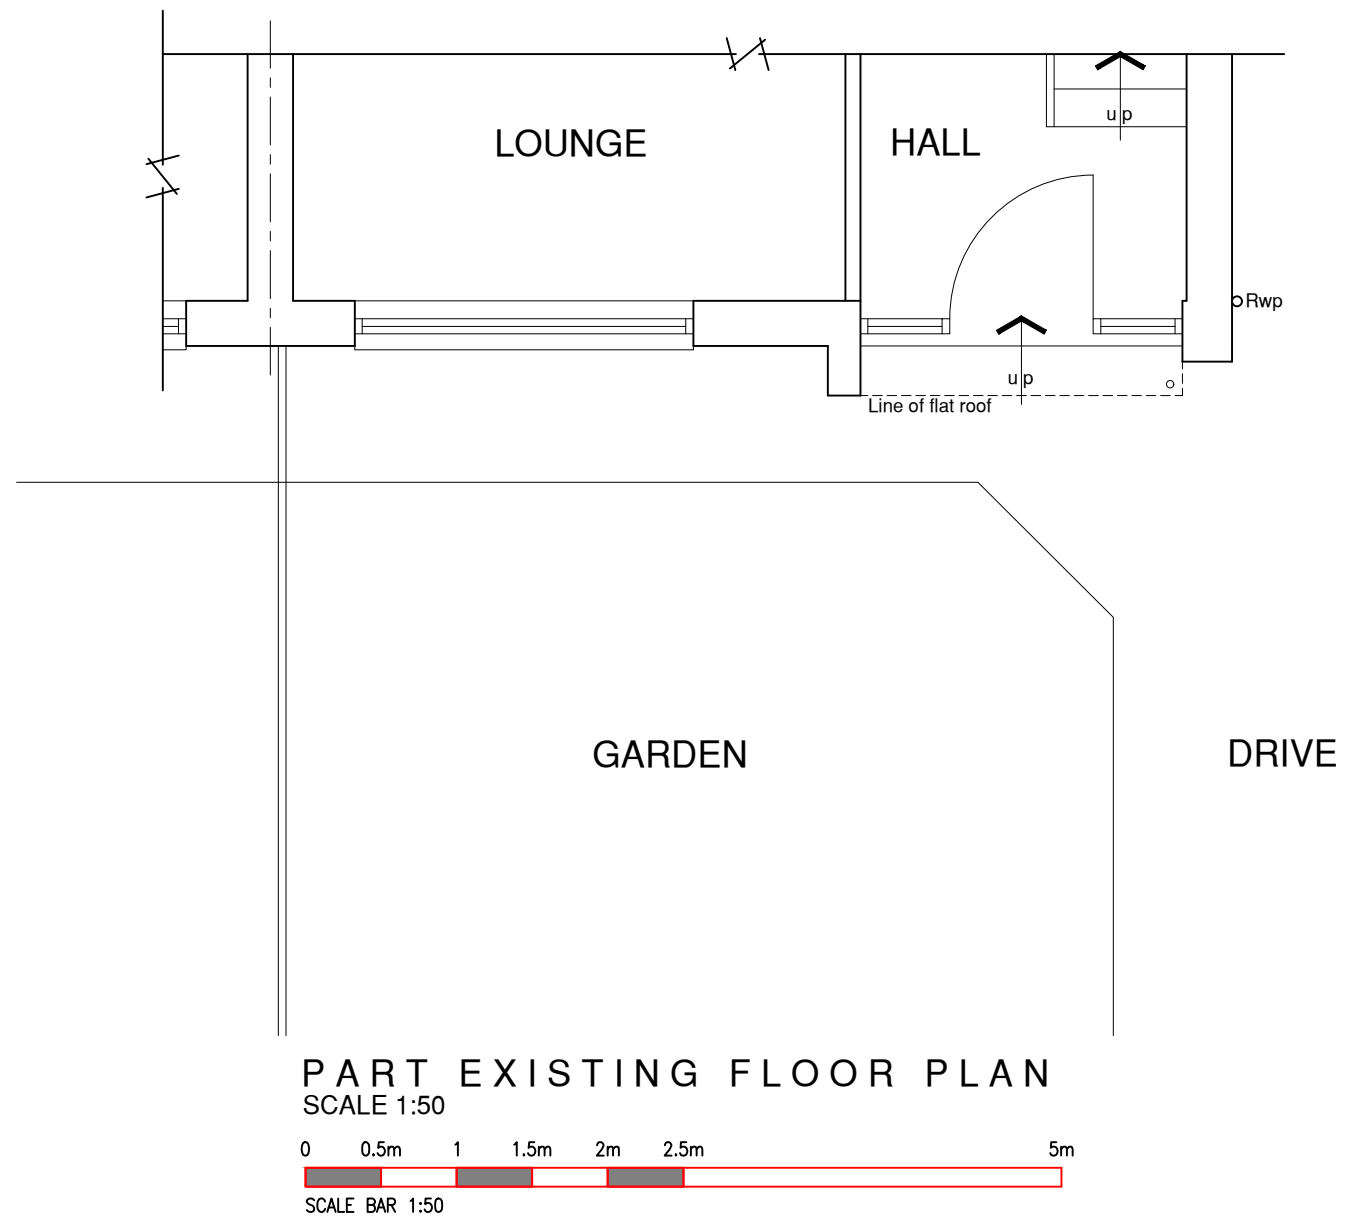

B.	Elevation text updated to include compass directions	SD	23.05.15
A.	Side elevations added.	SD	23.03.29
Rev	Note	Initial	Date
T D JAGGER PROPERTY CONSULTANTS			
3 Richmond House, Caldene Business Park, Mytholmroyd, Hebden Bridge, West Yorkshire, HX7 5QJ 01422 883317 enquiries@tdjagger.ltd.uk www.tdjagger.ltd.uk			
Client R Corian			
Project Single Storey Front Extension 28 Uplands Drive Mirfield. WF14 9LZ			
Drawing Existing & Proposed Floor Plans & Elevations			
Date	March 2023	Drawn	SD
		Checked	BH
		Scale	1:50@A1
Drwg. No.	3095 01	Revision	B
Drawings are to scale indicated for planning purposes. No scaling permitted for construction purposes. Information on this drawing is copyright. All rights reserved. No part of this work may be reproduced or transmitted in any form by any means, either electronically, mechanically, by photocopying, recording or otherwise stored in any retrieval system of any nature, without the express consent of T D Jagger Ltd.			
Don't Ignore Health & Safety It Might Just Save Your Life			