


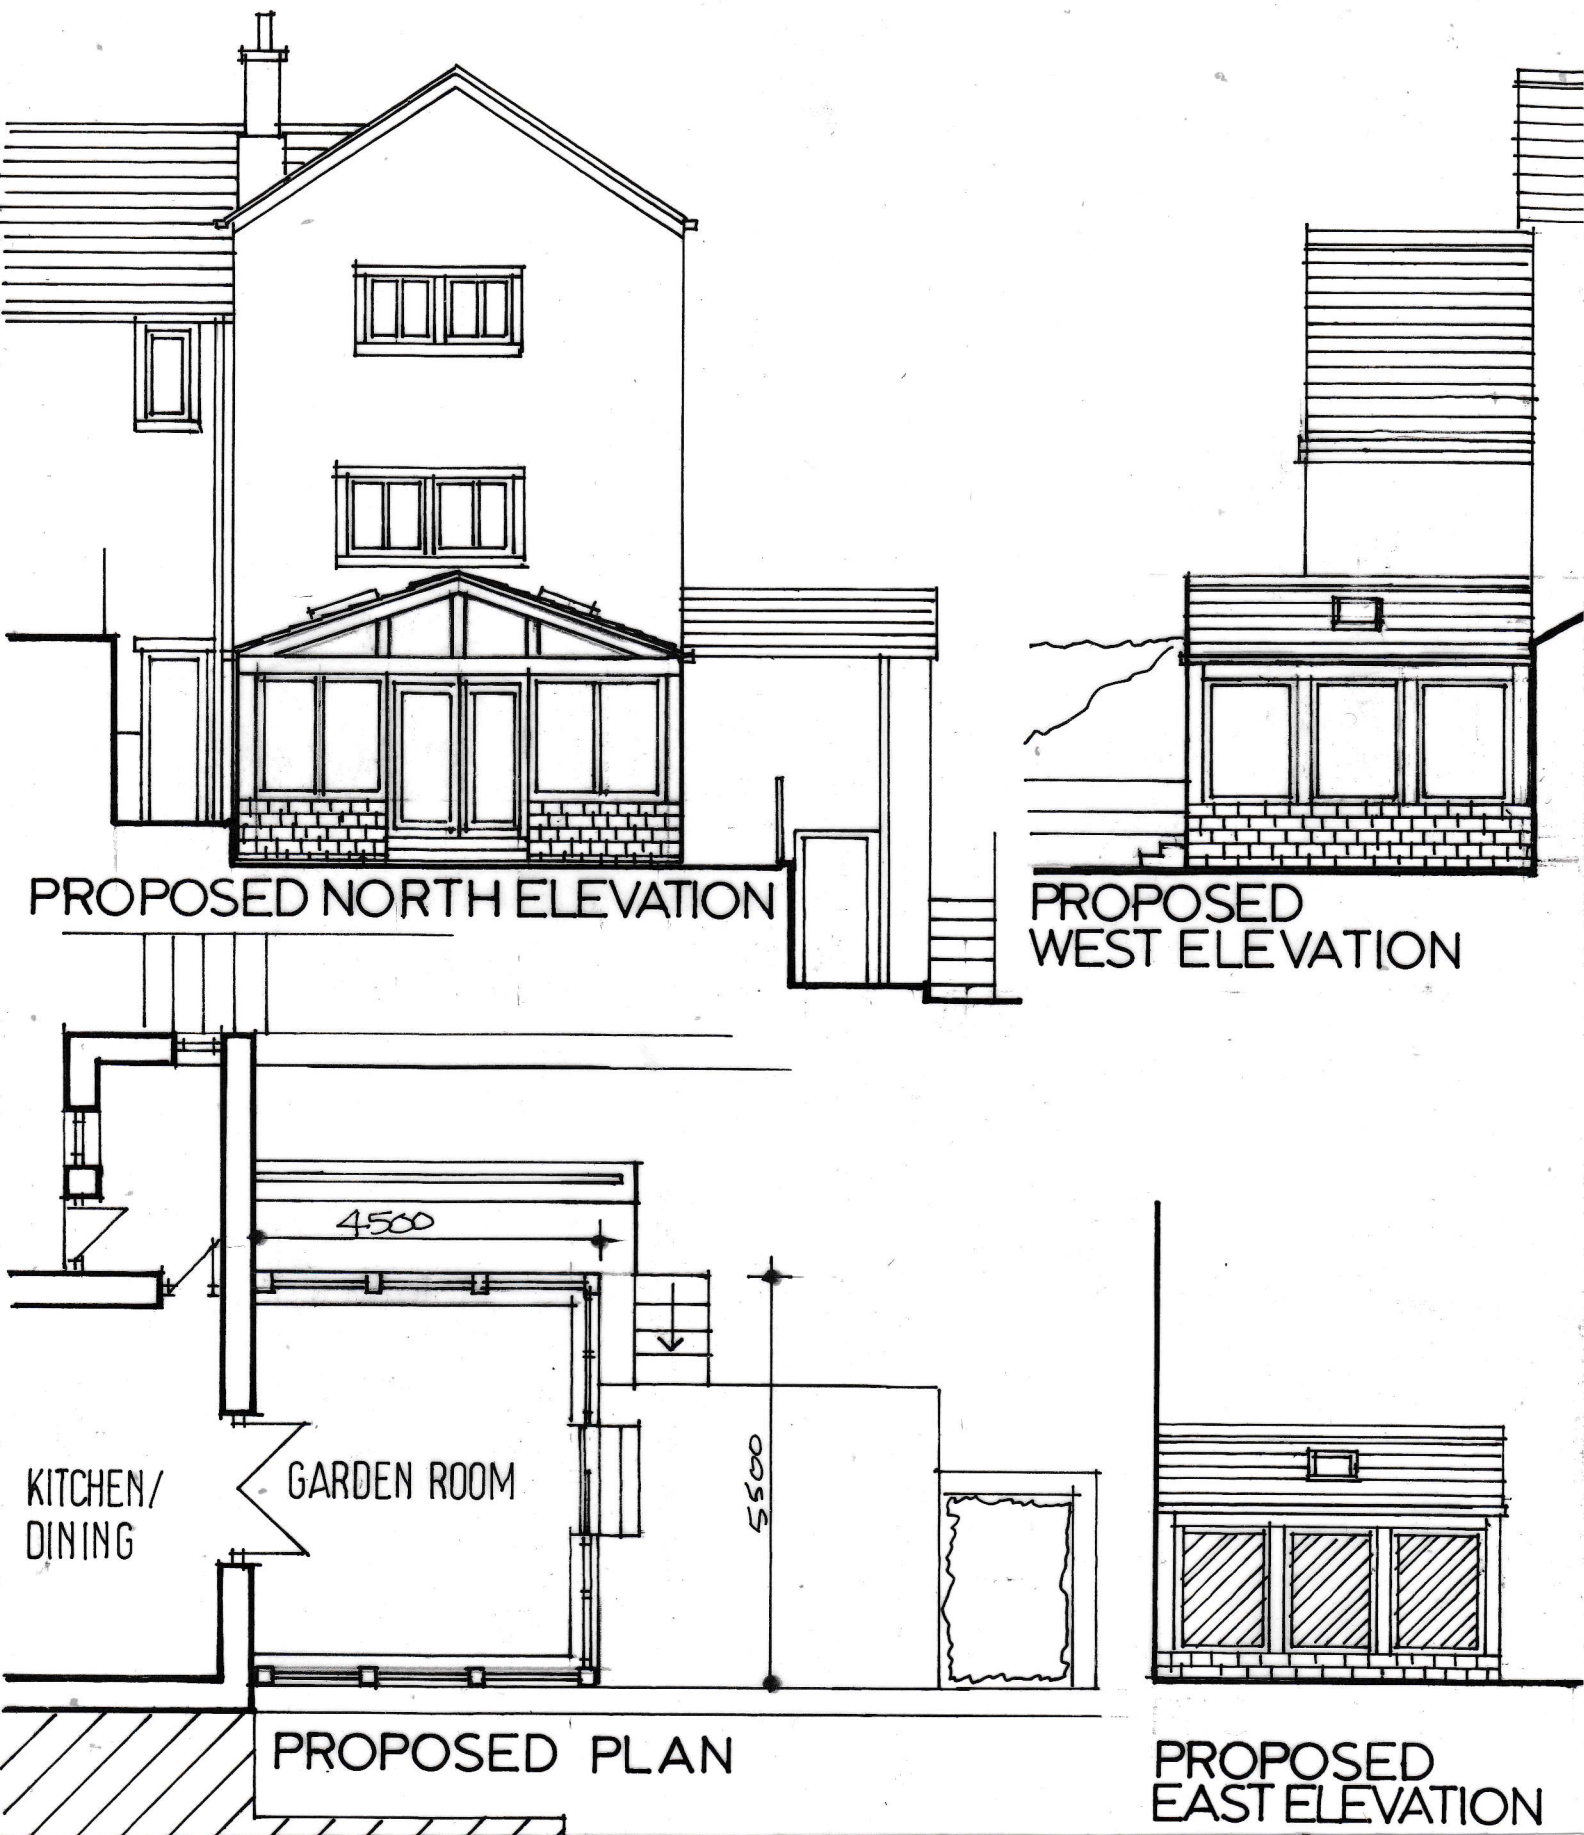

PROPOSED EXTENSION 7 LOWER GREAVE ROAD MELTHAM

Proposed Plan and Elevations Scale 1-100

Dwg SL2

Chris West Architect 7 Brookside Slaithwaite Huddersfield HD7 5BZ

c.west225@btinternet.com

01484 843518

m. 07714 677720