



Section A

Section B

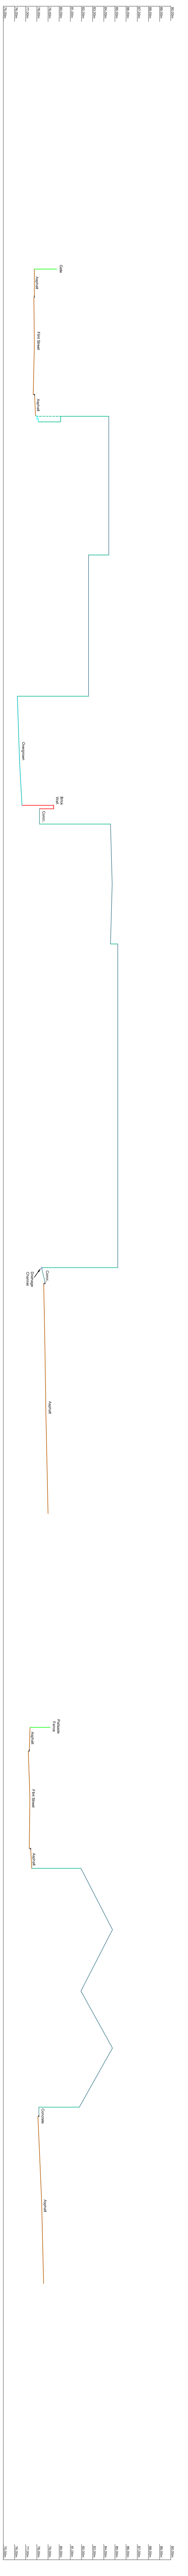


Section C

Section D

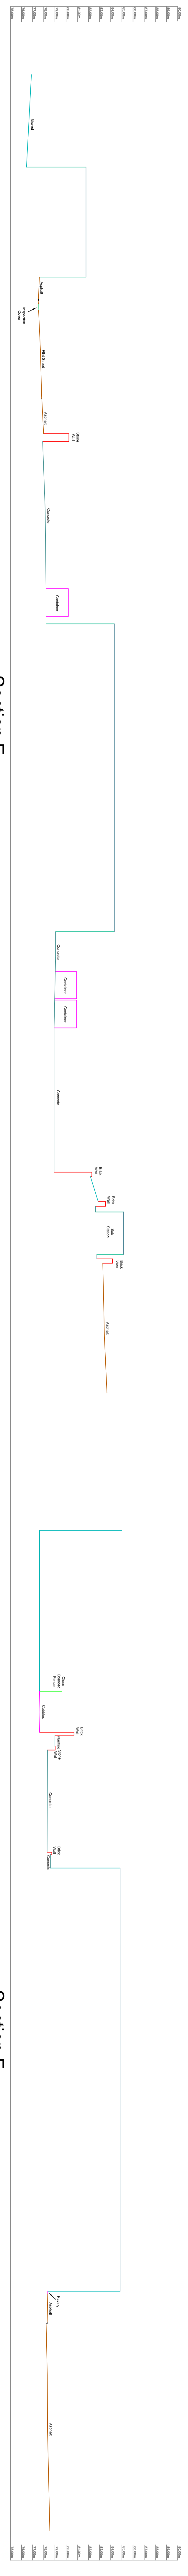


Section E

Section F

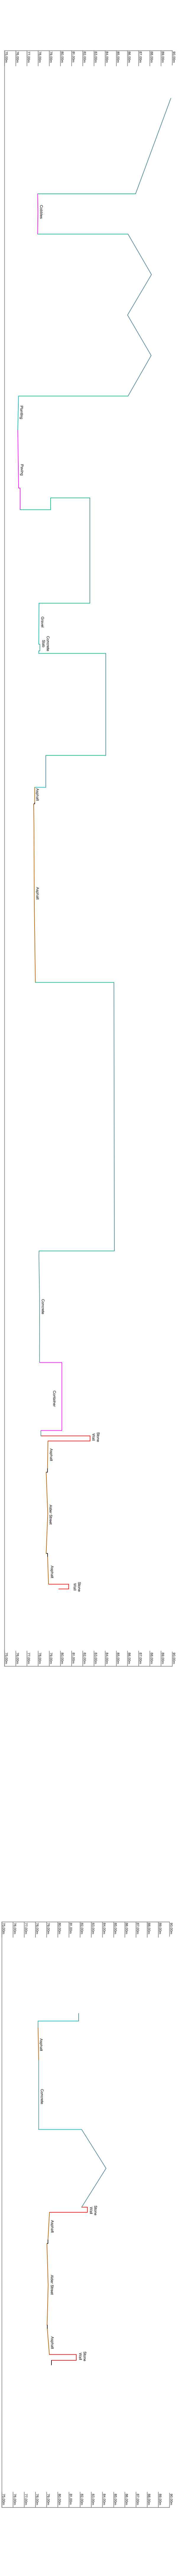

Section G

Section I

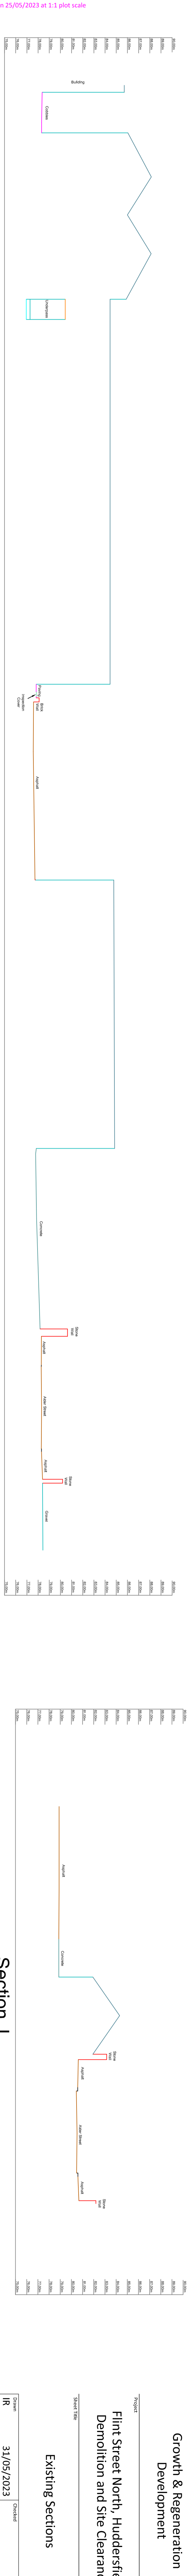

Section H

Section J

Kirklees COUNCIL
Growth & Regeneration - Development

Growth & Regeneration Development

Flint Street North, Huddersfield Demolition and Site Clearance

Existing Sections

Rev	Description	Date	By/For
1	Document Control	31/05/2023	DR/RSK

Item	Description	Quantity	Unit	Price
IR	31/05/2023			
CLASS0265	Tender			
SE05	1200			A0

Copyright reserved by Kirklees Council. All rights reserved. No part of this publication may be reproduced, stored in a retrieval system, or transmitted in any form or by any means, electronic, mechanical, photocopying, recording, or by any information storage and retrieval system, without the prior written permission of Kirklees Council.