




Section A

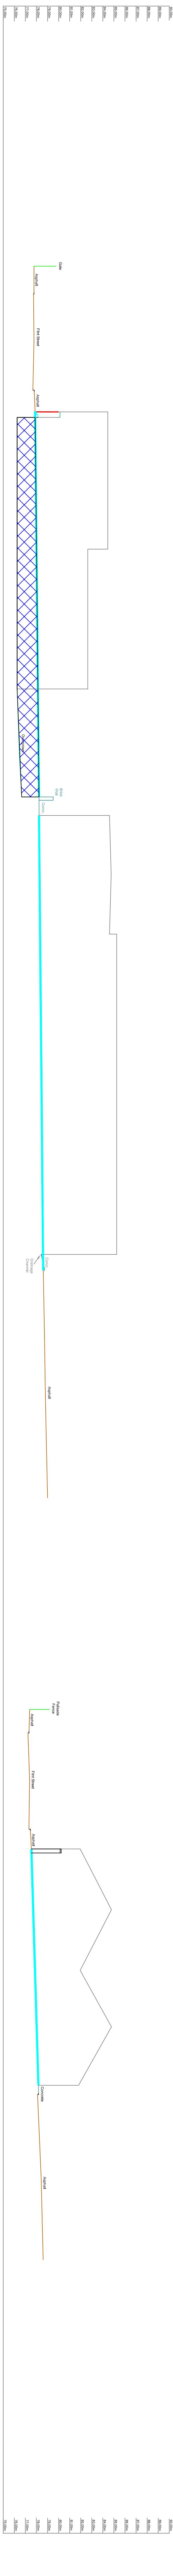


Section B

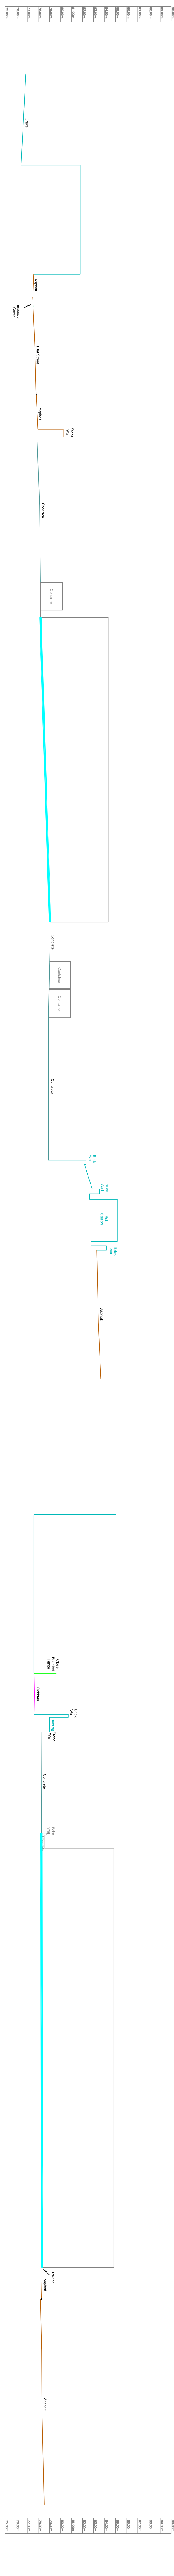


Section C

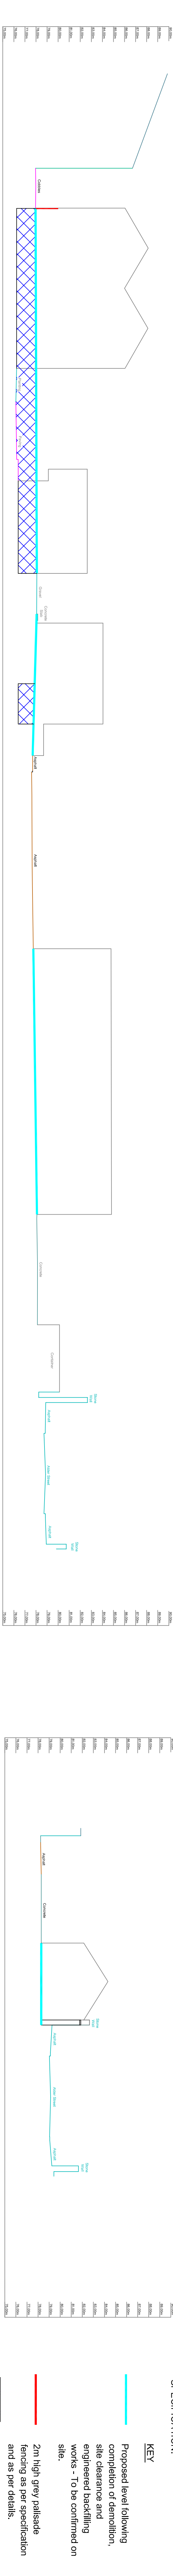


Section D

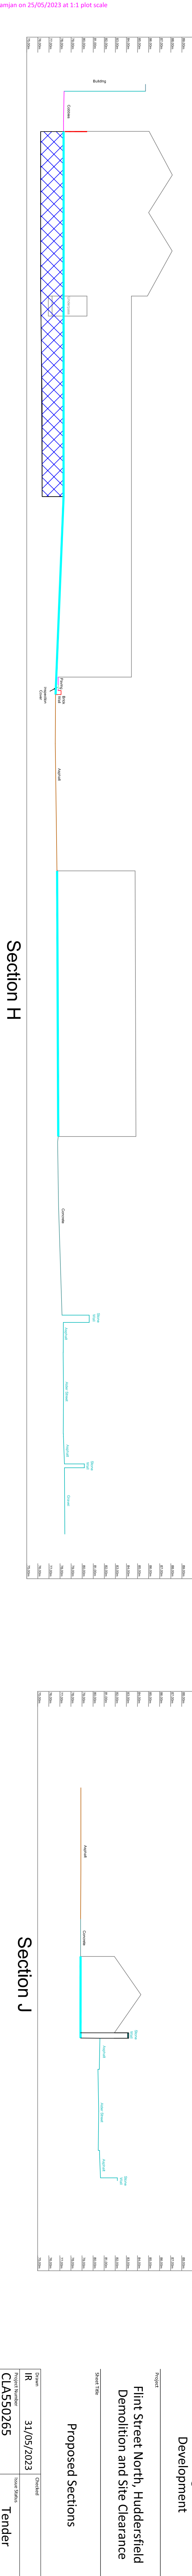


Section E

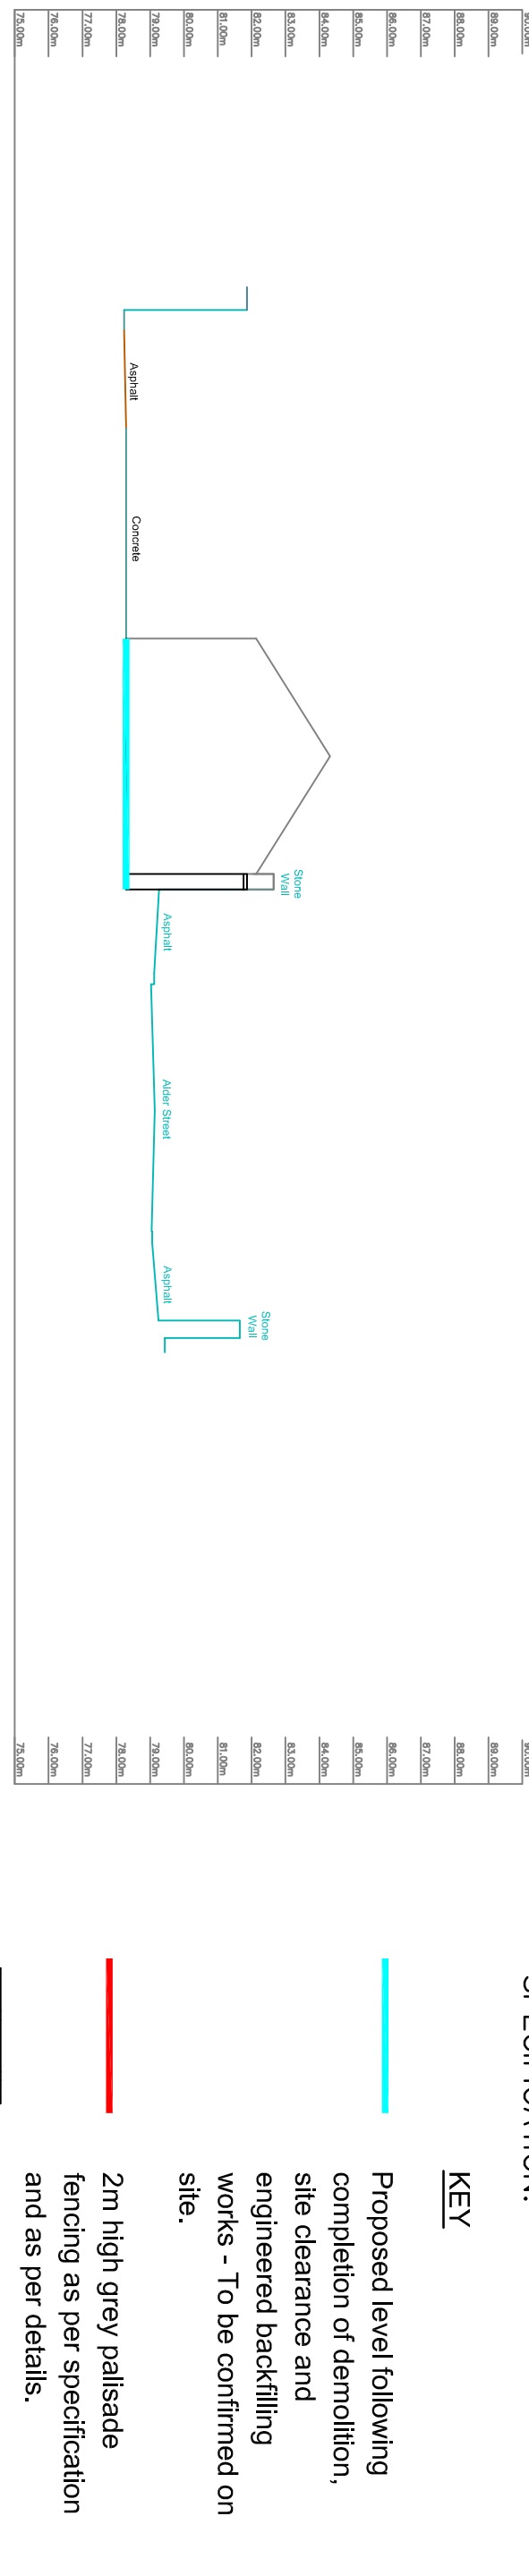


Section F

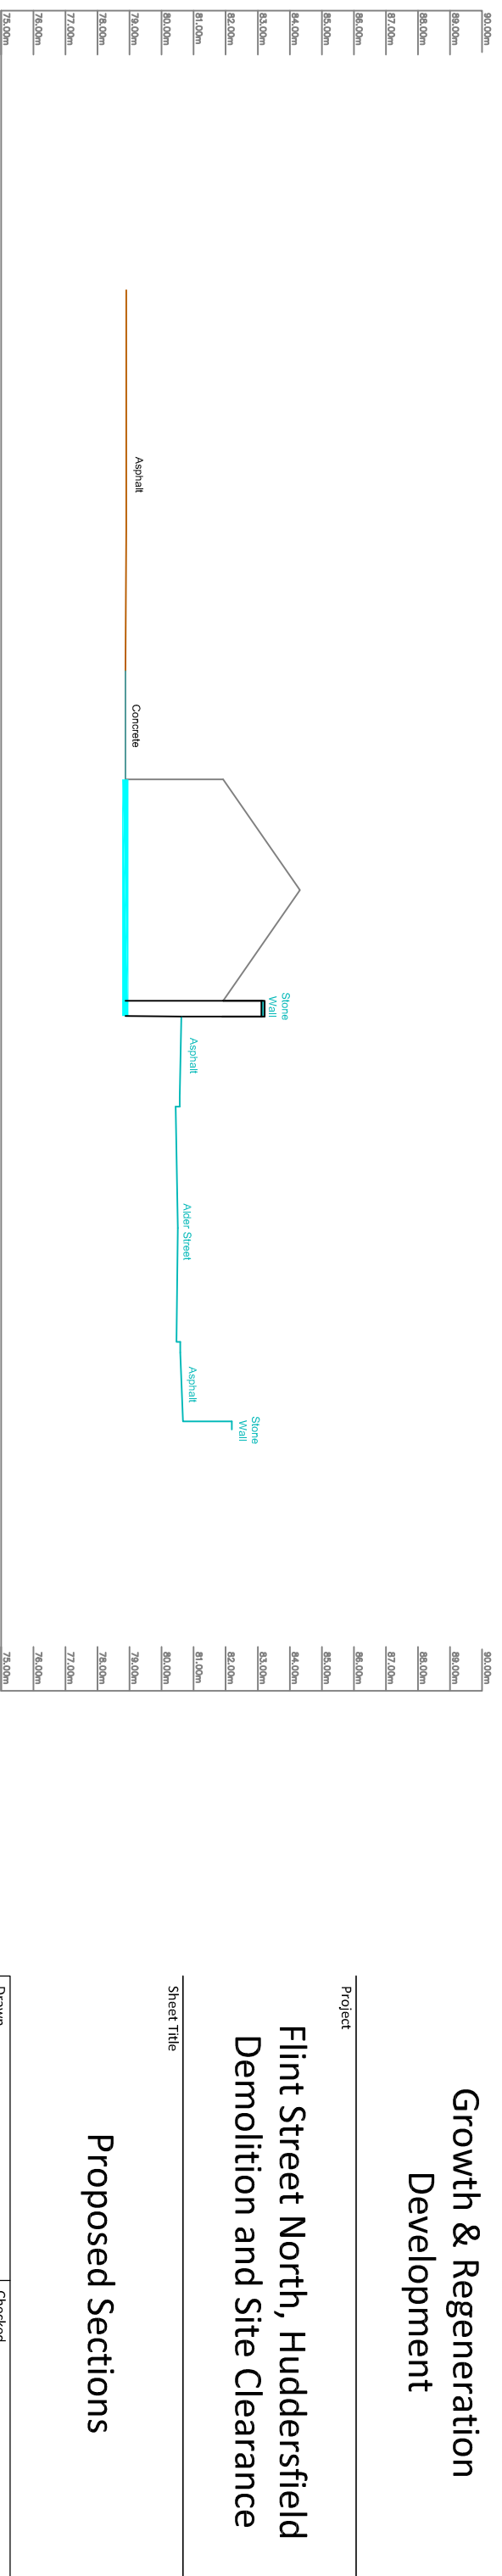


Section G

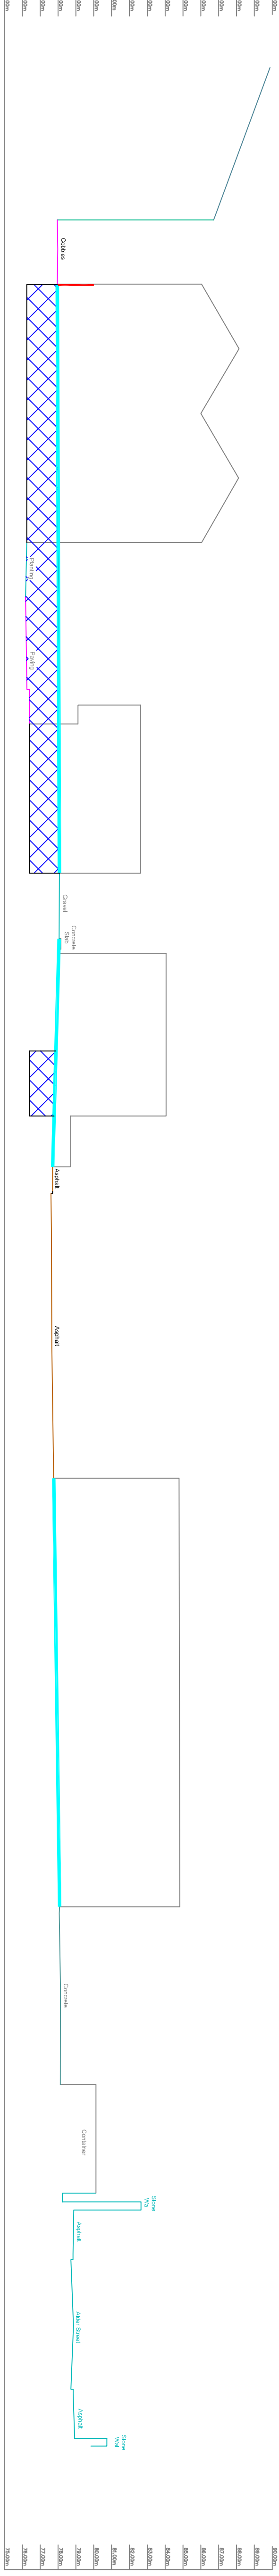

Section H

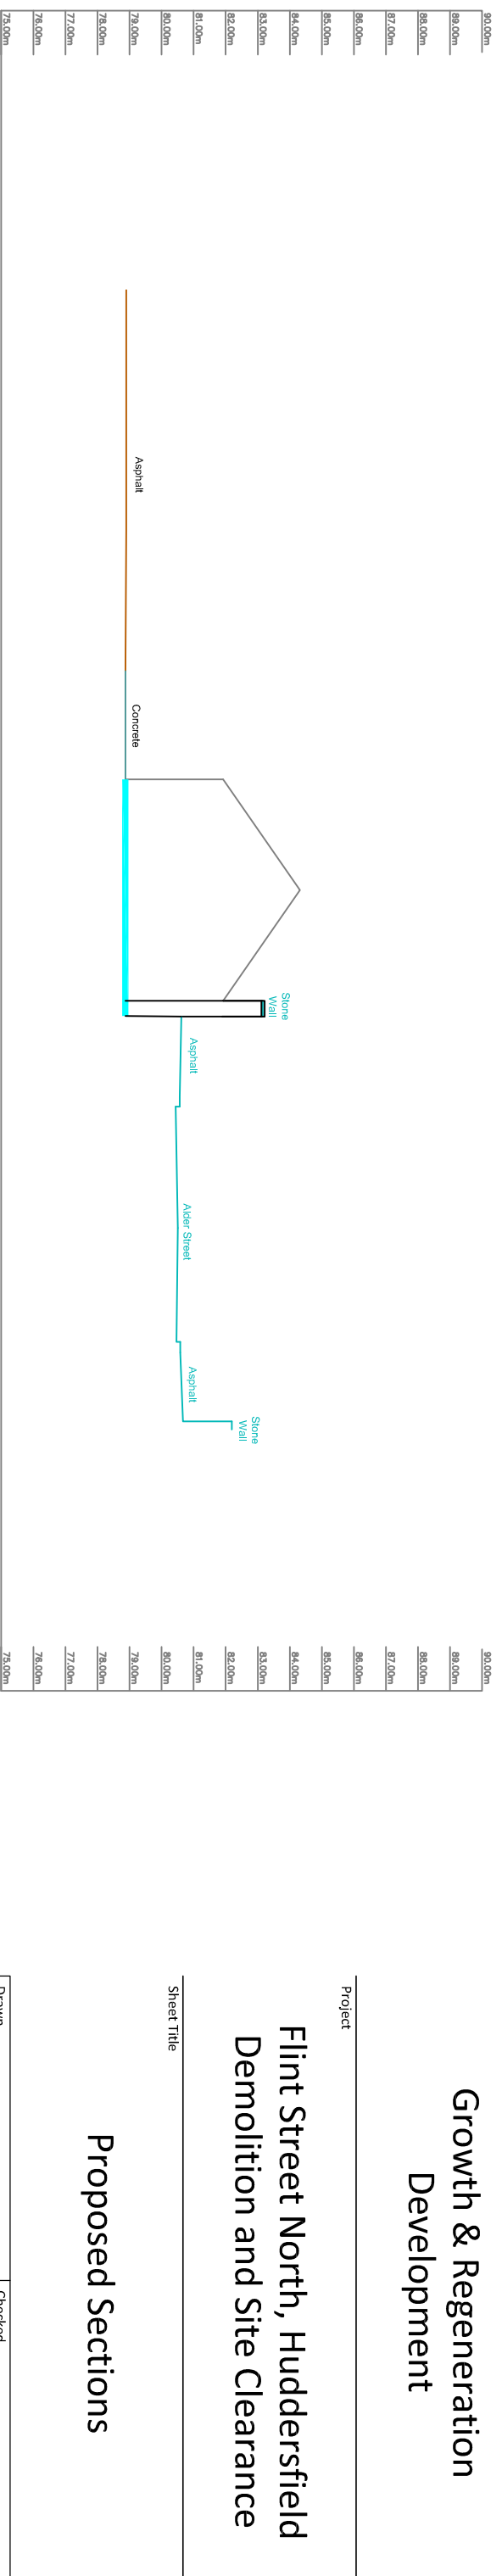

Section I

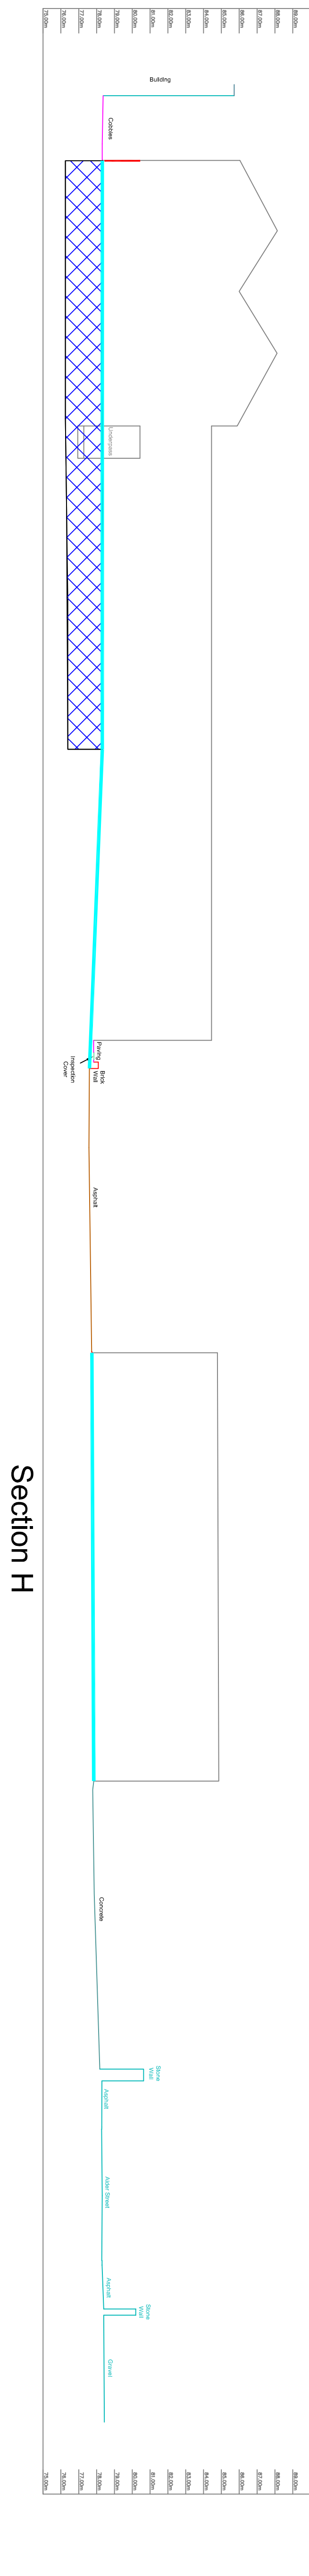

Section J

THIS DRAWING IS TO BE READ IN CONJUNCTION WITH ALL RELEVANT PRE-CONSTRUCTION HEALTH & SAFETY INFORMATION PACK, SCHEDULE OF WORKS AND THE SPECIFICATION.

KEY

- Proposed level following completion of demolition, site clearance and engineered backfilling works - To be confirmed on site.
- 2m high grey polycarbonate fencing as per specification and as per details.
- Proposed extent of engineered backfilling - To be confirmed on site.

Client

Growth & Regeneration Development

Project

Flint Street North, Huddersfield Demolition and Site Clearance

Scale

1:200

Drawn

31/05/2023

Checked

IR

CLASS0265

SE07

Tender

1,200

A0

Kirklees Council

Growth & Regeneration - Development

Document Control

Issue

1/1

Date

10/11/2023

Author

1.3146145100

www.kirklees.gov.uk