




NOTES

1. No dimensions to be scaled. IF IN DOUBT ASK.
2. All dimensions must be checked and verified on site by the Contractor prior to the commencement of works and Hinchliffe Architecture & Design Ltd. to be notified of any discrepancies.
3. The copyright of these drawings remains the property of Hinchliffe Architecture & Design Ltd. They must not be reproduced in any way without prior written consent from the originator (Hinchliffe Architecture & Design Ltd.)

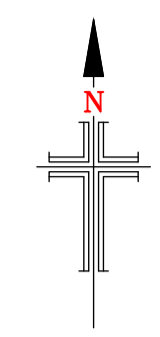

Location Plan
Scale 1:1250

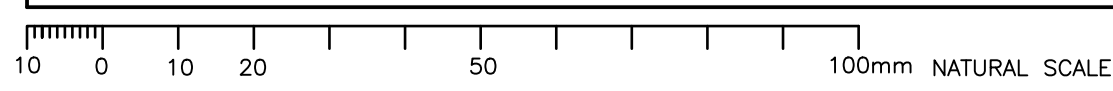

C	(M&S)	REDLINE BOUNDARY AMENDED
Rev.	Date	Description
Status		
PLANNING		
		
Client		
D. HELEINE		
Project		
MOSS EDGE FARM HOLLIN BRIGG HOLMBRIDGE HD9 2SD		
Drawing Title		
LOCATION PLAN		
Scale (at A1)		Date
AS SHOWN		28.02.2023
Drg. no.		Rev.
166-23-PL101		C