




Proposed South East Facing Elevation
Scale 1:100

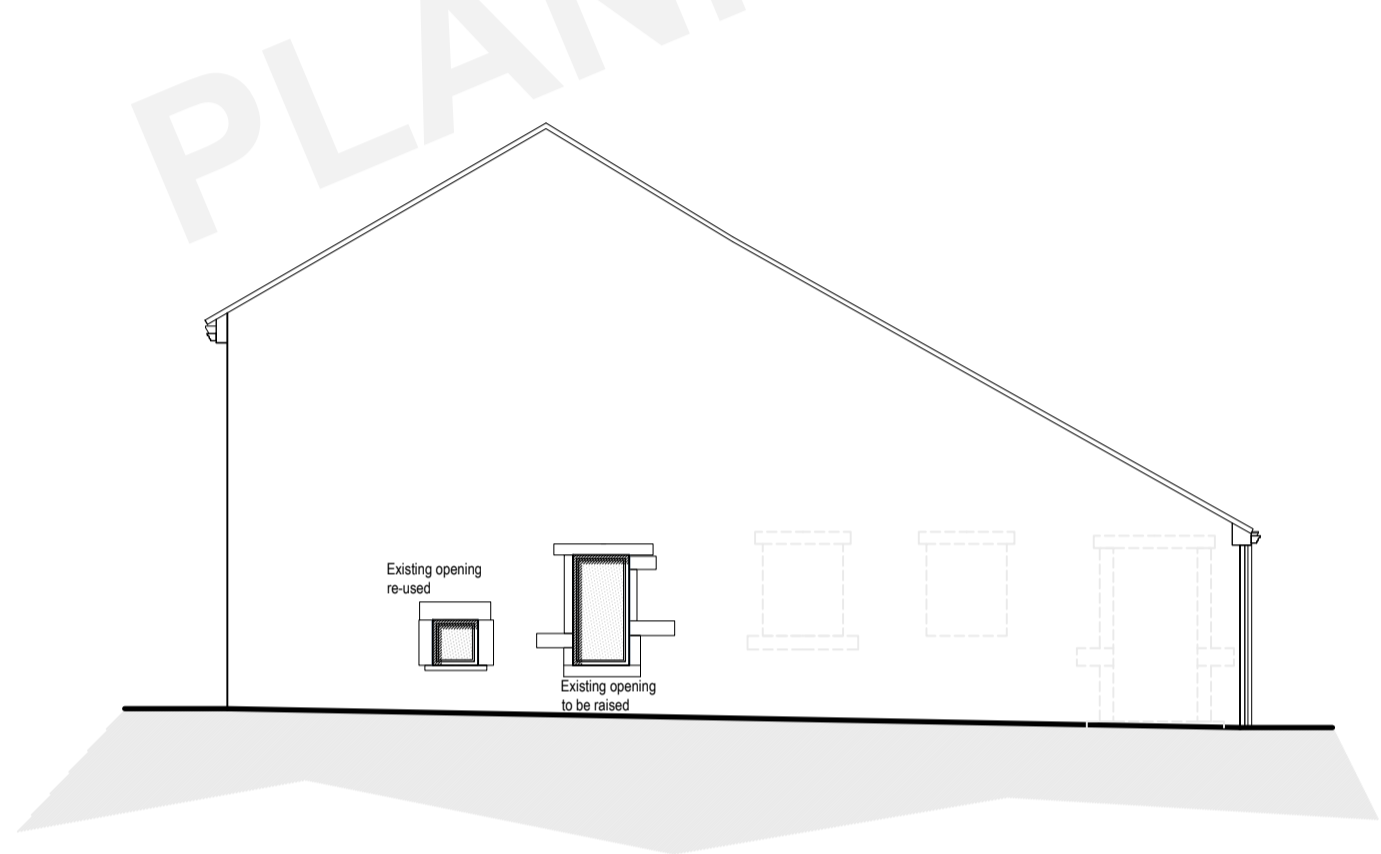


Proposed North East Facing – North Barn
Scale 1:100

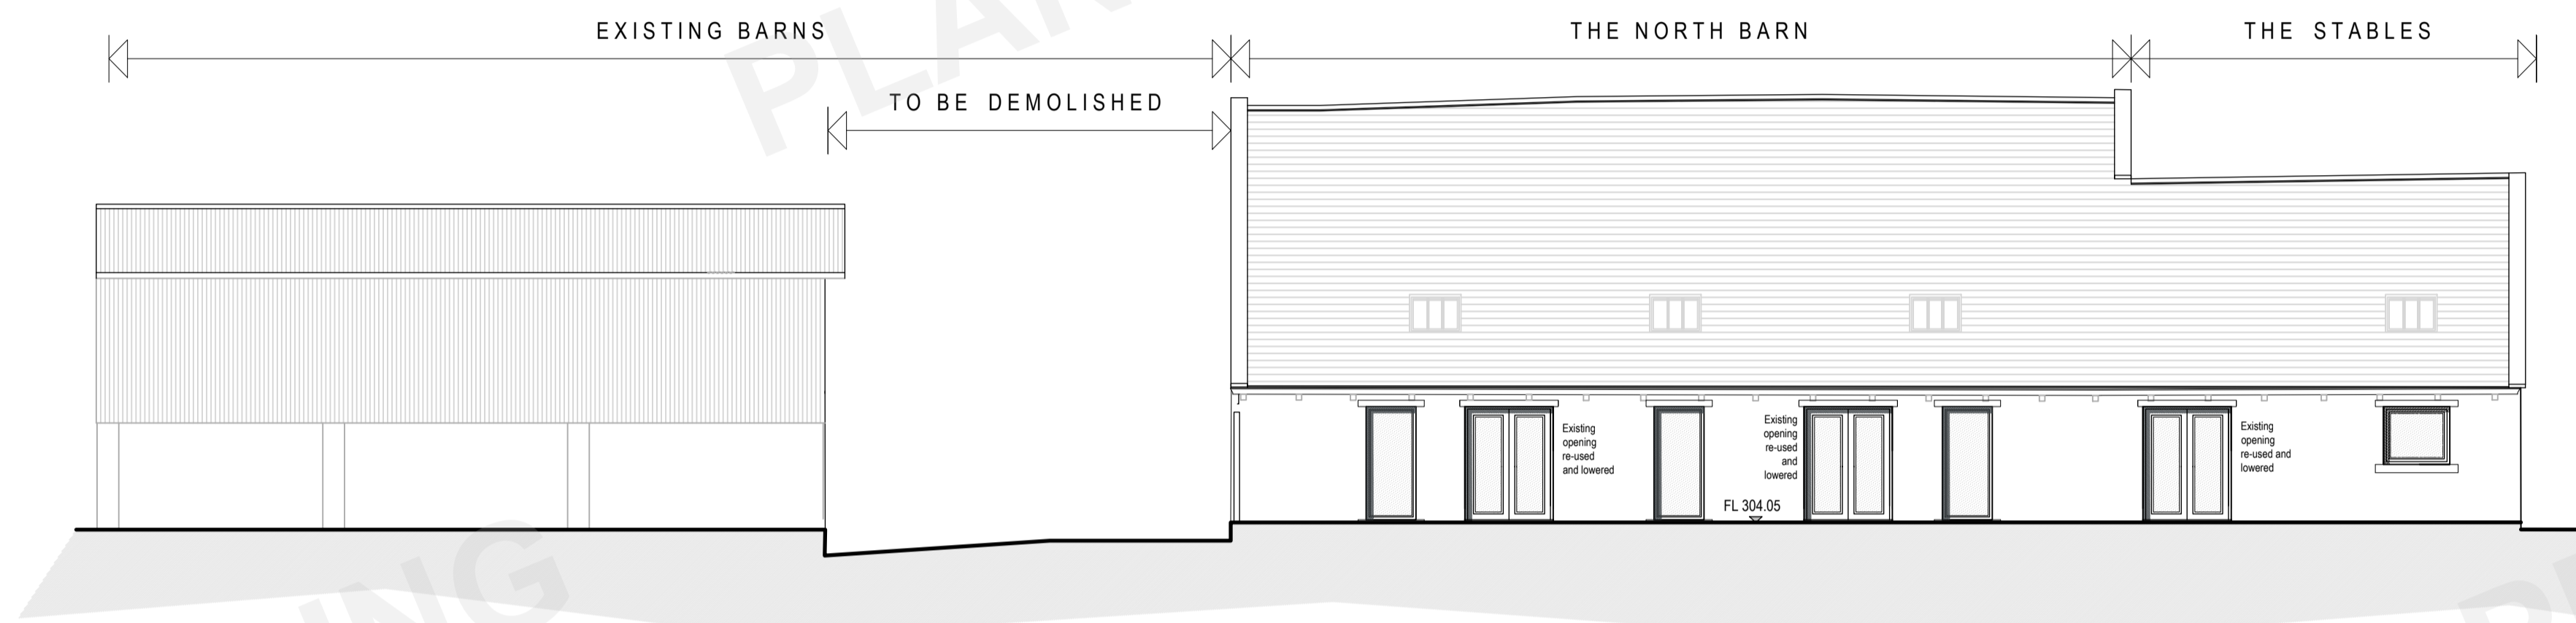


Proposed North West Facing Elevation – North Barn & Stable
Scale 1:100

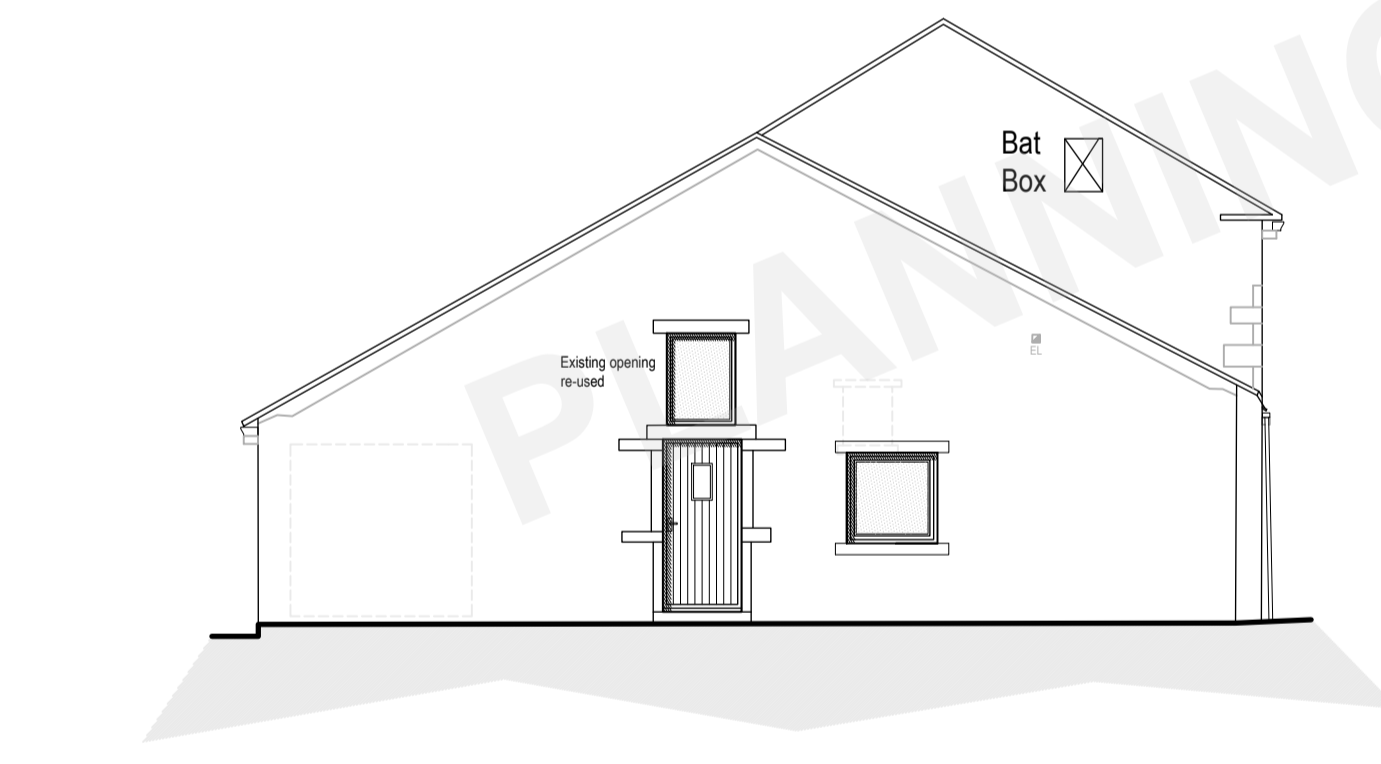


Proposed South West Facing Elevation – Stable
Scale 1:100

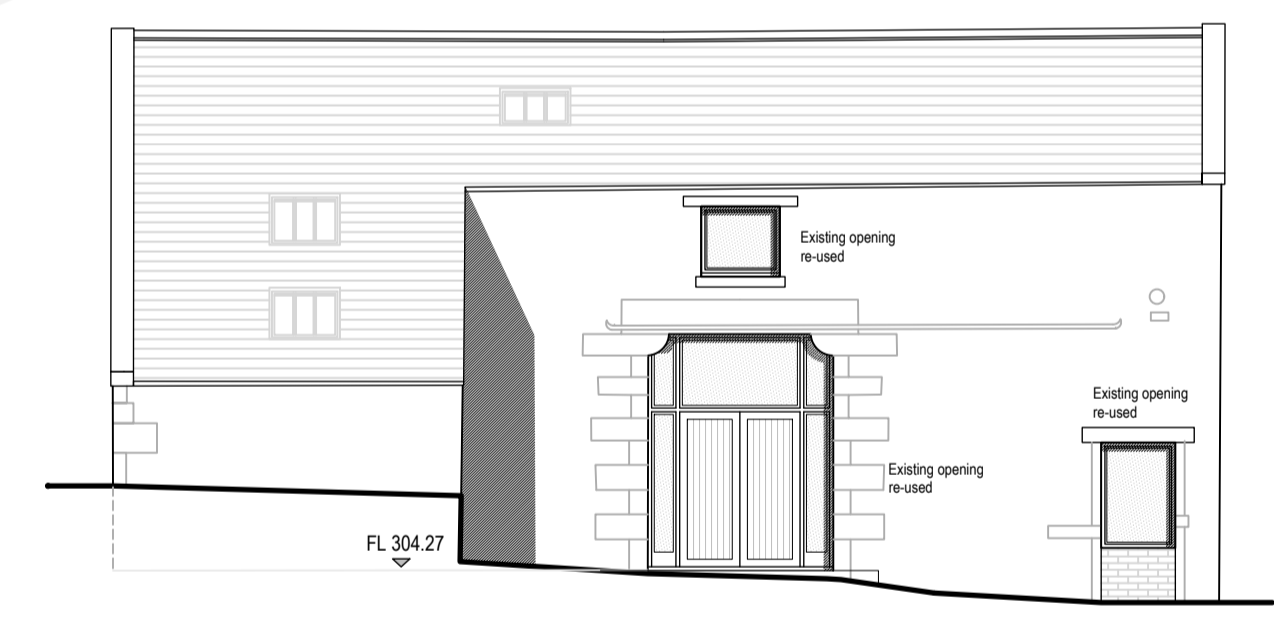


Proposed South East Facing Elevation – West Barn
Scale 1:100

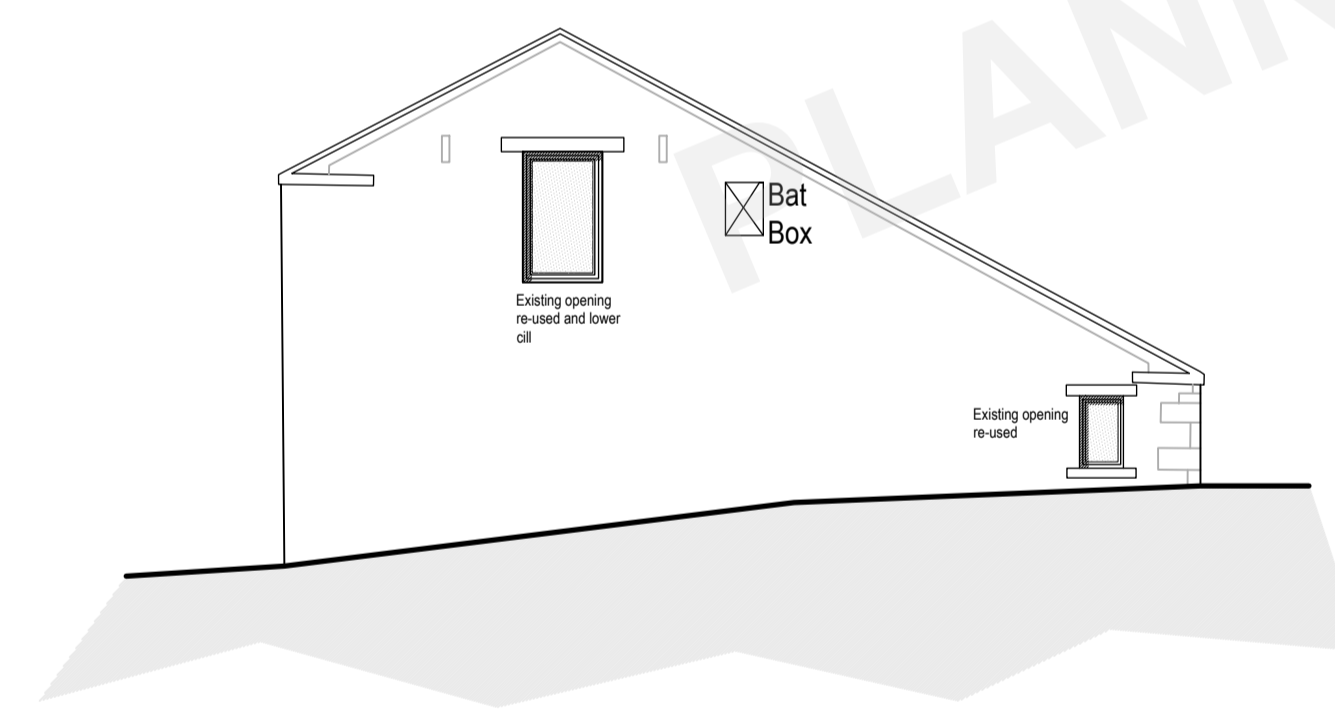

Proposed South West Facing Elevation – West Barn
Scale 1:100

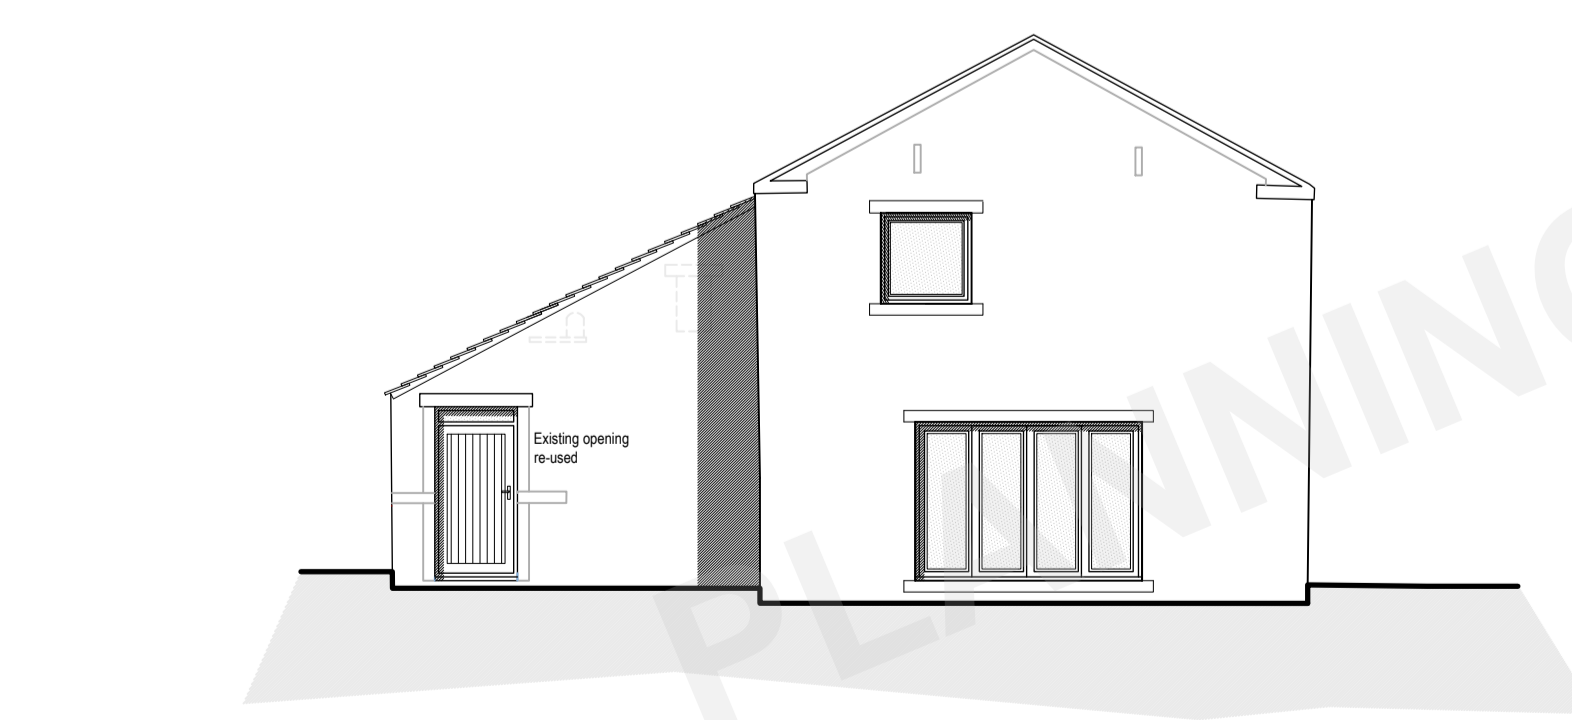

Proposed North East Facing Elevation – West Barn
Scale 1:100

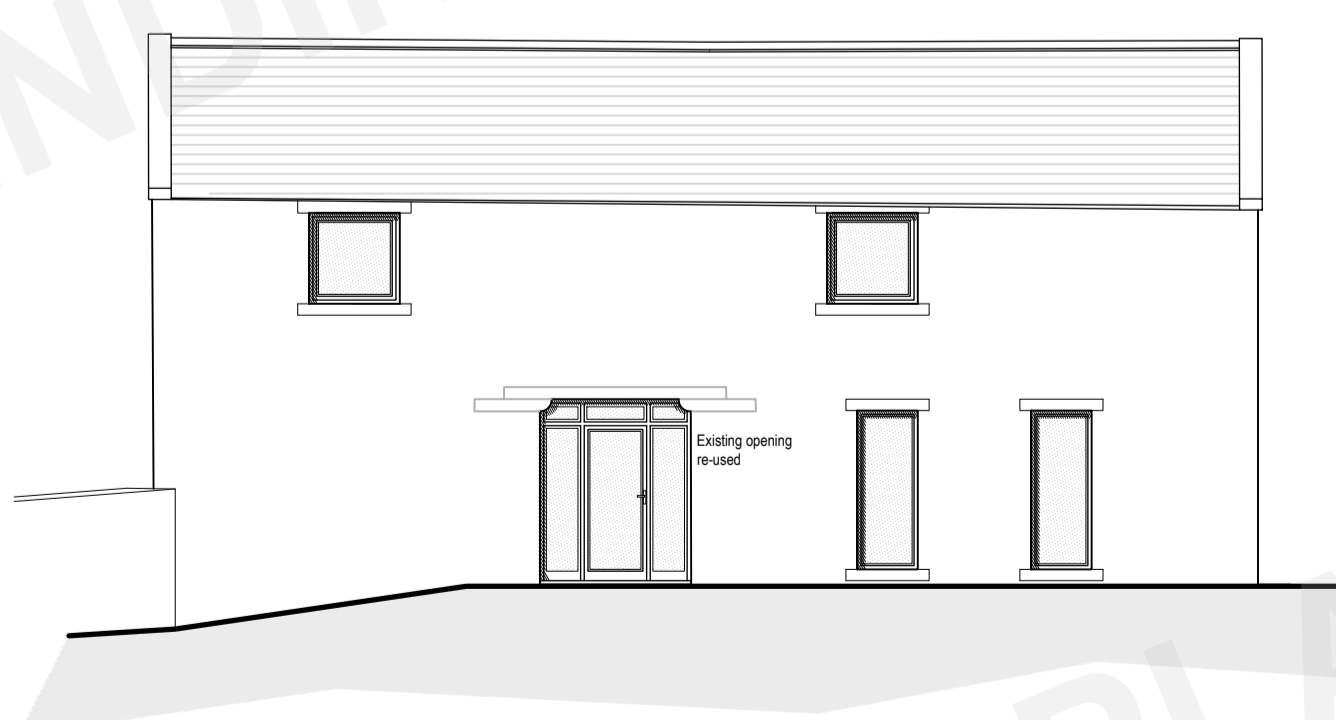

Proposed North West Facing Elevation – West Barn
Scale 1:100

NOTES

1. No dimensions to be scaled. IF IN DOUBT ASK.
2. All dimensions must be checked and verified on site by the Contractor prior to the commencement of works and Hinchliffe Architecture & Design Ltd. to be notified of any discrepancies.
3. The copyright of these drawings remains the property of Hinchliffe Architecture & Design Ltd. They must not be reproduced in any way without prior written consent from the originator (Hinchliffe Architecture & Design Ltd.)

PROPOSED MATERIALS

NORTH BARN/WEST BARN & THE PARLOUR	
• MASONRY	- STONE TO REMAIN ANY INFILL TO MATCH
• ROOF TILES	- STONE SLATES
• DOORS	- GREY ALUMINIUM/GREY COMPOSITE
• WINDOWS	- GREY ALUMINIUM
• RAINWATER GOODS	- BLACK TO MATCH EXISTING

Rev. No.	Date	Description
PLANNING		
Client		
D. HELEINE		
Project		
MOSS EDGE FARM HOLLIN BRIGG HOLMBRIDGE HD9 2SD		
Drawing Title		
WEST BARN, NORTH BARN & THE STABLES PROPOSED ELEVATIONS		
Scale (at A1)		Date
AS SHOWN		28.02.2023
Drg. no.		Rev.
126-22-PL104		P3