


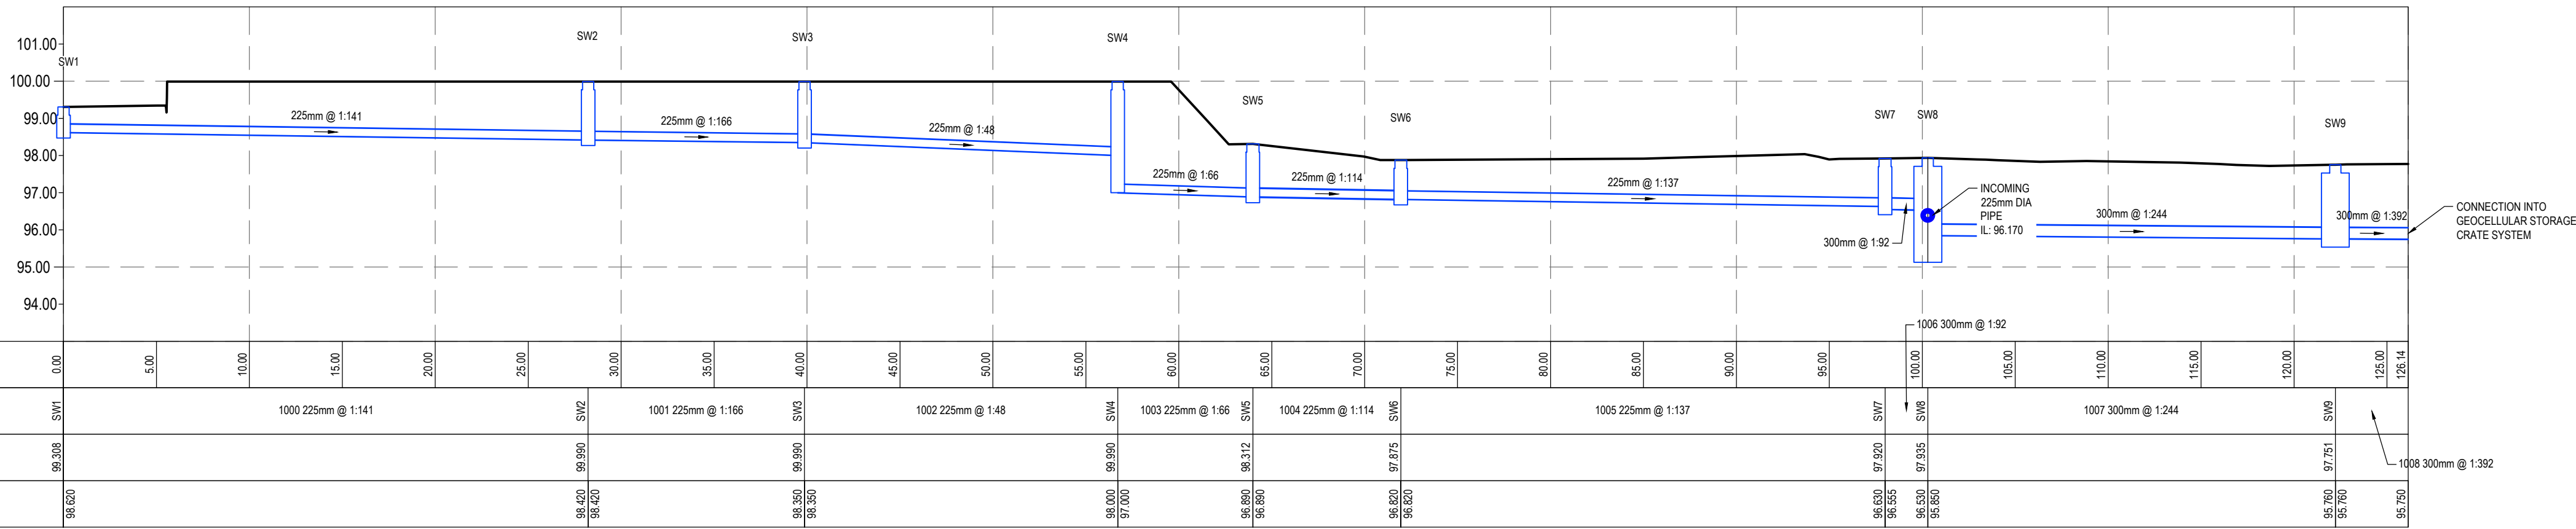


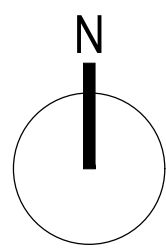

PIPE RUN 1000A
H 1:100; V 1:50

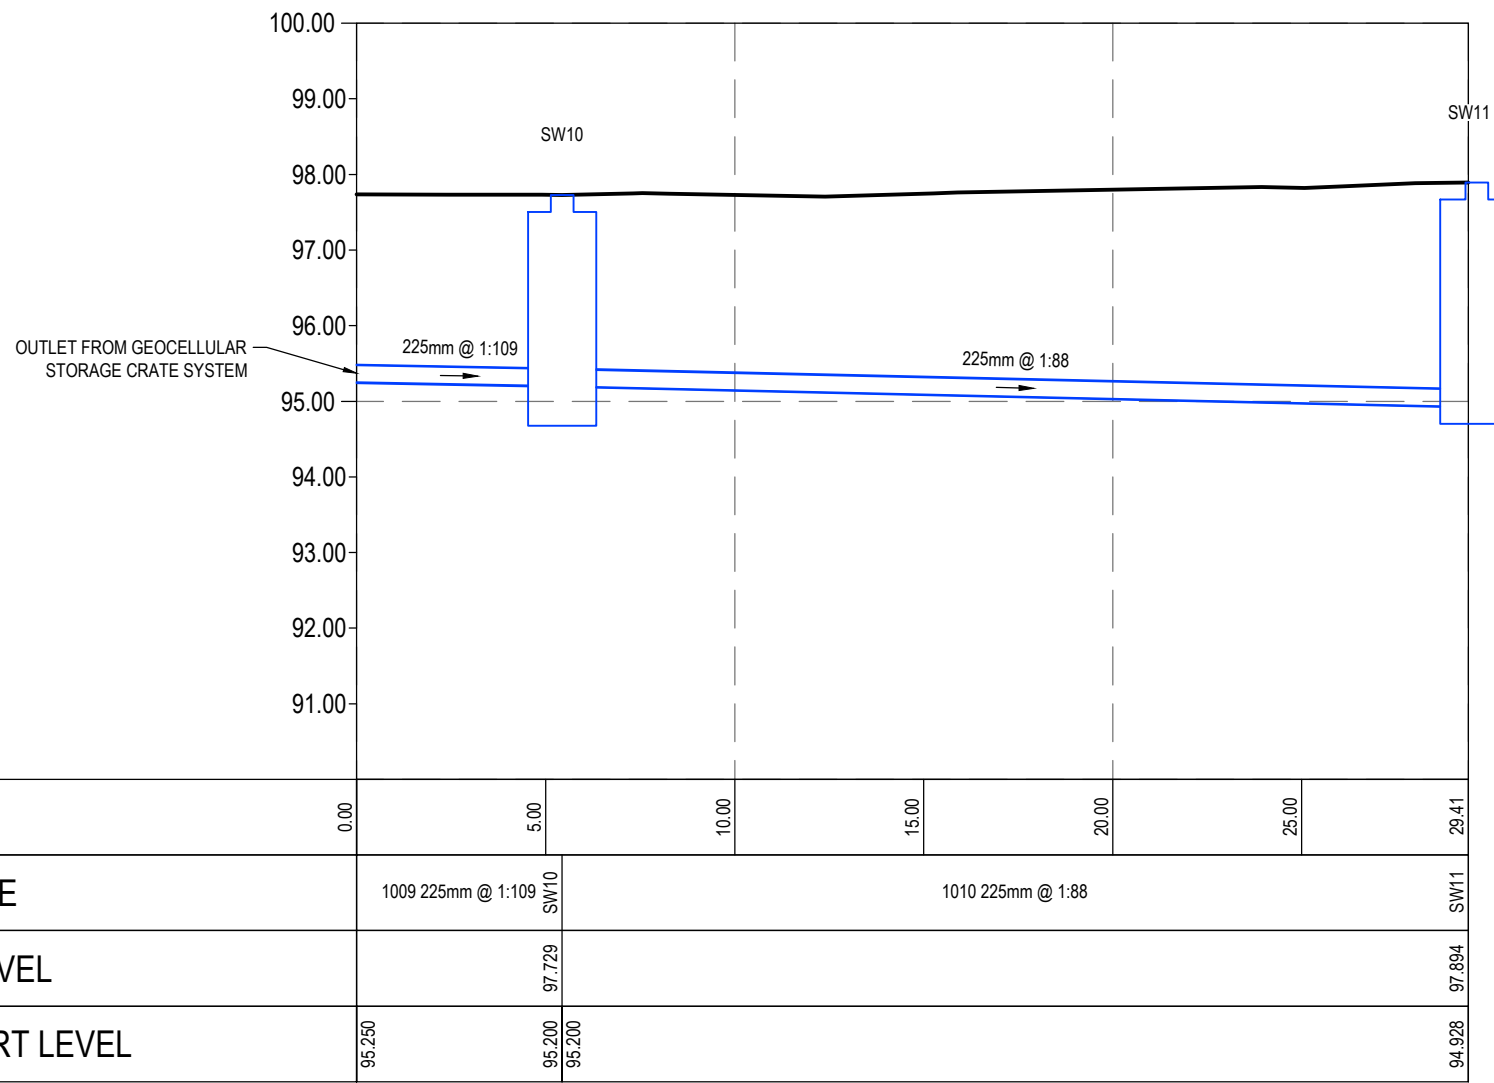

PIPE RUN 1000B
H 1:100; V 1:50

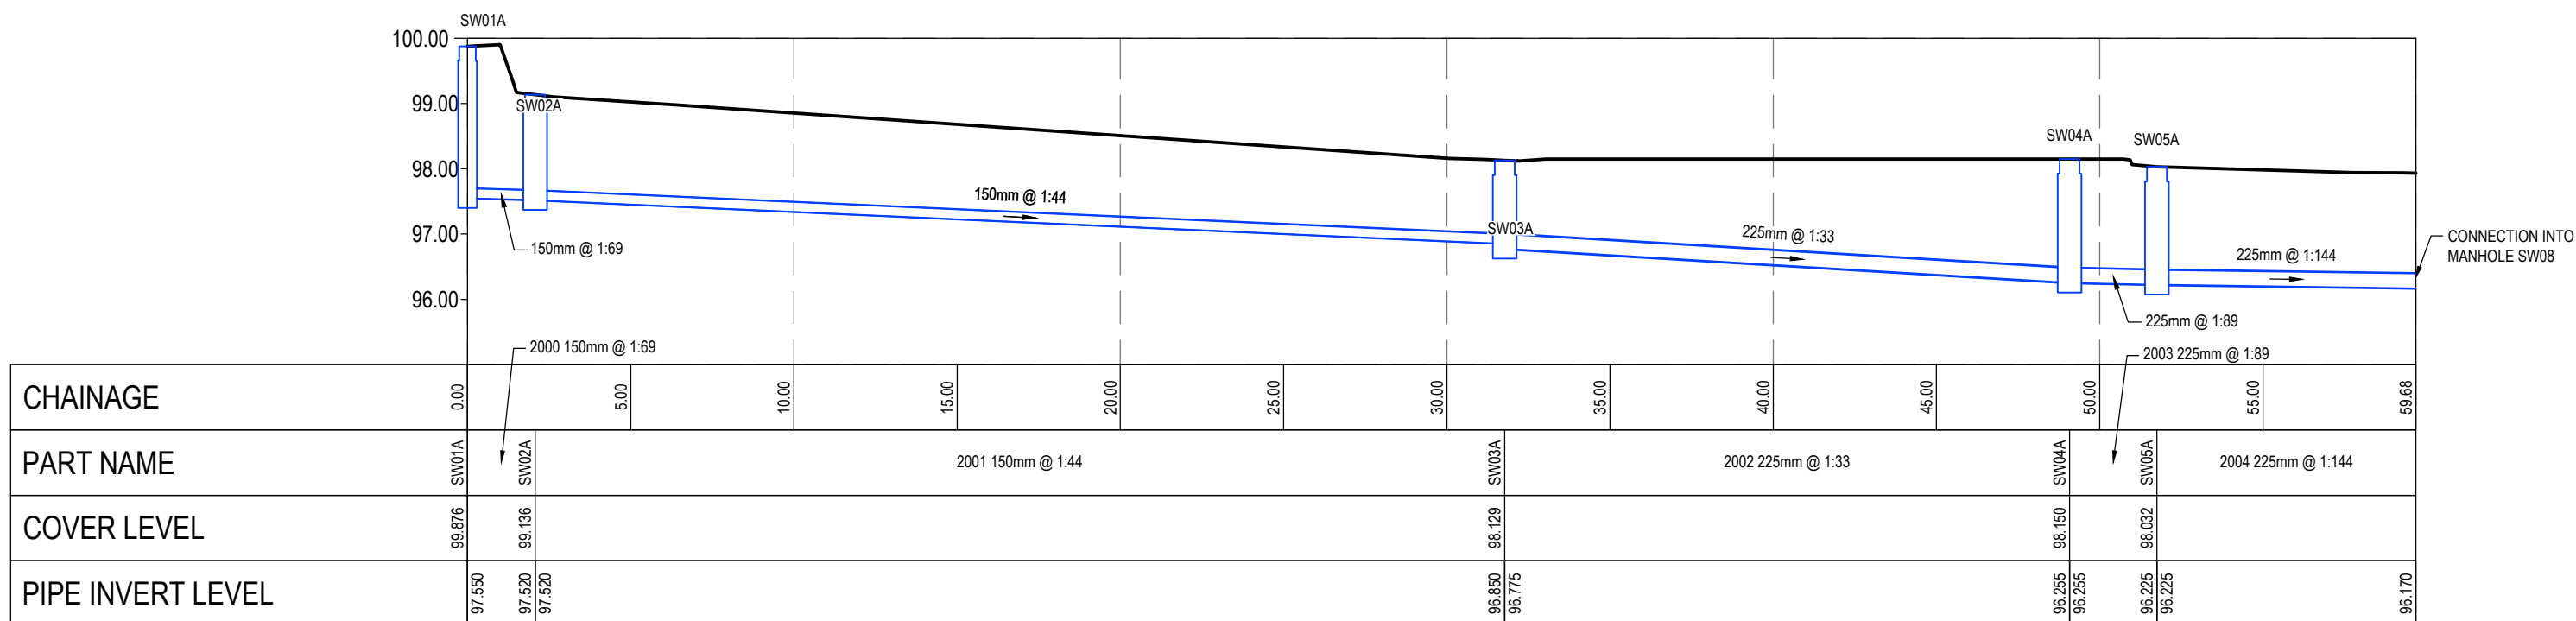

PIPE RUN 2000
H 1:100; V 1:50

Health & Safety Information

In Addition to the Hazards/Risks normally associated with the types of work detailed on this drawing, note the following and refer to D4S Risk Assessment

Construction.

Maintenance/Cleaning/Operation.

Decommissioning/Demolition.

Notes

P1	17/08/2023	ISSUED FOR DISCHARGE OF CONDITION	JK	CE	ALC
Rev	Date	Description	Dm	Chk	Apd

Key Plan

DESIGN 4 STRUCTURES

Client
DARWIN GROUP LTD

Project
Dewsbury and Distric Hospital
- Theatre and Outpatient Complex

STAGE 4

Drawing Title
Surface Water Longsections

Date	Scale @A1 - @A3	Drawn By	Checked	Approved
01/08/2023	1:100	JK	CE	ALC

Drawing No.
10060-D4S-XX-XX-DR-C-1500

Revision
P1