



Proposed footpath link

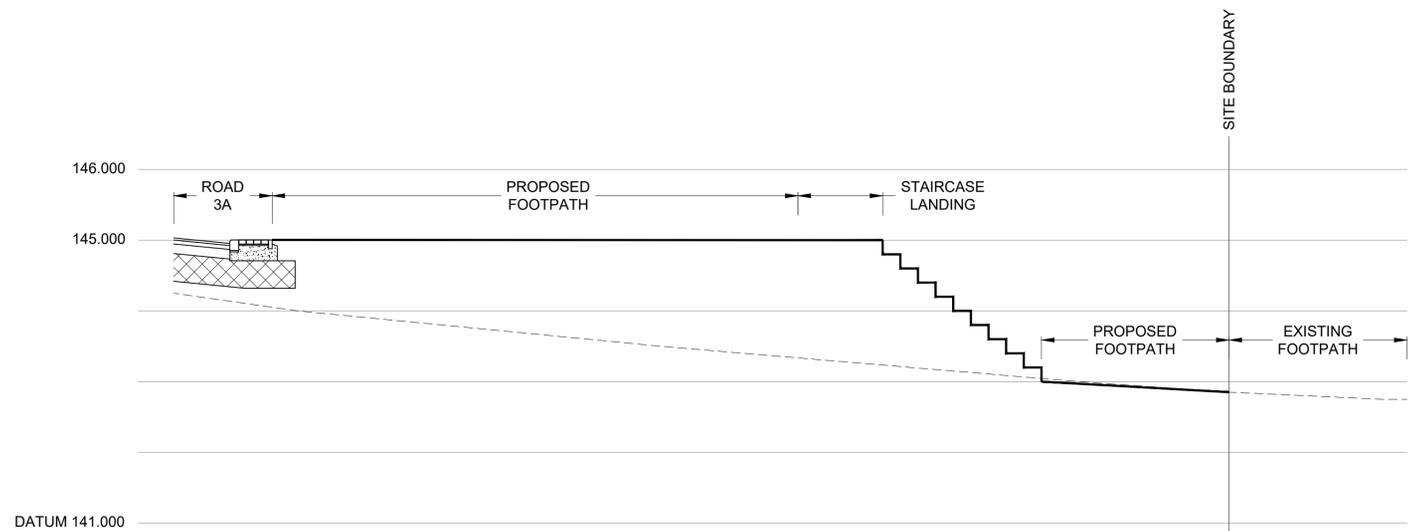

OFFSET	0.000	1.000	2.000	3.000	4.000	5.000	6.000	7.000	8.000	9.000	10.000	11.000	12.000	13.000	14.000	15.000	16.000	17.000	17.473
EXISTING GROUND LEVEL	144.25		144.00		143.75			143.50			143.25			143.00		143.85		143.75	143.75
PROPOSED LEVEL	145.03	144.95	145.00			145.00			145.00		145.00		143.00			143.85			

SECTION C - C  
SCALE: 1:50

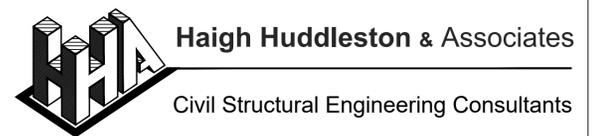

Firth Buildings, 99 - 101 Leeds Rd, Dewsbury, WF12 7BU t 01924 464342 f 01924 450662  
e martin@haighhuddleston.co.uk

Client  
YORKSHIRE COUNTRY PROPERTIES

Project  
STATION ROAD, SKELMANTHORPE

Detail  
SECTION THRO' EASTERN SITE BOUNDARY

Dwn	Chkd	Date	Scale	Dwg No.
JF	HH	APR'23	AS SHOWN @A1	E18/7366/050_02