
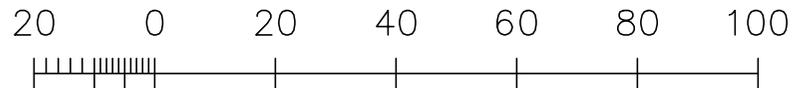
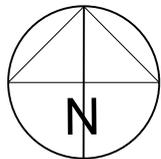


Only figured dimensions should be used.

Scaled dimensions should be checked with the Architect.

This drawing together with the design, is the property and copyright of the Architect and must not be reproduced without written permission

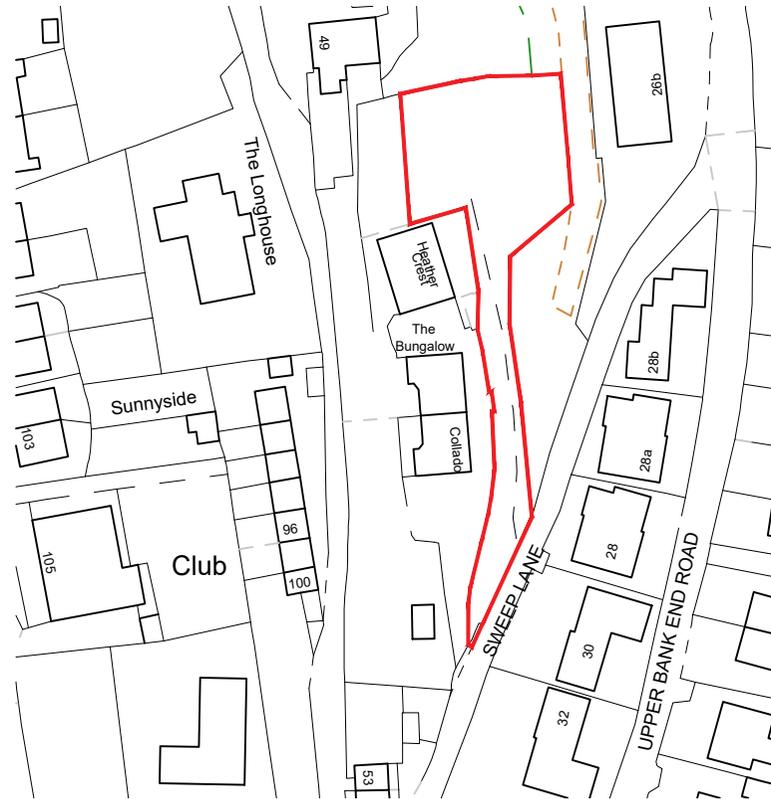

Metres

B	Red line amended to reflect proposed access.	JF	JC	08.06.23
A	Red line reduced.	JF	JC	26.05.23

DO NOT SCALE OFF THIS DRAWING

rev	description	drwn	auth	date
-----	-------------	------	------	------

Client
MR & MRS WALKER

Project
**LAND OFF SWEEP LANE
HOLMFIRTH**

Description
LOCATION PLAN

Project No 2834	Drawing No LOC	Rev B	Scale 1:1250@ A4	Date Drawn MAY'23	Drawn By JF	Authorised By JC	Purpose of Issue Planning <input checked="" type="radio"/> Building Regs <input type="radio"/> Tender <input type="radio"/> Construction <input type="radio"/> Comment <input type="radio"/> info <input type="radio"/>
---------------------------	--------------------------	-----------------	----------------------------	-----------------------------	-----------------------	----------------------------	--

ACUMEN
DESIGNERS & ARCHITECTS

acumenarchitects.co.uk 01484 546 000
Headrow House, Old Leeds Road, Huddersfield, HD1 1SG