

ARCHITECTURE | PLANNING | DESIGN


Malkin Farm
Brow Lane
Holmfirth
HD9 2RJ
07946872499
paul@paulmatthewsarchitectural.co.uk
www.paulmatthewsarchitectural.co.uk

Company Registration Number: 09898149 – Company
Registered in England and Wales

Do not scale from drawing, use figured
dimensions only.

All dimensions must be checked and verified on
site prior to commencement
of works and architect to be notified of any
discrepancies.

The copyright for these drawings remains the
property of Paul MatthewsArchitectural Ltd.
They must not be reproduced in any way without
prior written consent from the originator (Paul
MatthewsArchitecturalLtd).

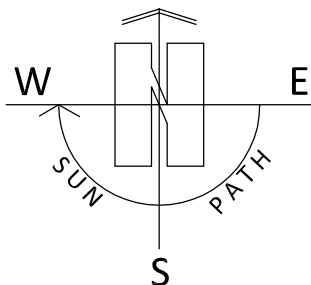


Location
44 Towngate, Highburton Huddersfield, HD8 0QP.
(conservation area)
Project
Demolition of Garage and Side Entrance, Erection
of Single Storey Extension, Raising of Roof,
Alterations to Dwelling and Erection of
Replacement Detached Garage.
Client

Mr J Walker & Miss J Rutherford

Drawing Title/Issue

Proposed Block Plan

scale 1:500 date 02/2023 sheet size A4 dwg. no. 22/824/06b

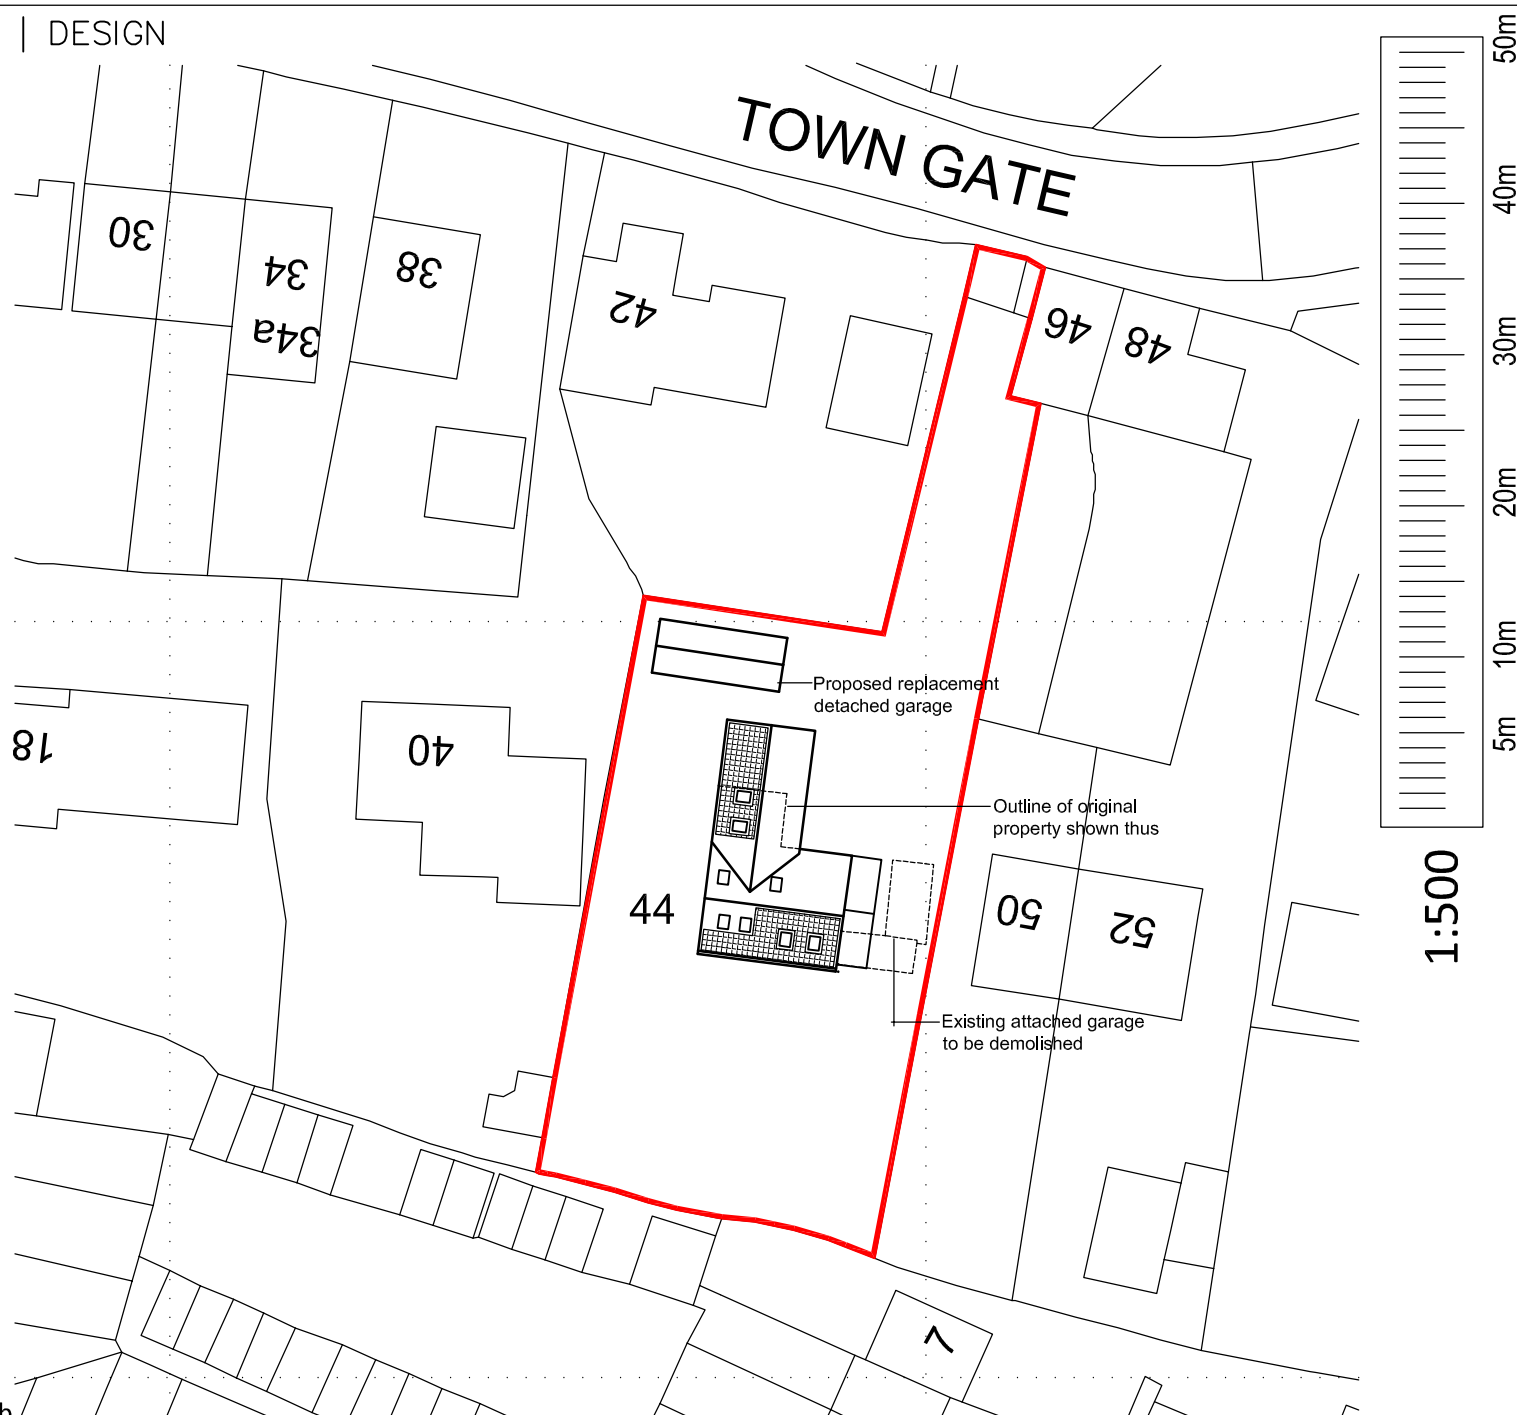

1:500

5m 10m 20m 30m 40m 50m