
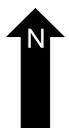
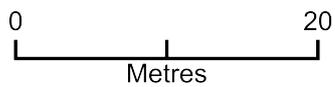


# West End Public House

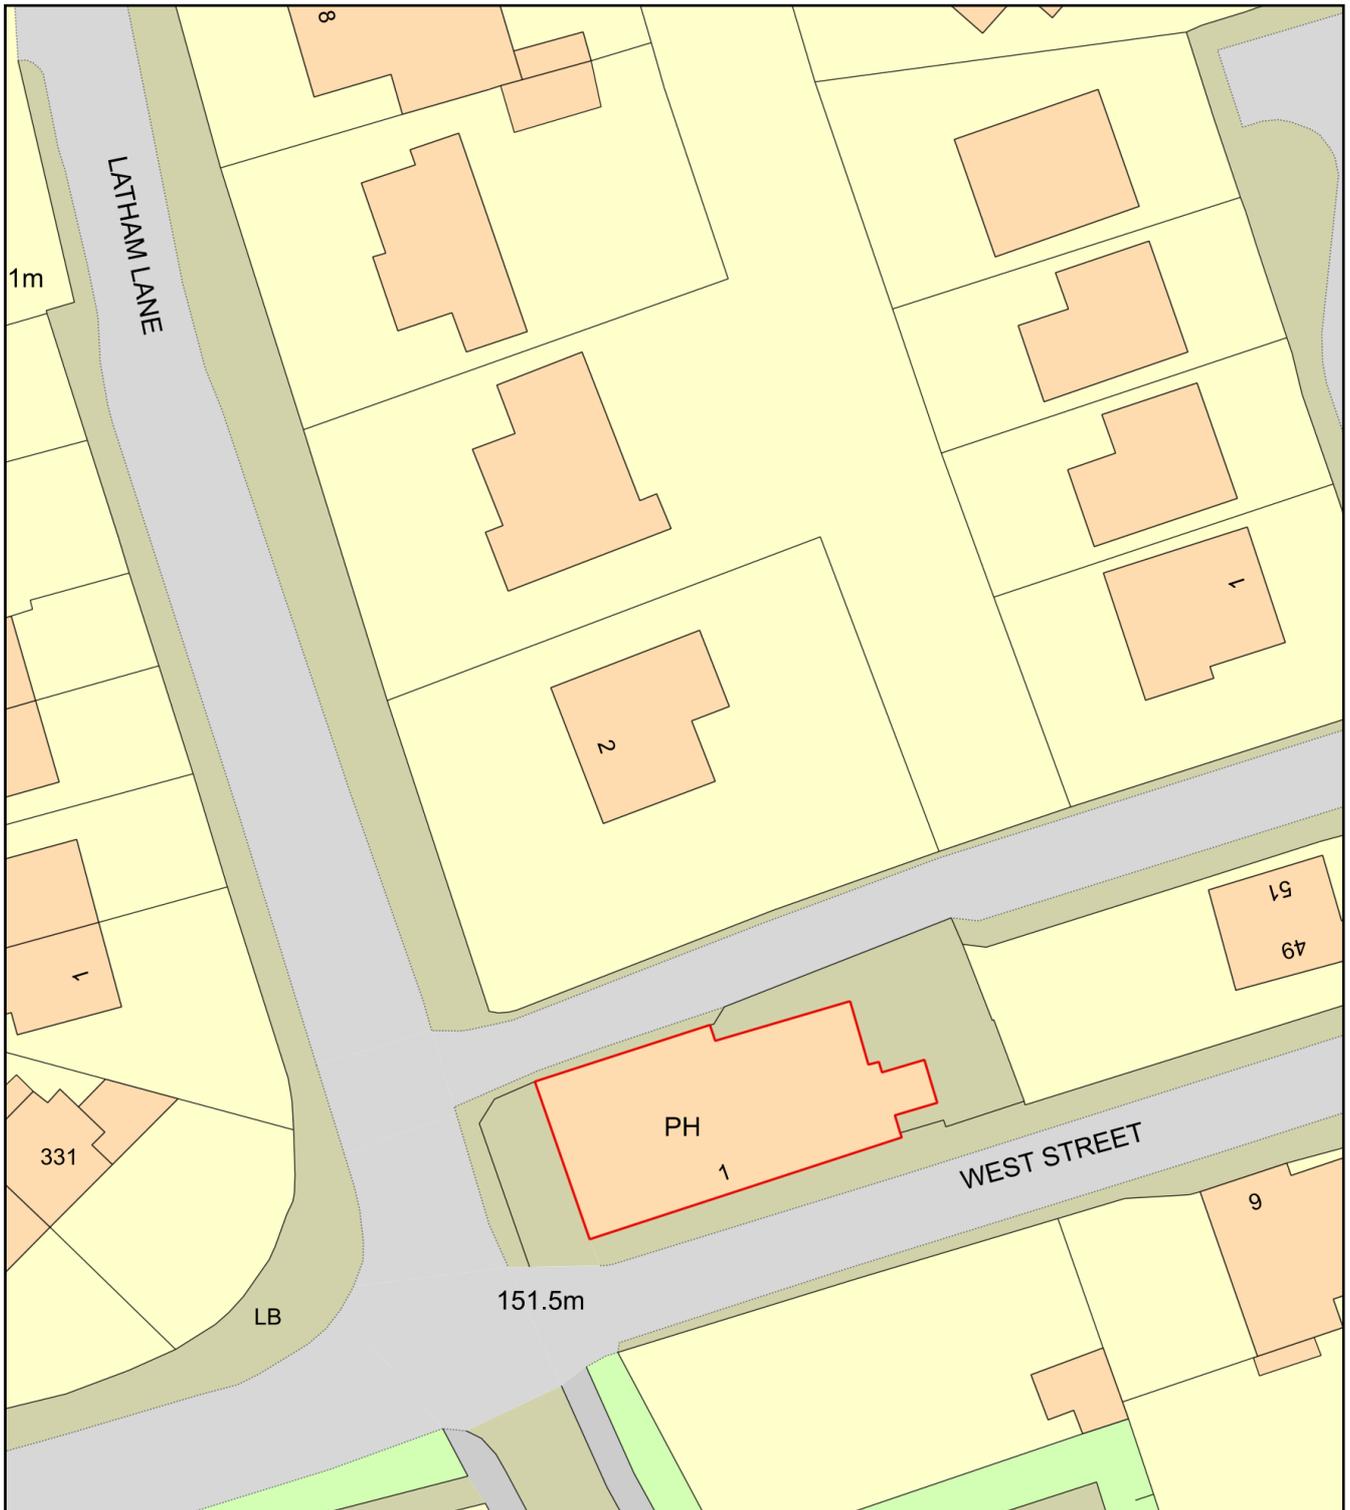

Plan Produced for: Mr Andrew English

Date Produced: 10 May 2023

Plan Reference Number: TQRQM23130125603994

Scale: 1:500 @ A4